

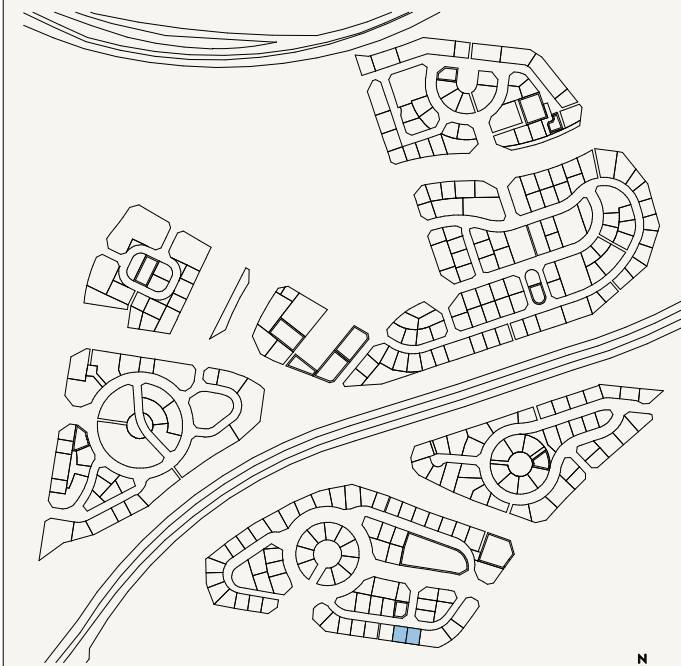



AZIZI DAVID

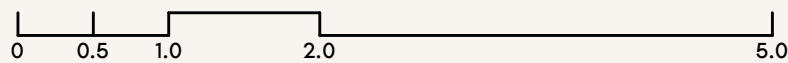

FLOOR PLANS &
FLOOR PLATES

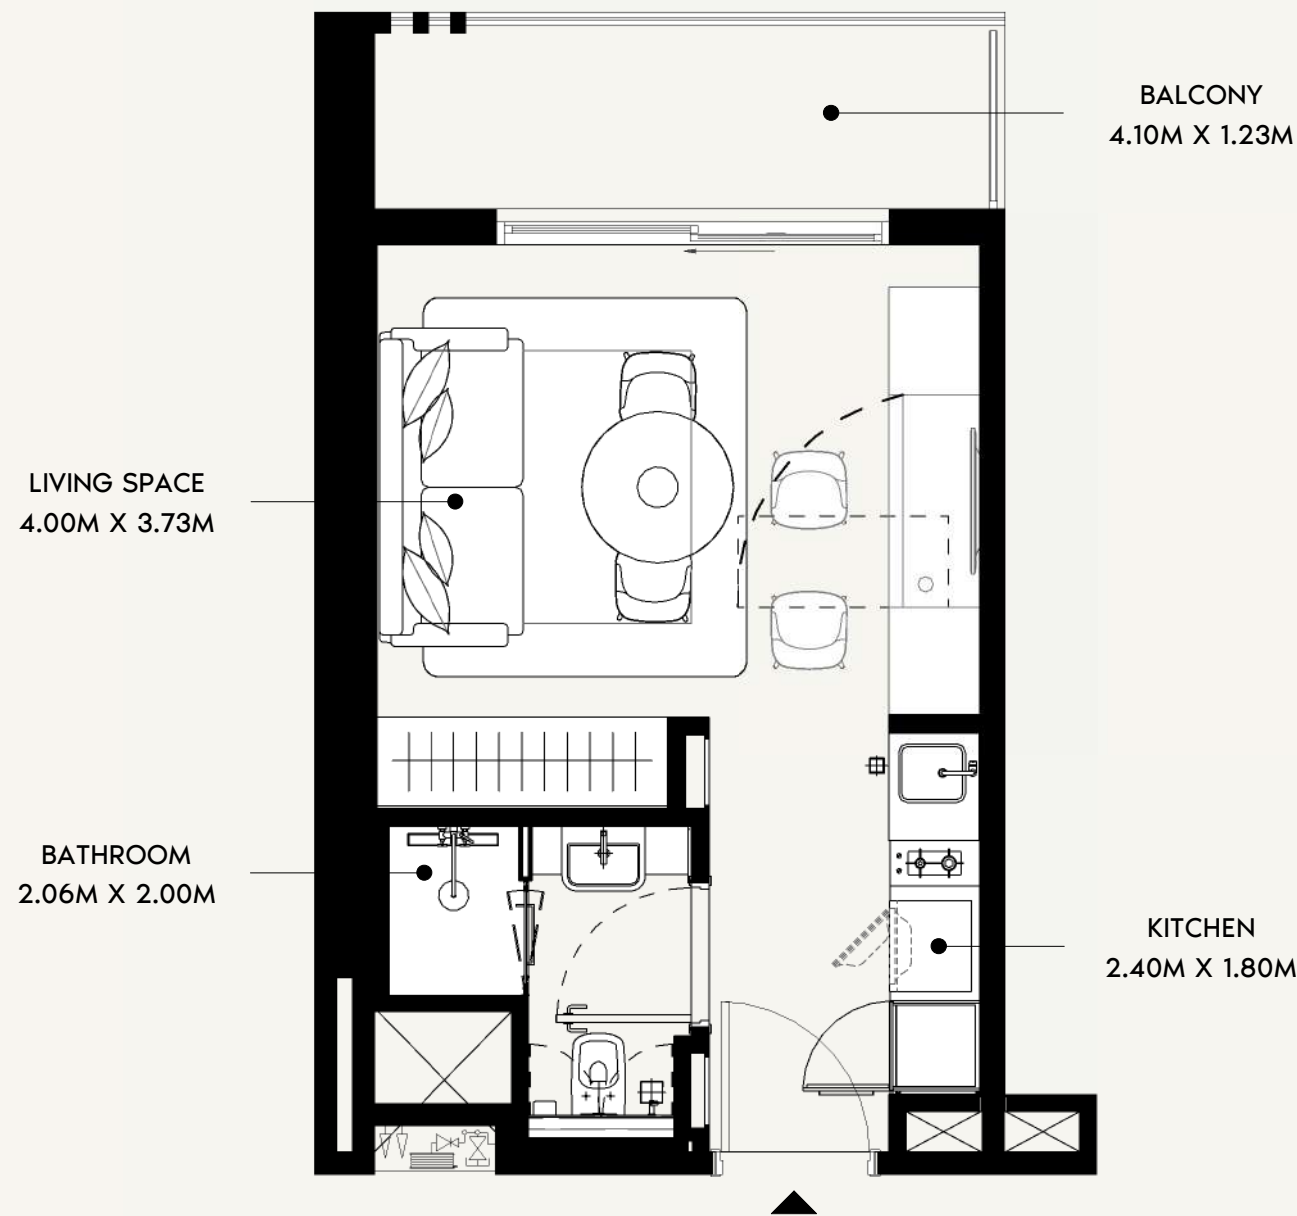

SCALE: N.T.S

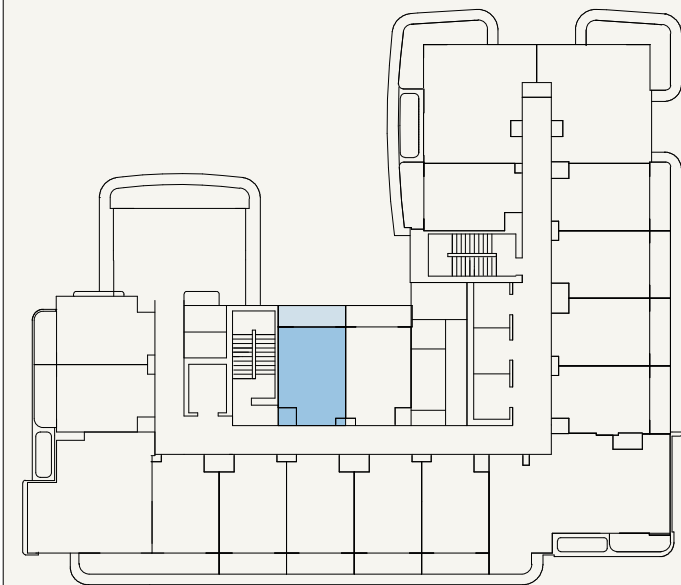

SCALE: N.T.S



FLOOR NO:
2ND-10TH FLOOR

UNIT TYPE:
STUDIO (TYPE-01A)

APARTMENT AREA:
269.85 SQ.FT. (25.07 SQ.M)

BALCONY AREA:
64.37 SQ.FT. (5.98 SQ.M)


DISCLAIMER:
THE COLORED MARKETING FLOOR PLANS PROVIDED BY THE DEVELOPER ARE FOR ILLUSTRATIVE PURPOSES ONLY. ACTUAL DIMENSIONS, LAYOUT, AND FINISHES MAY VARY FROM THOSE DEPICTED IN THE PLANS. FURNITURE, FIXTURES, AND EQUIPMENT SHOWN IN THE PLANS ARE FOR DECORATIVE PURPOSES ONLY AND ARE NOT INCLUDED IN THE PURCHASE OR LEASE OF THE PROPERTY. THE DEVELOPER RESERVES THE RIGHT TO MAKE MODIFICATIONS, REVISIONS, AND CHANGES TO THE FLOOR PLANS, SPECIFICATIONS, AND FEATURES WITHOUT PRIOR NOTICE.

TOTAL APARTMENT AREA:
334.22 SQ.FT. (31.05 SQ.M)

PROJECT NAME / BUILDING:
JADAF / PROJECT 4

UNIT NO:
218, 318, 418, 518, 618, 718,
818, 918 & 1018



BALCONY
4.10M X 1.23M

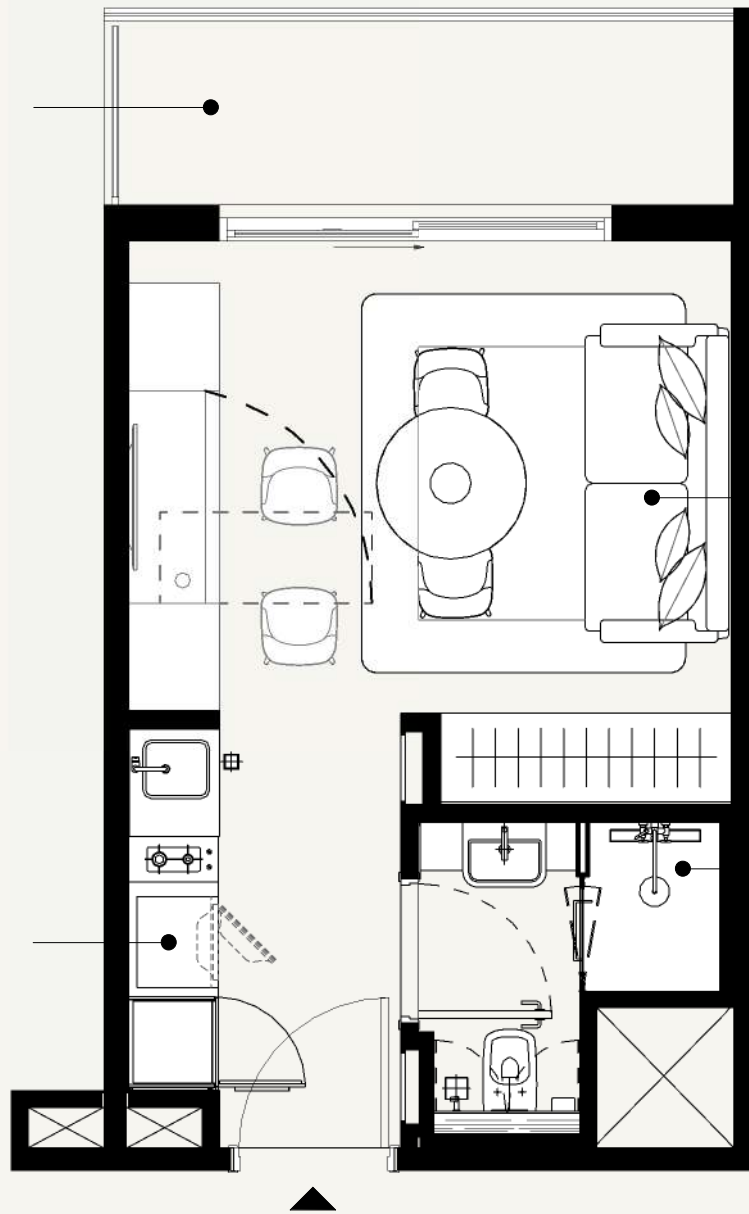


LIVING SPACE
4.00M X 3.73M

BATHROOM
2.06M X 2.00M

KITCHEN
2.40M X 1.80M

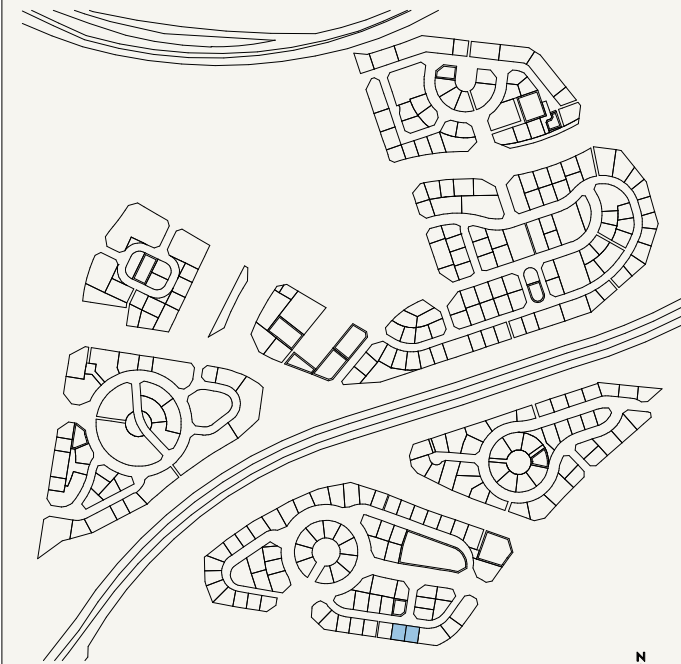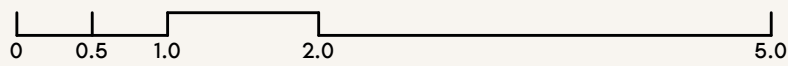

SCALE: N.T.S

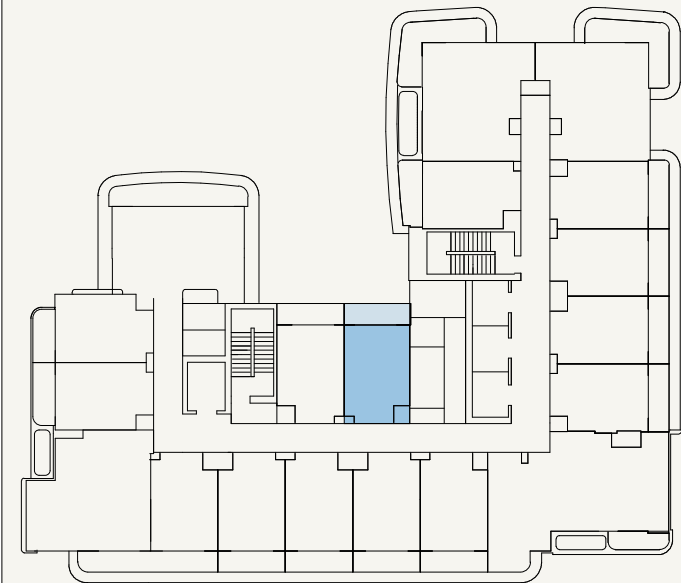

SCALE: N.T.S



FLOOR NO:
2ND-10TH FLOOR

UNIT TYPE:
STUDIO (TYPE-01A)

APARTMENT AREA:
262.96 SQ.FT. (24.43 SQ.M)



BALCONY AREA:
63.29 SQ.FT. (5.88 SQ.M)

DISCLAIMER:
THE COLORED MARKETING FLOOR PLANS PROVIDED BY THE DEVELOPER ARE FOR ILLUSTRATIVE PURPOSES ONLY. ACTUAL DIMENSIONS, LAYOUT, AND FINISHES MAY VARY FROM THOSE DEPICTED IN THE PLANS. FURNITURE, FIXTURES, AND EQUIPMENT SHOWN IN THE PLANS ARE FOR DECORATIVE PURPOSES ONLY AND ARE NOT INCLUDED IN THE PURCHASE OR LEASE OF THE PROPERTY. THE DEVELOPER RESERVES THE RIGHT TO MAKE MODIFICATIONS, REVISIONS, AND CHANGES TO THE FLOOR PLANS, SPECIFICATIONS, AND FEATURES WITHOUT PRIOR NOTICE.


TOTAL APARTMENT AREA:
326.26 SQ.FT. (30.31 SQ.M)

PROJECT NAME / BUILDING:
JADAF / PROJECT 4

UNIT NO:
219, 319, 419, 519, 619, 719, 819, 919 & 1019

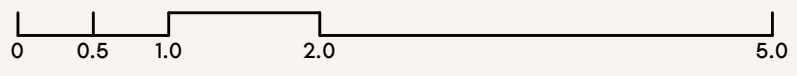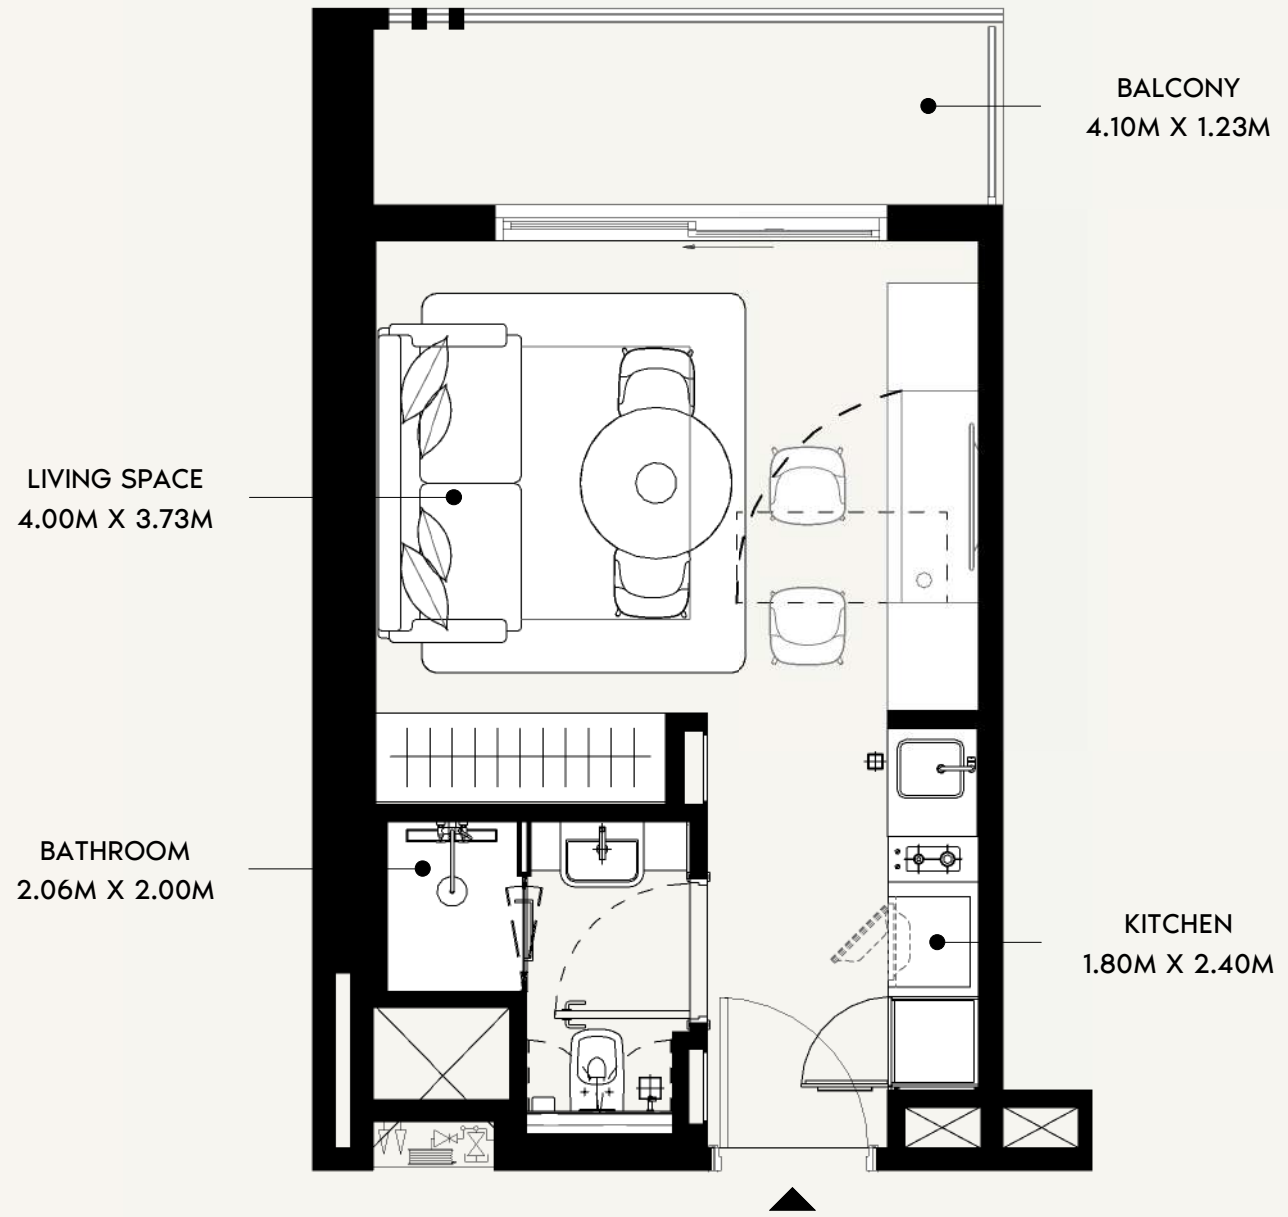





SCALE: N.T.S

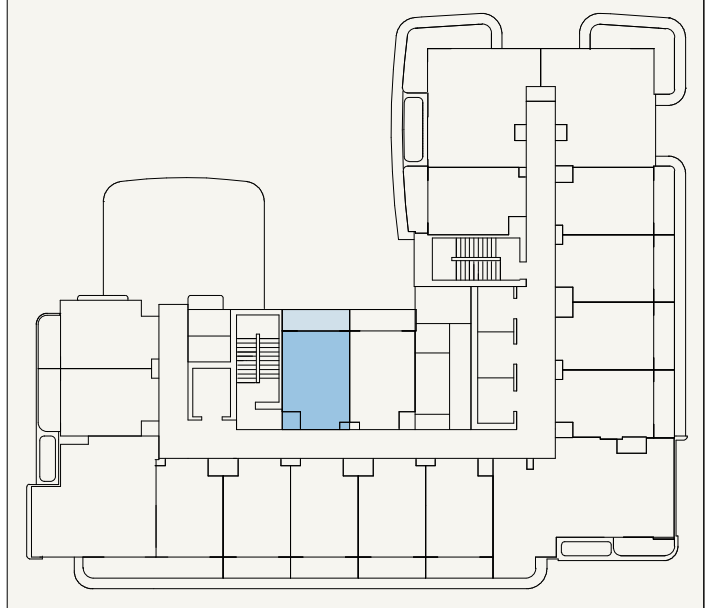




SCALE: N.T.S




FLOOR NO: 11TH-13TH FLOOR	APARTMENT AREA: 269.85 SQ.FT. (25.07 SQ.M)	DISCLAIMER: <small>THE COLORED MARKETING FLOOR PLANS PROVIDED BY THE DEVELOPER ARE FOR ILLUSTRATIVE PURPOSES ONLY. ACTUAL DIMENSIONS, LAYOUT, AND FINISHES MAY VARY FROM THOSE DEPICTED IN THE PLANS. FURNITURE, FIXTURES, AND EQUIPMENT SHOWN IN THE PLANS ARE FOR DECORATIVE PURPOSES ONLY AND ARE NOT INCLUDED IN THE PURCHASE OR LEASE OF THE PROPERTY. THE DEVELOPER RESERVES THE RIGHT TO MAKE MODIFICATIONS, REVISIONS, AND CHANGES TO THE FLOOR PLANS, SPECIFICATIONS, AND FEATURES WITHOUT PRIOR NOTICE.</small>	PROJECT NAME / BUILDING: JADAF / PROJECT 4
	UNIT TYPE: STUDIO (TYPE-01A)		BALCONY AREA: 64.37 SQ.FT. (5.98 SQ.M)

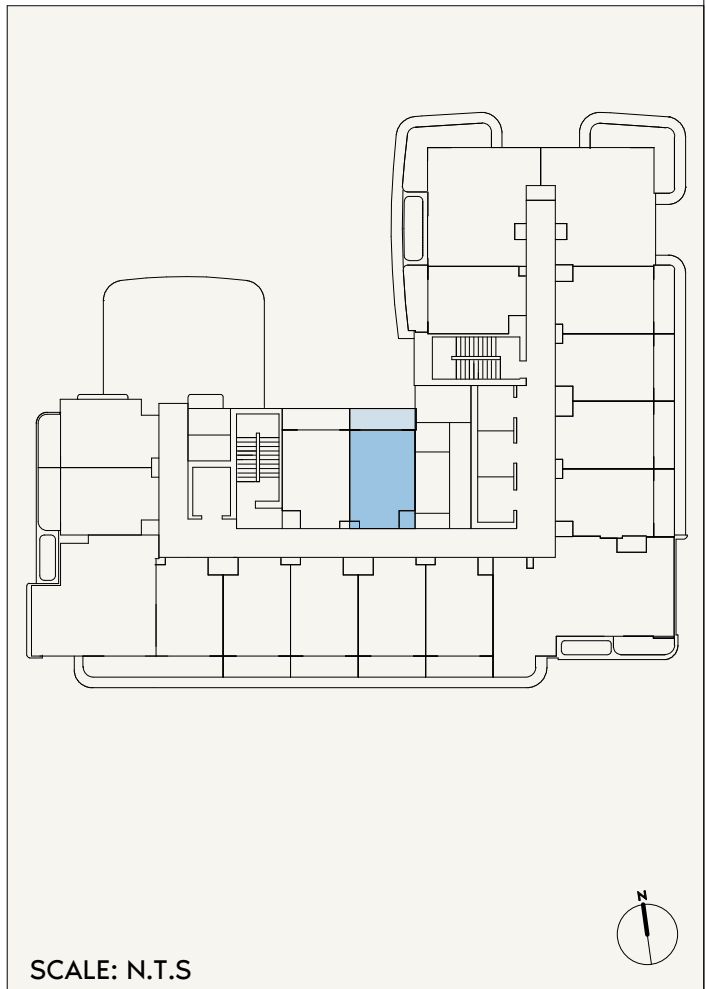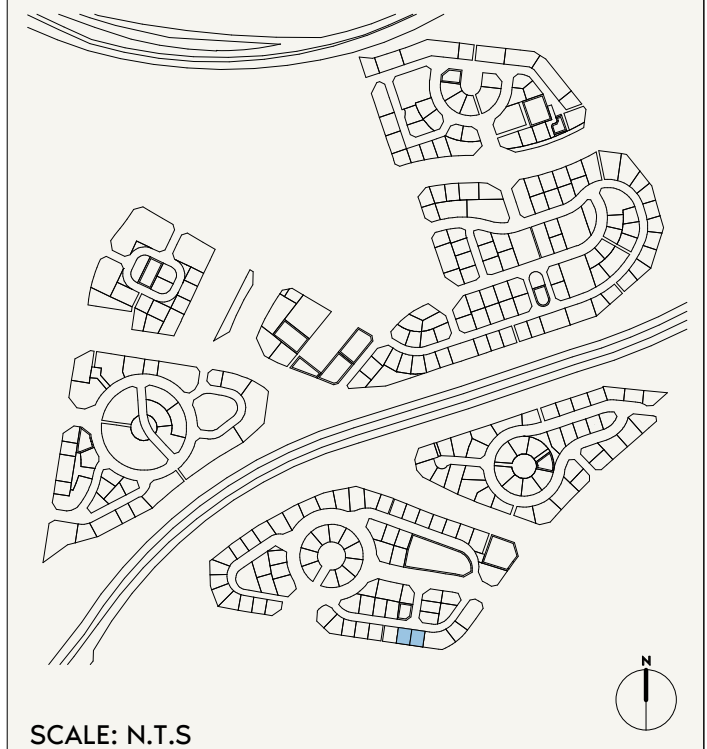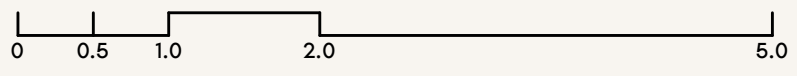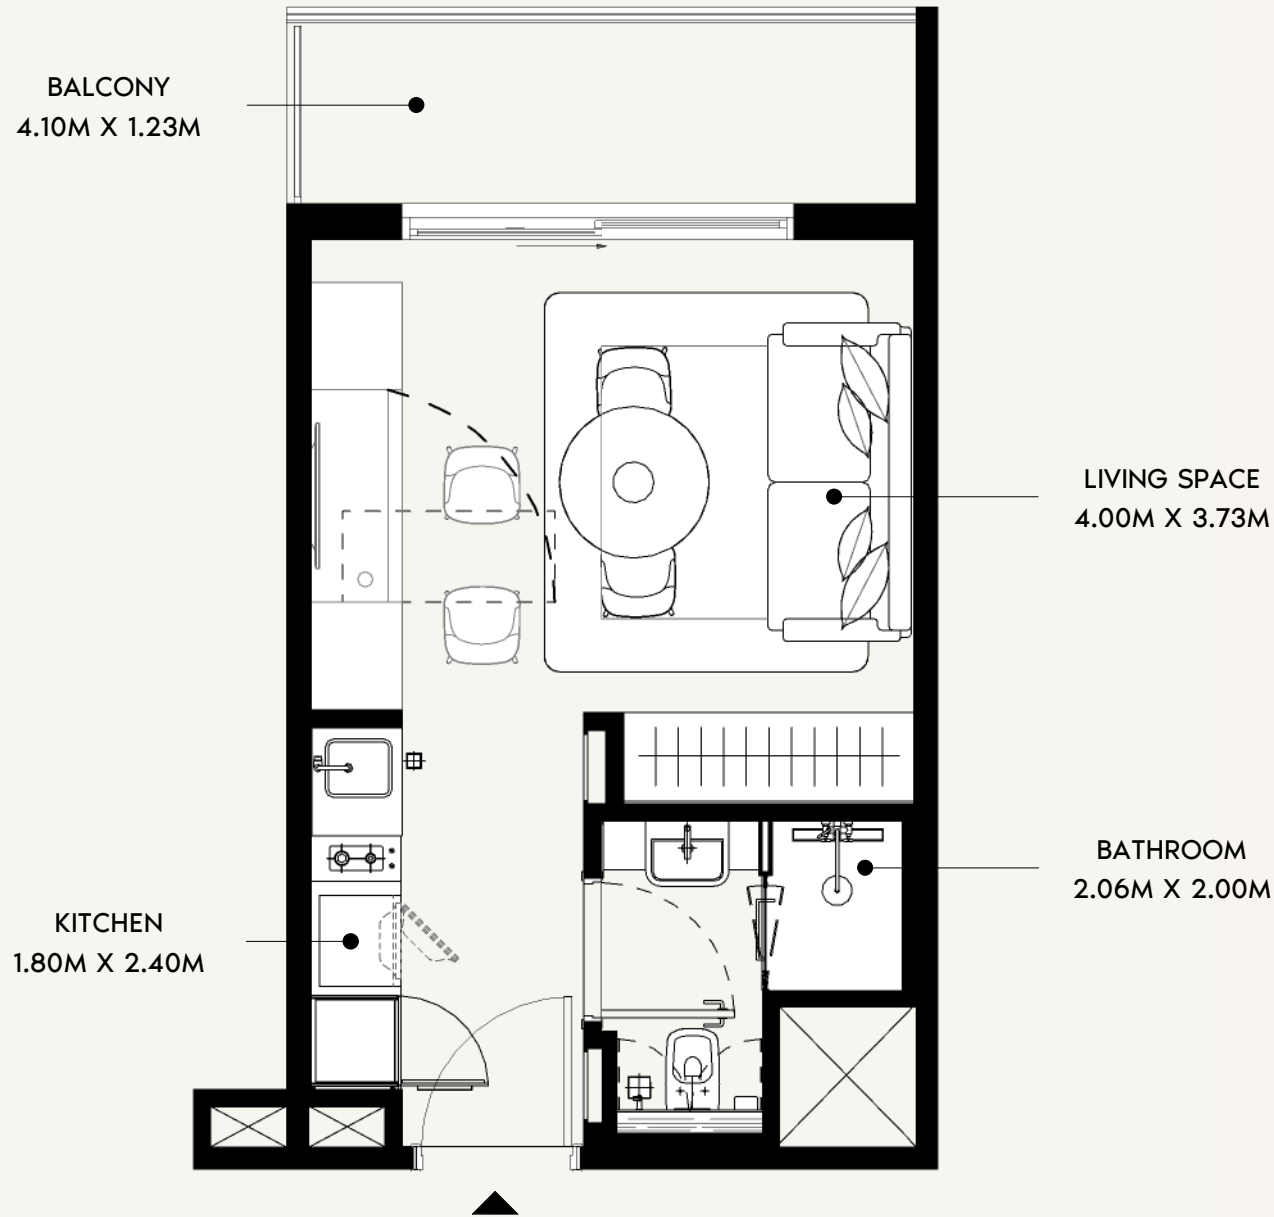

FLOOR NO: 11TH-13TH FLOOR	APARTMENT AREA: 262.96 SQ.FT. (24.43 SQ.M)	DISCLAIMER: <small>THE COLORED MARKETING FLOOR PLANS PROVIDED BY THE DEVELOPER ARE FOR ILLUSTRATIVE PURPOSES ONLY. ACTUAL DIMENSIONS, LAYOUT, AND FINISHES MAY VARY FROM THOSE DEPICTED IN THE PLANS. FURNITURE, FIXTURES, AND EQUIPMENT SHOWN IN THE PLANS ARE FOR DECORATIVE PURPOSES ONLY AND ARE NOT INCLUDED IN THE PURCHASE OR LEASE OF THE PROPERTY. THE DEVELOPER RESERVES THE RIGHT TO MAKE MODIFICATIONS, REVISIONS, AND CHANGES TO THE FLOOR PLANS, SPECIFICATIONS, AND FEATURES WITHOUT PRIOR NOTICE.</small>	PROJECT NAME / BUILDING: JADAF / PROJECT 4
	UNIT TYPE: STUDIO (TYPE-01A)		

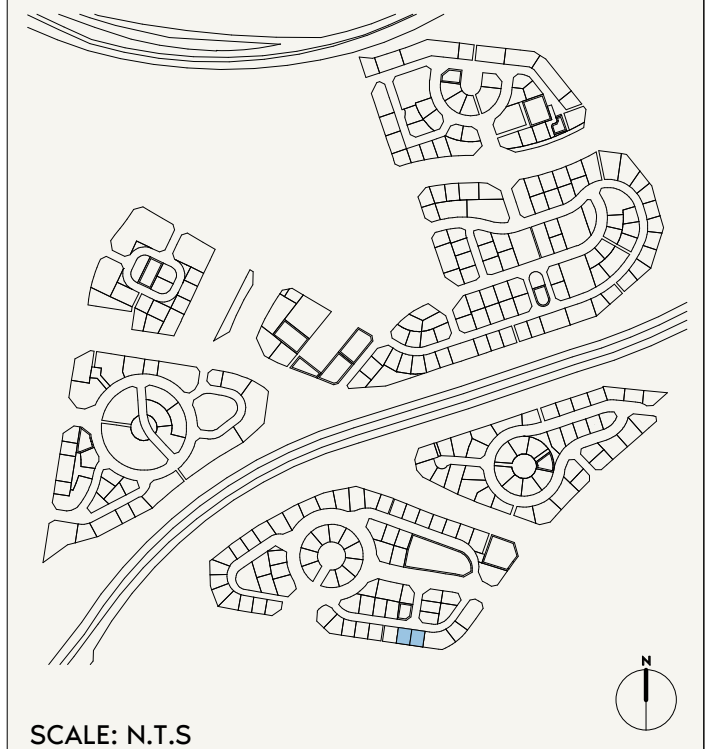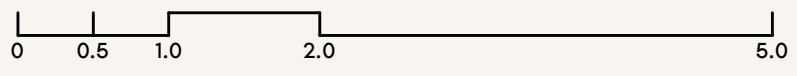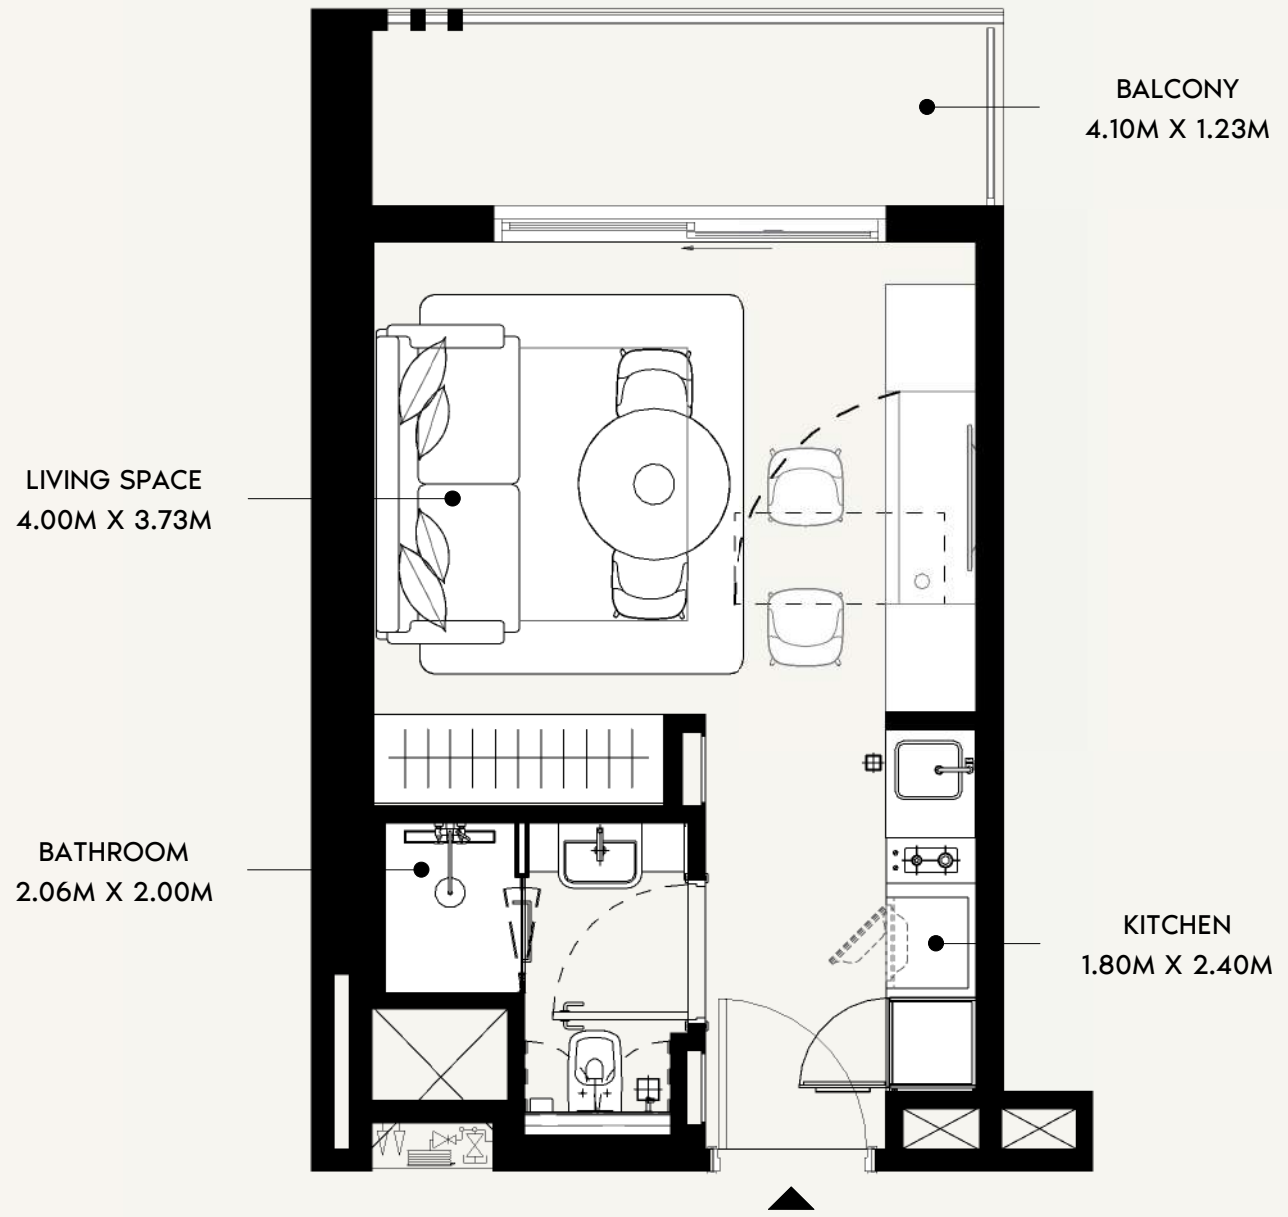

SCALE: N.T.S

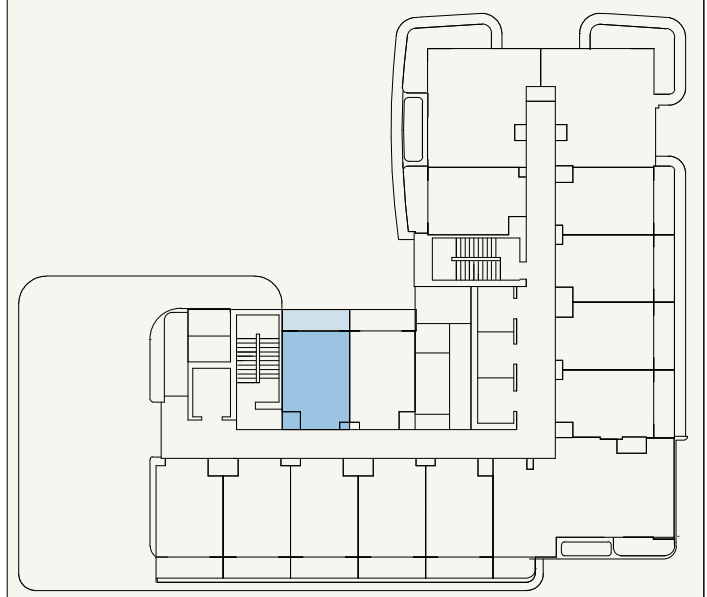


SCALE: N.T.S



FLOOR NO: 14TH&15TH FLOOR	APARTMENT AREA: 269.85 SQ.FT. (25.07 SQ.M)	DISCLAIMER: <small>THE COLORED MARKETING FLOOR PLANS PROVIDED BY THE DEVELOPER ARE FOR ILLUSTRATIVE PURPOSES ONLY. ACTUAL DIMENSIONS, LAYOUT, AND FINISHES MAY VARY FROM THOSE DEPICTED IN THE PLANS. FURNITURE, FIXTURES, AND EQUIPMENT SHOWN IN THE PLANS ARE FOR DECORATIVE PURPOSES ONLY AND ARE NOT INCLUDED IN THE PURCHASE OR LEASE OF THE PROPERTY. THE DEVELOPER RESERVES THE RIGHT TO MAKE MODIFICATIONS, REVISIONS, AND CHANGES TO THE FLOOR PLANS, SPECIFICATIONS, AND FEATURES WITHOUT PRIOR NOTICE.</small>	PROJECT NAME / BUILDING: JADAF / PROJECT 4
	UNIT TYPE: STUDIO (TYPE-01A)		BALCONY AREA: 64.37 SQ.FT. (5.98 SQ.M)


BALCONY
4.10M X 1.23M

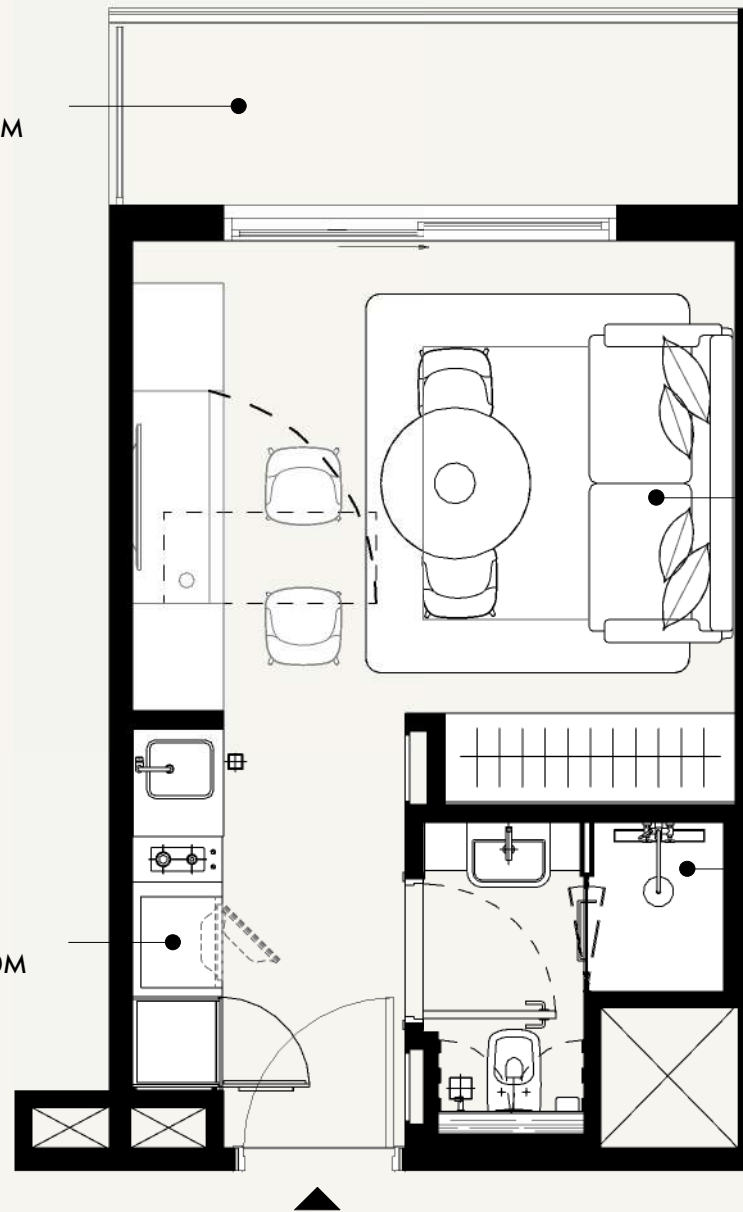


LIVING SPACE
4.00M X 3.73M

BATHROOM
2.06M X 2.00M

KITCHEN
1.80M X 2.40M

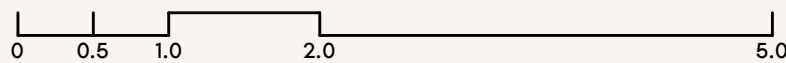

SCALE: N.T.S

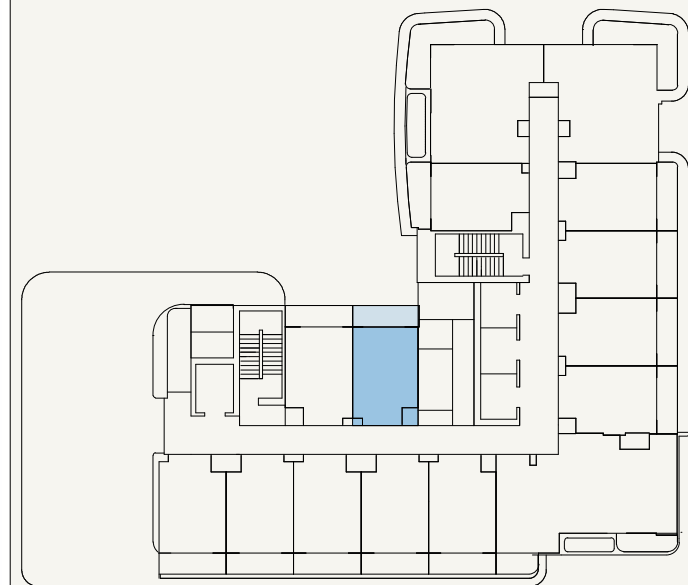

SCALE: N.T.S



FLOOR NO:
14TH&15TH FLOOR

UNIT TYPE:
STUDIO (TYPE-01A)

APARTMENT AREA:
262.96 SQ.FT. (24.43 SQ.M)


BALCONY AREA:
63.29 SQ.FT. (5.88 SQ.M)

DISCLAIMER:
THE COLORED MARKETING FLOOR PLANS PROVIDED BY THE DEVELOPER ARE FOR ILLUSTRATIVE PURPOSES ONLY. ACTUAL DIMENSIONS, LAYOUT, AND FINISHES MAY VARY FROM THOSE DEPICTED IN THE PLANS. FURNITURE, FIXTURES, AND EQUIPMENT SHOWN IN THE PLANS ARE FOR DECORATIVE PURPOSES ONLY AND ARE NOT INCLUDED IN THE PURCHASE OR LEASE OF THE PROPERTY. THE DEVELOPER RESERVES THE RIGHT TO MAKE MODIFICATIONS, REVISIONS, AND CHANGES TO THE FLOOR PLANS, SPECIFICATIONS, AND FEATURES WITHOUT PRIOR NOTICE.


TOTAL APARTMENT AREA:
326.26 SQ.FT. (30.31 SQ.M)

PROJECT NAME / BUILDING:
JADAF / PROJECT 4

UNIT NO:
1415 & 1515

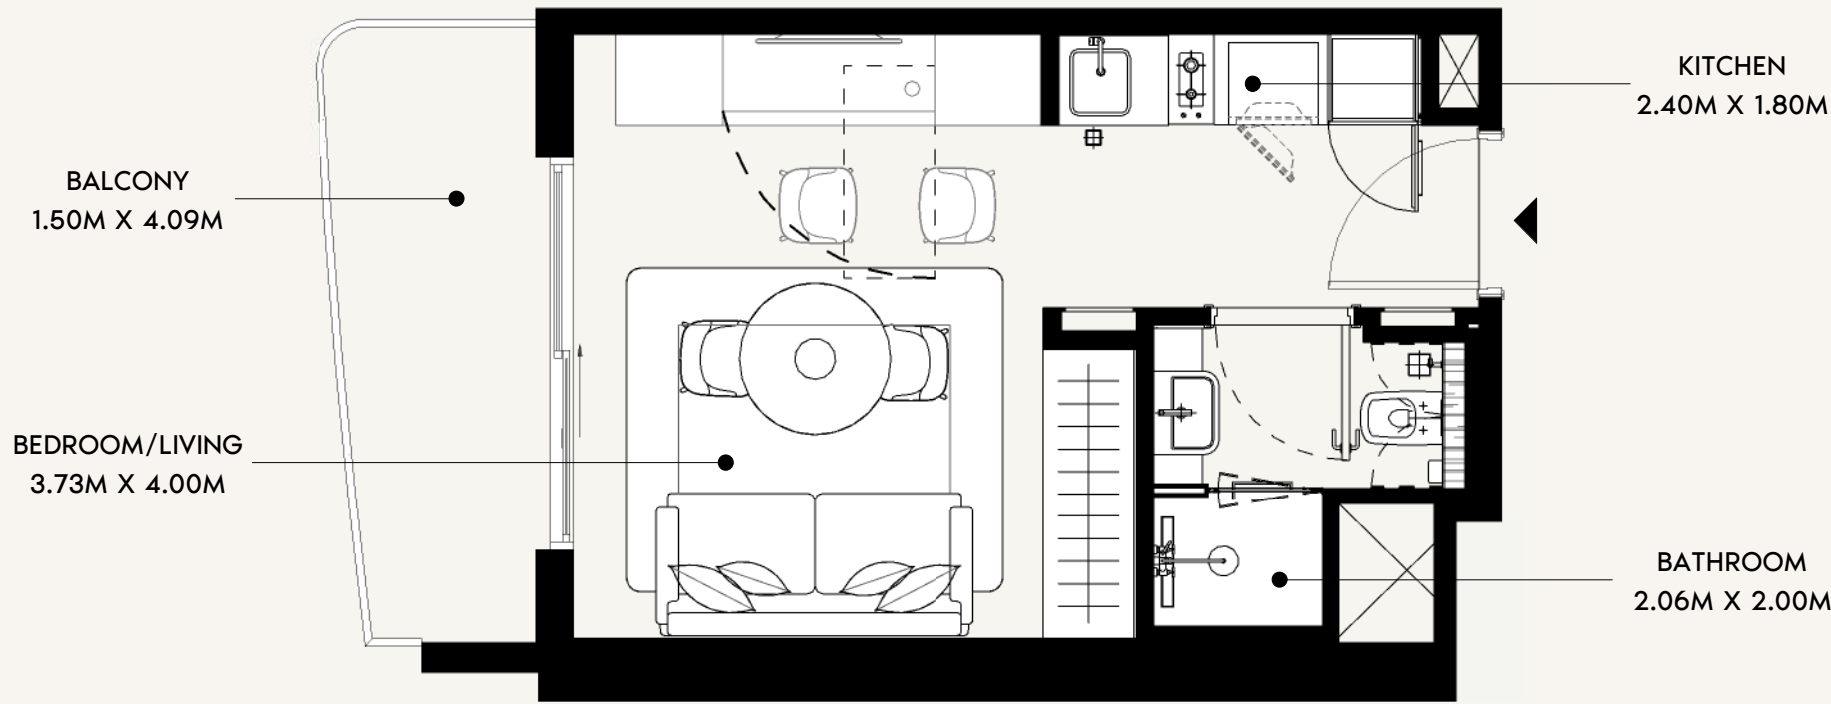

SCALE: N.T.S

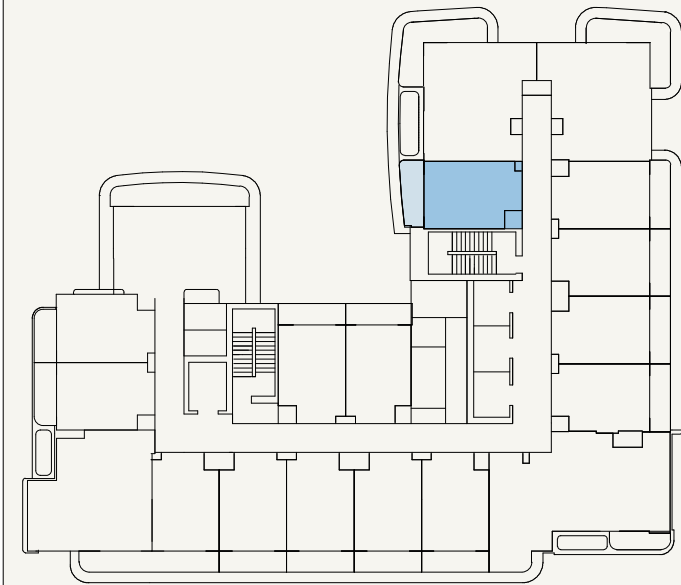

SCALE: N.T.S



FLOOR NO:
2ND-10TH FLOOR

UNIT TYPE:
STUDIO (TYPE-01B)

APARTMENT AREA:
269.75 SQ.FT. (25.06 SQ.M)




BALCONY AREA:
65.98 SQ.FT. (6.13 SQ.M)

DISCLAIMER:
THE COLORED MARKETING FLOOR PLANS PROVIDED BY THE DEVELOPER ARE FOR ILLUSTRATIVE PURPOSES ONLY. ACTUAL DIMENSIONS, LAYOUT, AND FINISHES MAY VARY FROM THOSE DEPICTED IN THE PLANS. FURNITURE, FIXTURES, AND EQUIPMENT SHOWN IN THE PLANS ARE FOR DECORATIVE PURPOSES ONLY AND ARE NOT INCLUDED IN THE PURCHASE OR LEASE OF THE PROPERTY. THE DEVELOPER RESERVES THE RIGHT TO MAKE MODIFICATIONS, REVISIONS, AND CHANGES TO THE FLOOR PLANS, SPECIFICATIONS, AND FEATURES WITHOUT PRIOR NOTICE.


TOTAL APARTMENT AREA:
335.73 SQ.FT. (31.19 SQ.M)

PROJECT NAME / BUILDING:
JADAF / PROJECT 4

UNIT NO:
201, 301, 401, 501, 601, 701, 801, 901 & 1001

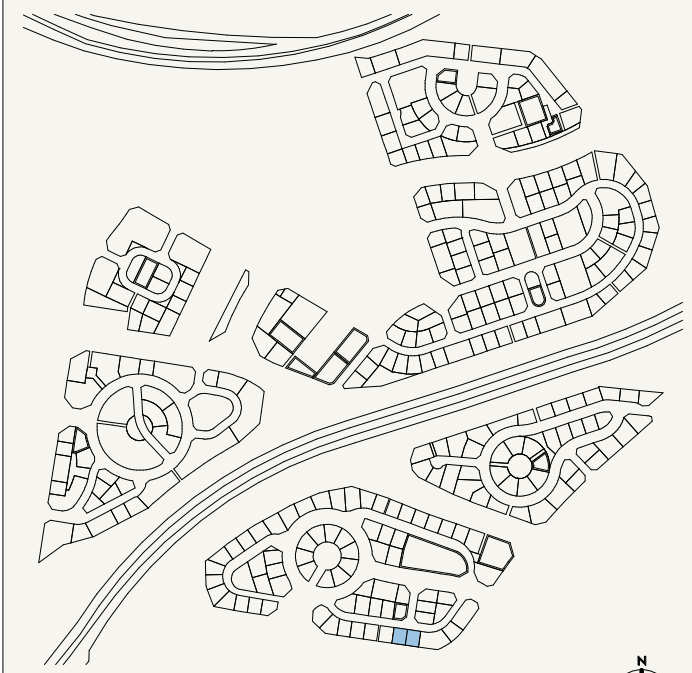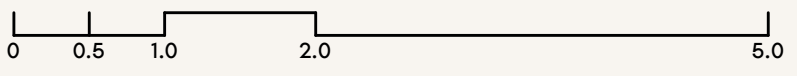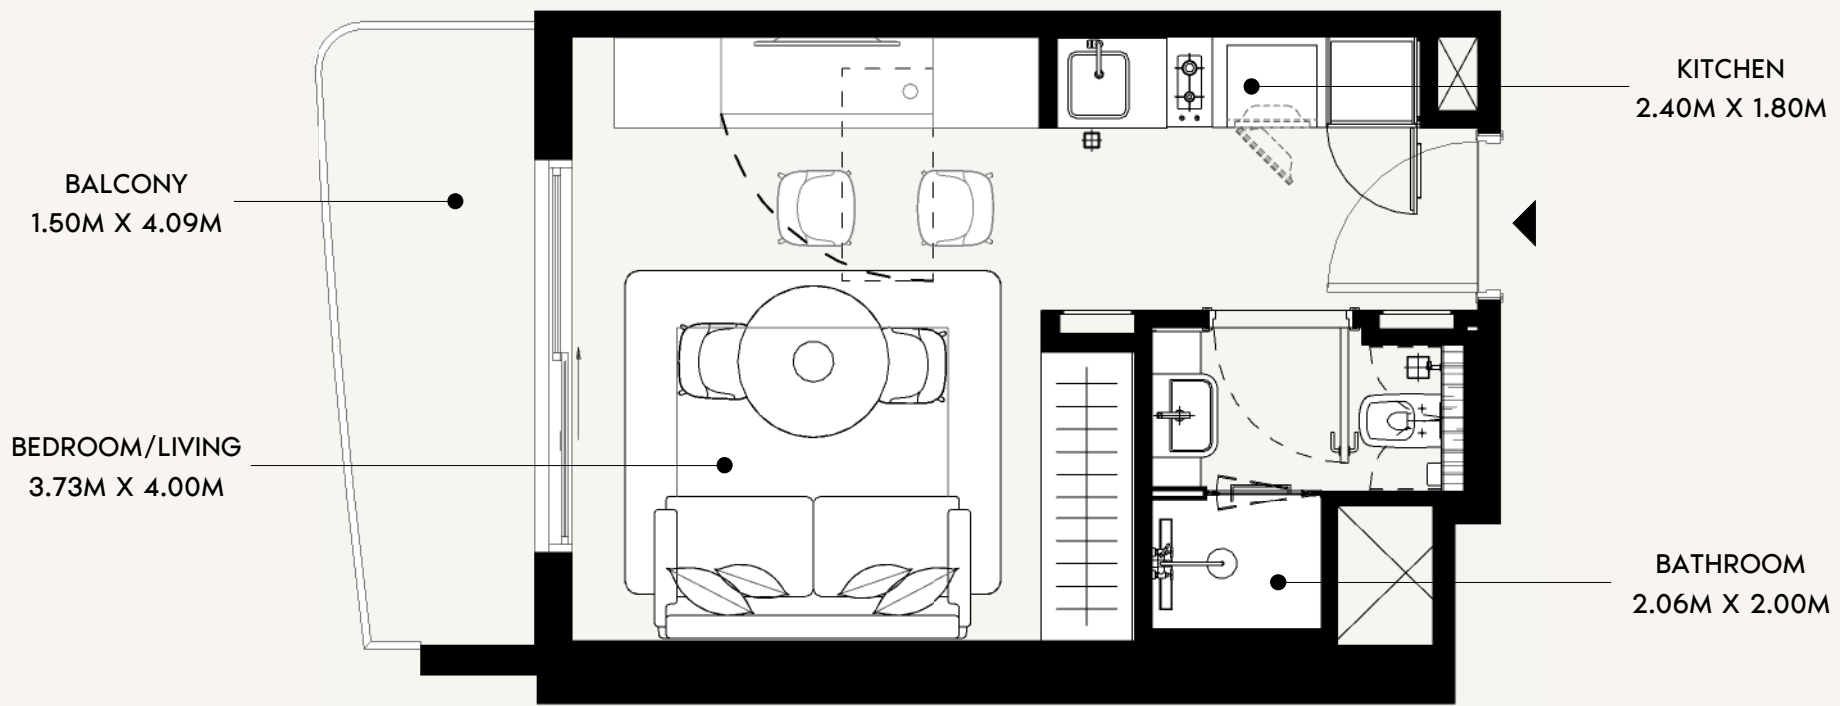


SCALE: N.T.S

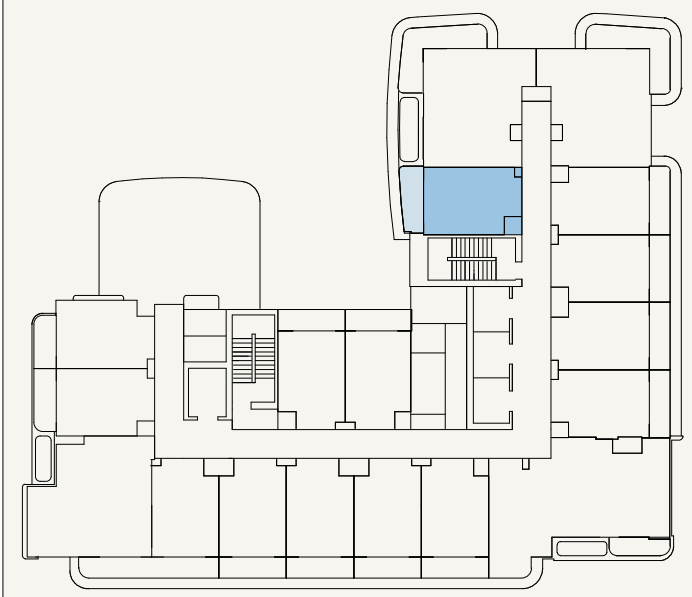


SCALE: N.T.S




	FLOOR NO: 11TH-13TH FLOOR	APARTMENT AREA: 269.75 SQ.FT. (25.06 SQ.M)	DISCLAIMER: <small>THE COLORED MARKETING FLOOR PLANS PROVIDED BY THE DEVELOPER ARE FOR ILLUSTRATIVE PURPOSES ONLY. ACTUAL DIMENSIONS, LAYOUT, AND FINISHES MAY VARY FROM THOSE DEPICTED IN THE PLANS. FURNITURE, FIXTURES, AND EQUIPMENT SHOWN IN THE PLANS ARE FOR DECORATIVE PURPOSES ONLY AND ARE NOT INCLUDED IN THE PURCHASE OR LEASE OF THE PROPERTY. THE DEVELOPER RESERVES THE RIGHT TO MAKE MODIFICATIONS, REVISIONS, AND CHANGES TO THE FLOOR PLANS, SPECIFICATIONS, AND FEATURES WITHOUT PRIOR NOTICE.</small>	PROJECT NAME / BUILDING: JADAF / PROJECT 4
	UNIT TYPE: STUDIO (TYPE-01B)	BALCONY AREA: 65.98 SQ.FT. (6.13 SQ.M)		TOTAL APARTMENT AREA: 335.73 SQ.FT. (31.19 SQ.M)

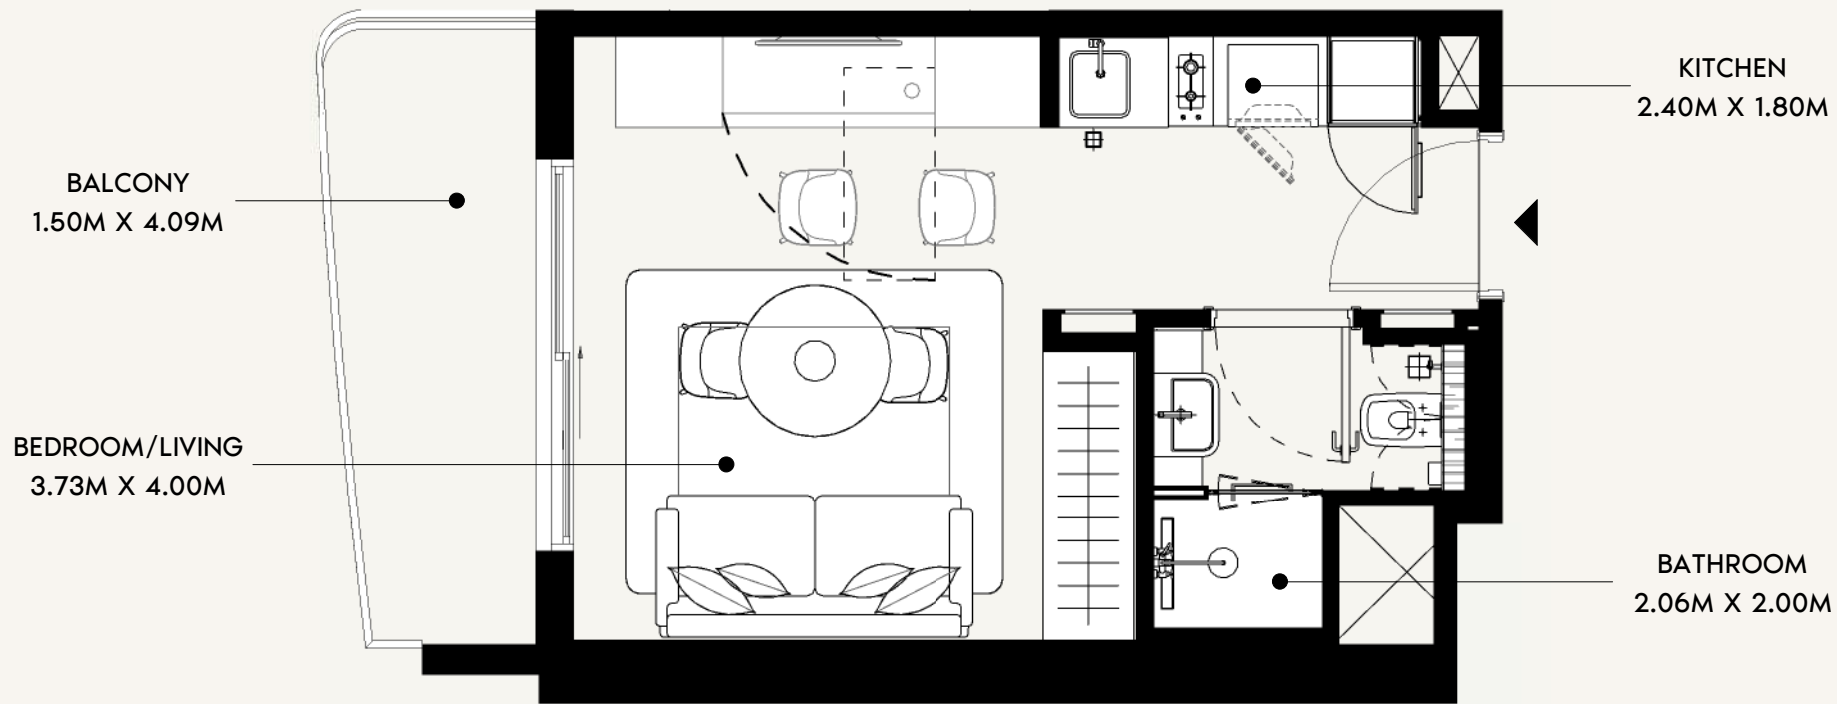

SCALE: N.T.S

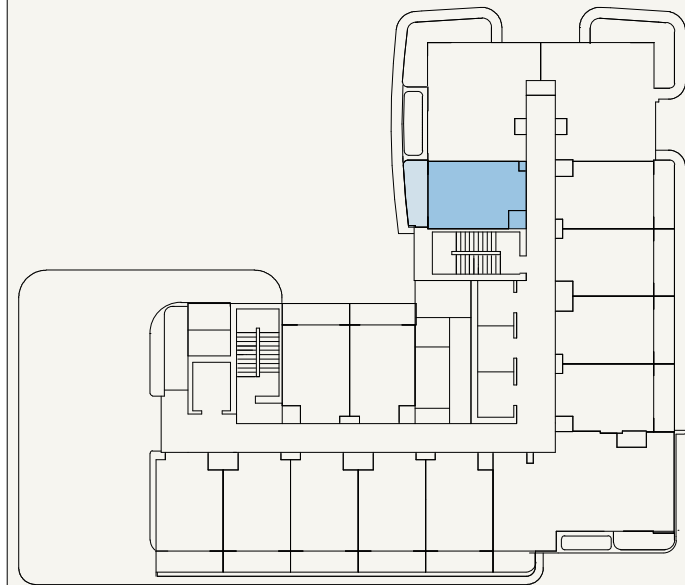

SCALE: N.T.S

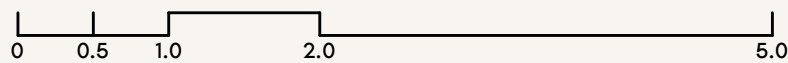

FLOOR NO:
14TH&15TH FLOOR

UNIT TYPE:
STUDIO (TYPE-01B)

APARTMENT AREA:
269.75 SQ.FT. (25.06 SQ.M)


BALCONY AREA:
65.98 SQ.FT. (6.13 SQ.M)

DISCLAIMER:
THE COLORED MARKETING FLOOR PLANS PROVIDED BY THE DEVELOPER ARE FOR ILLUSTRATIVE PURPOSES ONLY. ACTUAL DIMENSIONS, LAYOUT, AND FINISHES MAY VARY FROM THOSE DEPICTED IN THE PLANS. FURNITURE, FIXTURES, AND EQUIPMENT SHOWN IN THE PLANS ARE FOR DECORATIVE PURPOSES ONLY AND ARE NOT INCLUDED IN THE PURCHASE OR LEASE OF THE PROPERTY. THE DEVELOPER RESERVES THE RIGHT TO MAKE MODIFICATIONS, REVISIONS, AND CHANGES TO THE FLOOR PLANS, SPECIFICATIONS, AND FEATURES WITHOUT PRIOR NOTICE.


TOTAL APARTMENT AREA:
335.73 SQ.FT. (31.19 SQ.M)

PROJECT NAME / BUILDING:
JADAF / PROJECT 4



UNIT NO:
1401 & 1501

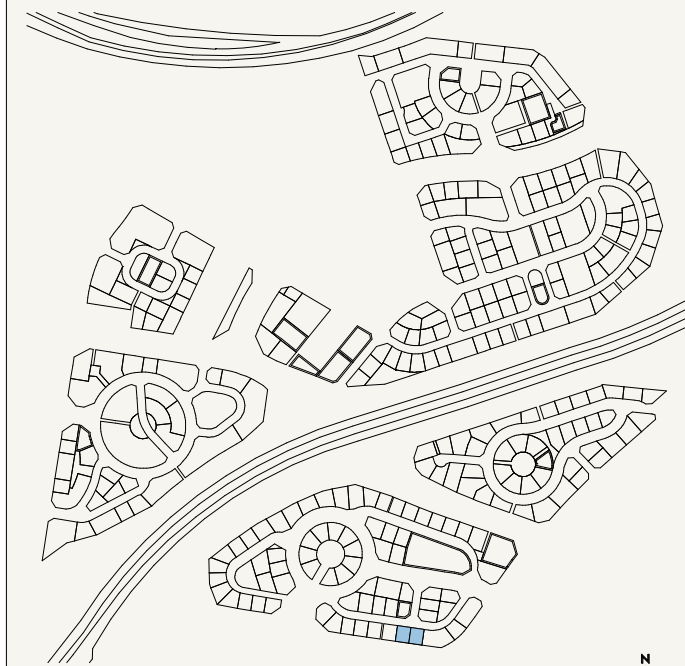

SCALE: N.T.S

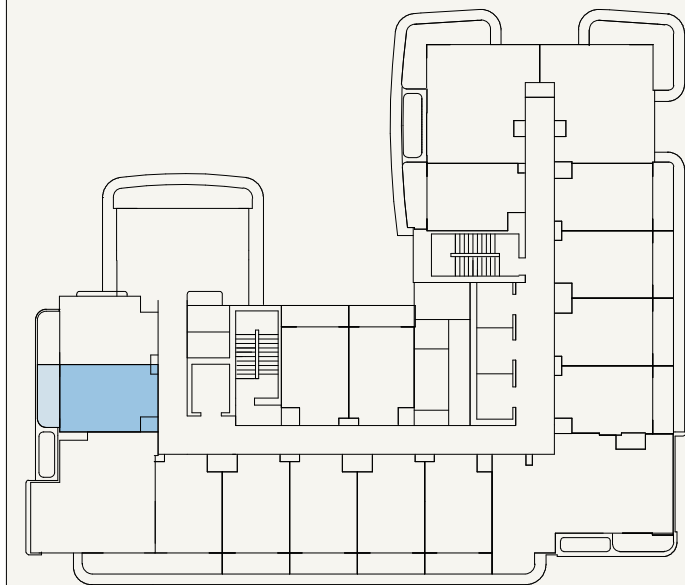

SCALE: N.T.S

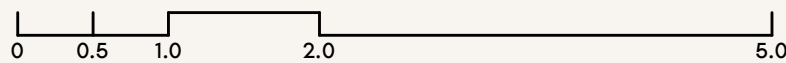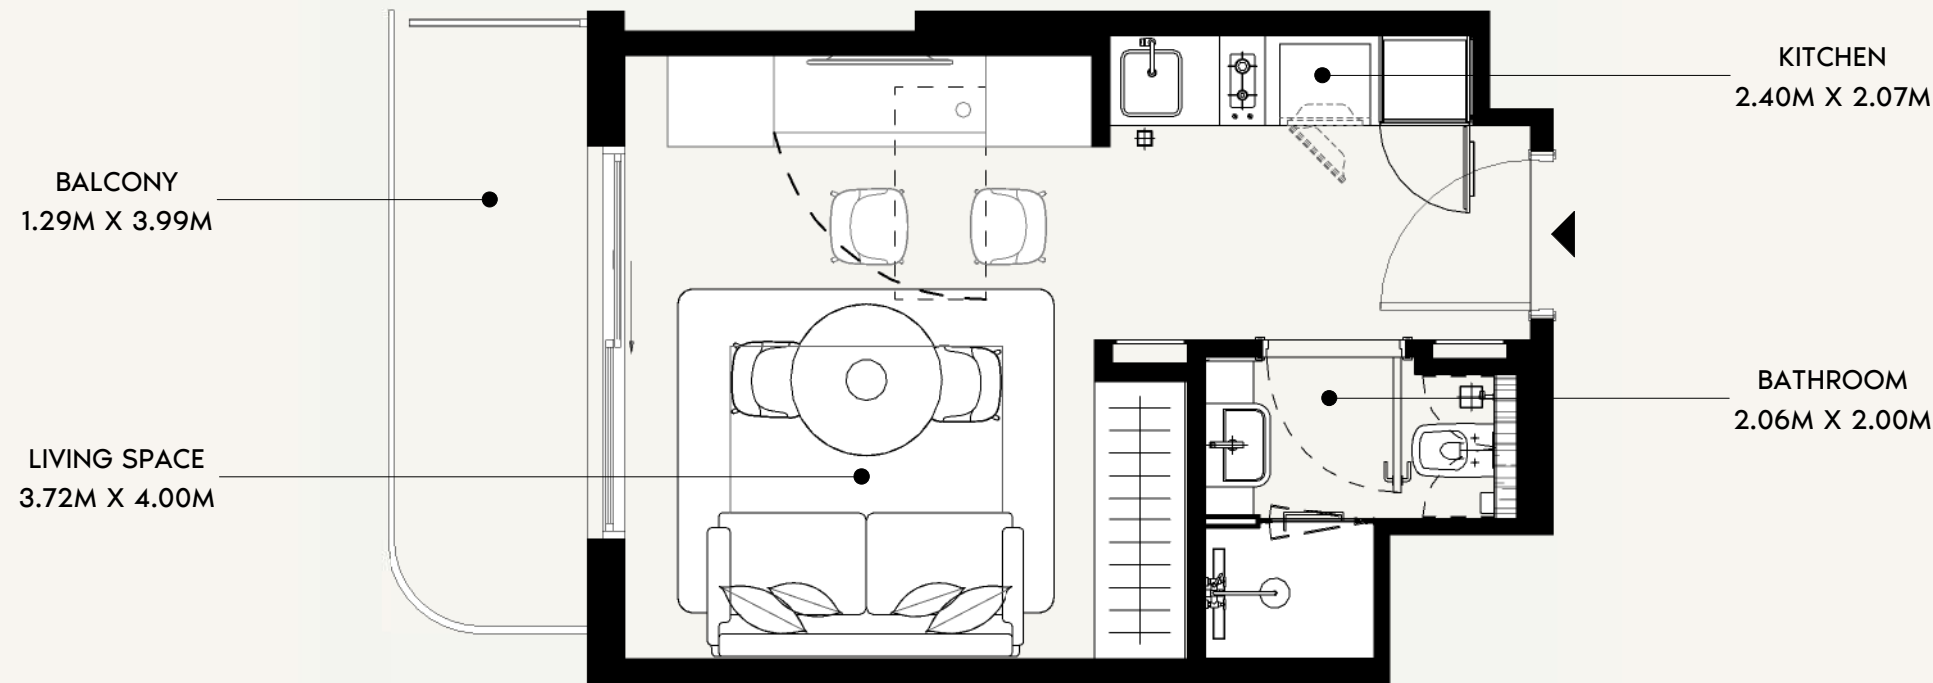

FLOOR NO:
2ND-10TH FLOOR

UNIT TYPE:
STUDIO (TYPE-02A)

APARTMENT AREA:
272.11 SQ.FT. (25.28 SQ.M)

BALCONY AREA:
62.22 SQ.FT. (5.78 SQ.M)

DISCLAIMER:
THE COLORED MARKETING FLOOR PLANS PROVIDED BY THE DEVELOPER ARE FOR ILLUSTRATIVE PURPOSES ONLY. ACTUAL DIMENSIONS, LAYOUT, AND FINISHES MAY VARY FROM THOSE DEPICTED IN THE PLANS. FURNITURE, FIXTURES, AND EQUIPMENT SHOWN IN THE PLANS ARE FOR DECORATIVE PURPOSES ONLY AND ARE NOT INCLUDED IN THE PURCHASE OR LEASE OF THE PROPERTY. THE DEVELOPER RESERVES THE RIGHT TO MAKE MODIFICATIONS, REVISIONS, AND CHANGES TO THE FLOOR PLANS, SPECIFICATIONS, AND FEATURES WITHOUT PRIOR NOTICE.


TOTAL APARTMENT AREA:
334.33 SQ.FT. (31.06 SQ.M)

PROJECT NAME / BUILDING:
JADAF / PROJECT 4



UNIT NO:
215, 315, 415, 515, 615, 715, 815, 915 & 1015






SCALE: N.T.S

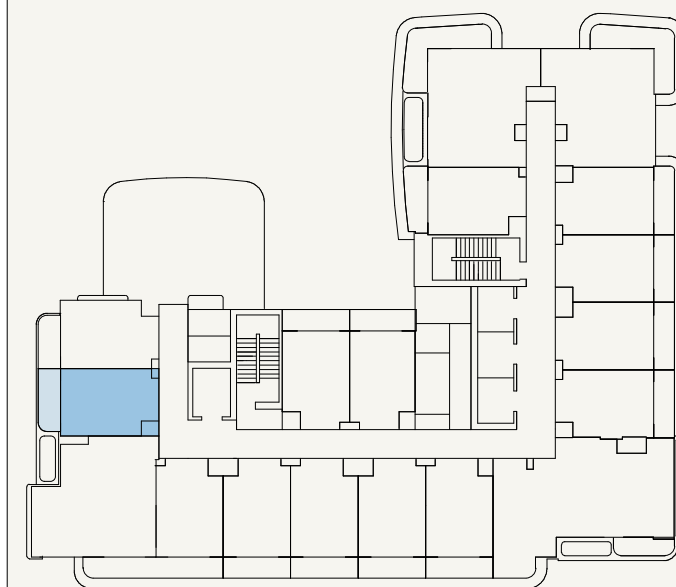


SCALE: N.T.S

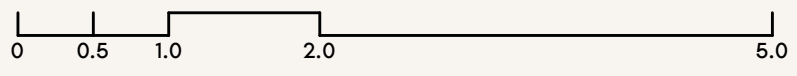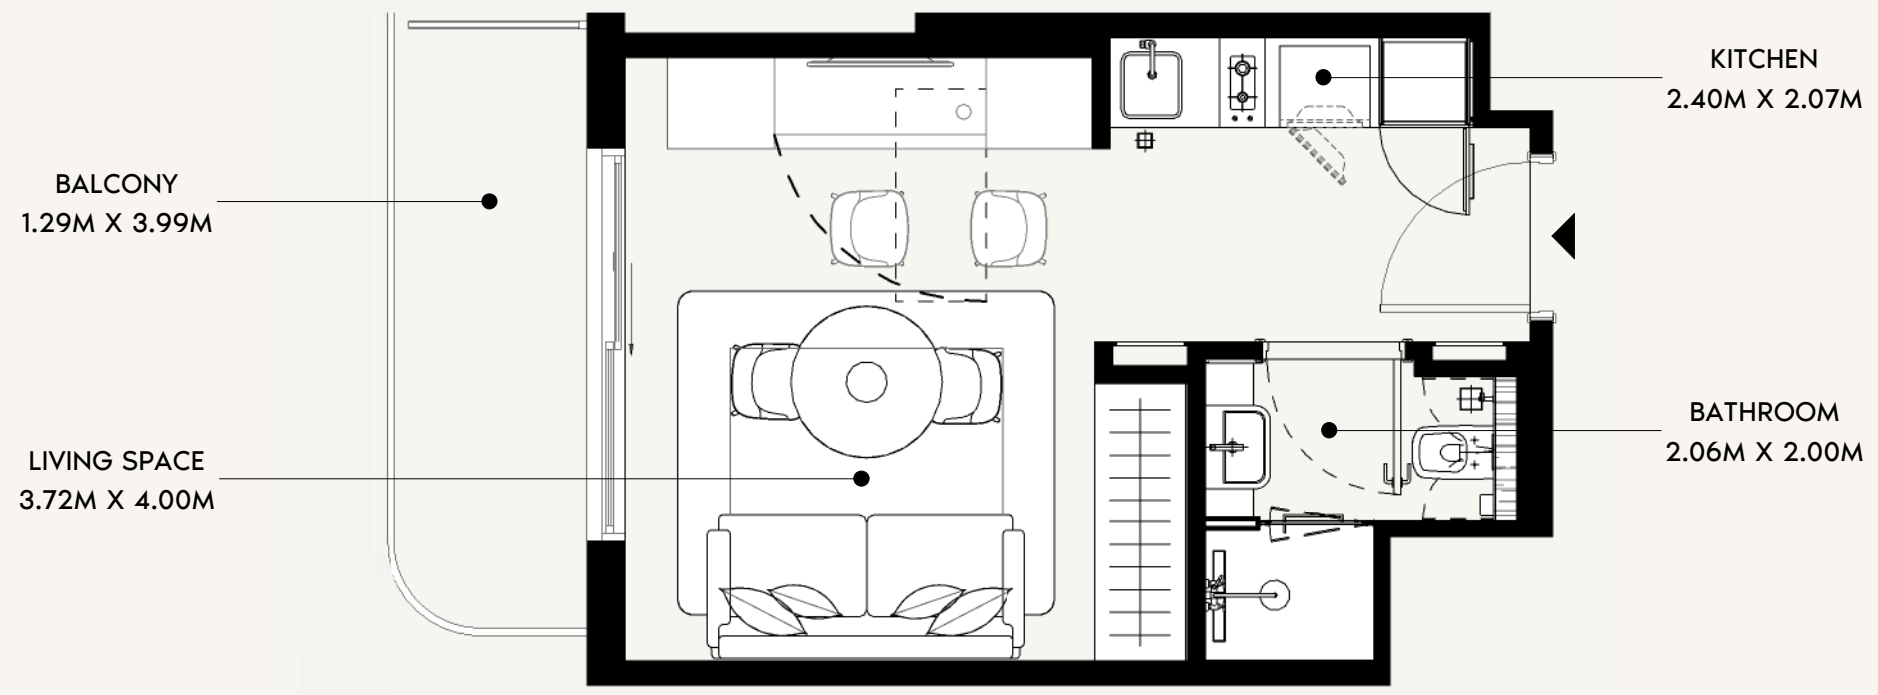

	FLOOR NO: 11TH-13TH FLOOR	APARTMENT AREA: 272.11 SQ.FT. (25.28 SQ.M)	DISCLAIMER: <small>THE COLORED MARKETING FLOOR PLANS PROVIDED BY THE DEVELOPER ARE FOR ILLUSTRATIVE PURPOSES ONLY. ACTUAL DIMENSIONS, LAYOUT, AND FINISHES MAY VARY FROM THOSE DEPICTED IN THE PLANS. FURNITURE, FIXTURES, AND EQUIPMENT SHOWN IN THE PLANS ARE FOR DECORATIVE PURPOSES ONLY AND ARE NOT INCLUDED IN THE PURCHASE OR LEASE OF THE PROPERTY. THE DEVELOPER RESERVES THE RIGHT TO MAKE MODIFICATIONS, REVISIONS, AND CHANGES TO THE FLOOR PLANS, SPECIFICATIONS, AND FEATURES WITHOUT PRIOR NOTICE.</small>	PROJECT NAME / BUILDING: JADAF / PROJECT 4
	UNIT TYPE: STUDIO (TYPE-02A)	BALCONY AREA: 62.22 SQ.FT. (5.78 SQ.M)		TOTAL APARTMENT AREA: 334.33 SQ.FT. (31.06 SQ.M)

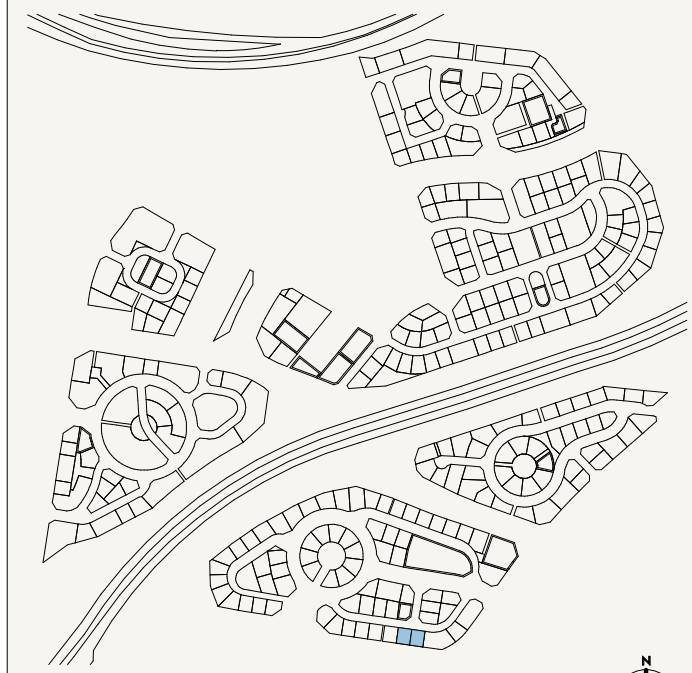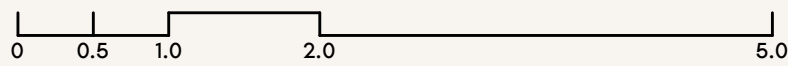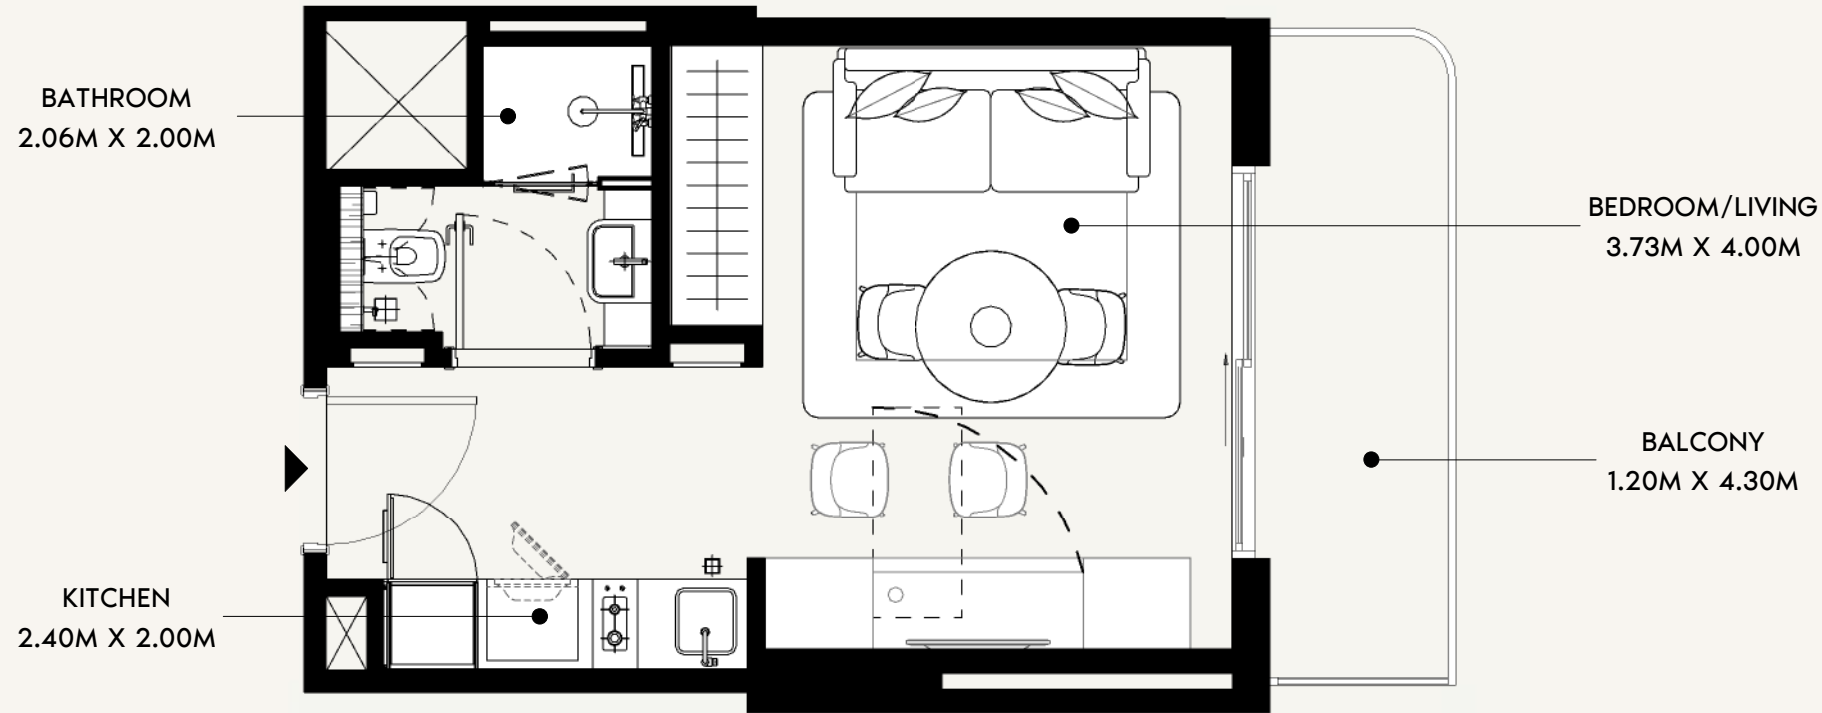

SCALE: N.T.S

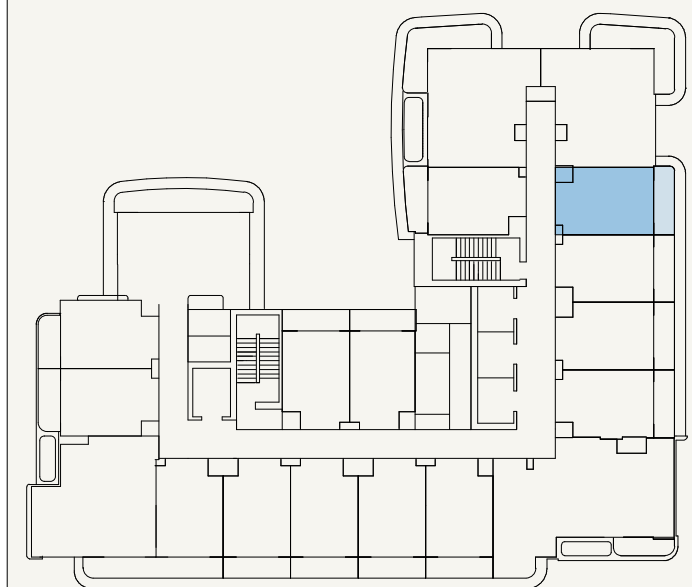


SCALE: N.T.S



	FLOOR NO: 2ND-10TH FLOOR	APARTMENT AREA: 272.11 SQ.FT. (25.28 SQ.M)	DISCLAIMER: <small>THE COLORED MARKETING FLOOR PLANS PROVIDED BY THE DEVELOPER ARE FOR ILLUSTRATIVE PURPOSES ONLY. ACTUAL DIMENSIONS, LAYOUT, AND FINISHES MAY VARY FROM THOSE DEPICTED IN THE PLANS. FURNITURE, FIXTURES, AND EQUIPMENT SHOWN IN THE PLANS ARE FOR DECORATIVE PURPOSES ONLY AND ARE NOT INCLUDED IN THE PURCHASE OR LEASE OF THE PROPERTY. THE DEVELOPER RESERVES THE RIGHT TO MAKE MODIFICATIONS, REVISIONS, AND CHANGES TO THE FLOOR PLANS, SPECIFICATIONS, AND FEATURES WITHOUT PRIOR NOTICE.</small>	PROJECT NAME / BUILDING: JADAF / PROJECT 4
	UNIT TYPE: STUDIO (TYPE-02B)	BALCONY AREA: 63.62 SQ.FT. (5.91 SQ.M)		TOTAL APARTMENT AREA: 335.73 SQ.FT. (31.19 SQ.M)



KITCHEN
2.40M X 2.00M

BATHROOM
2.06M X 2.00M

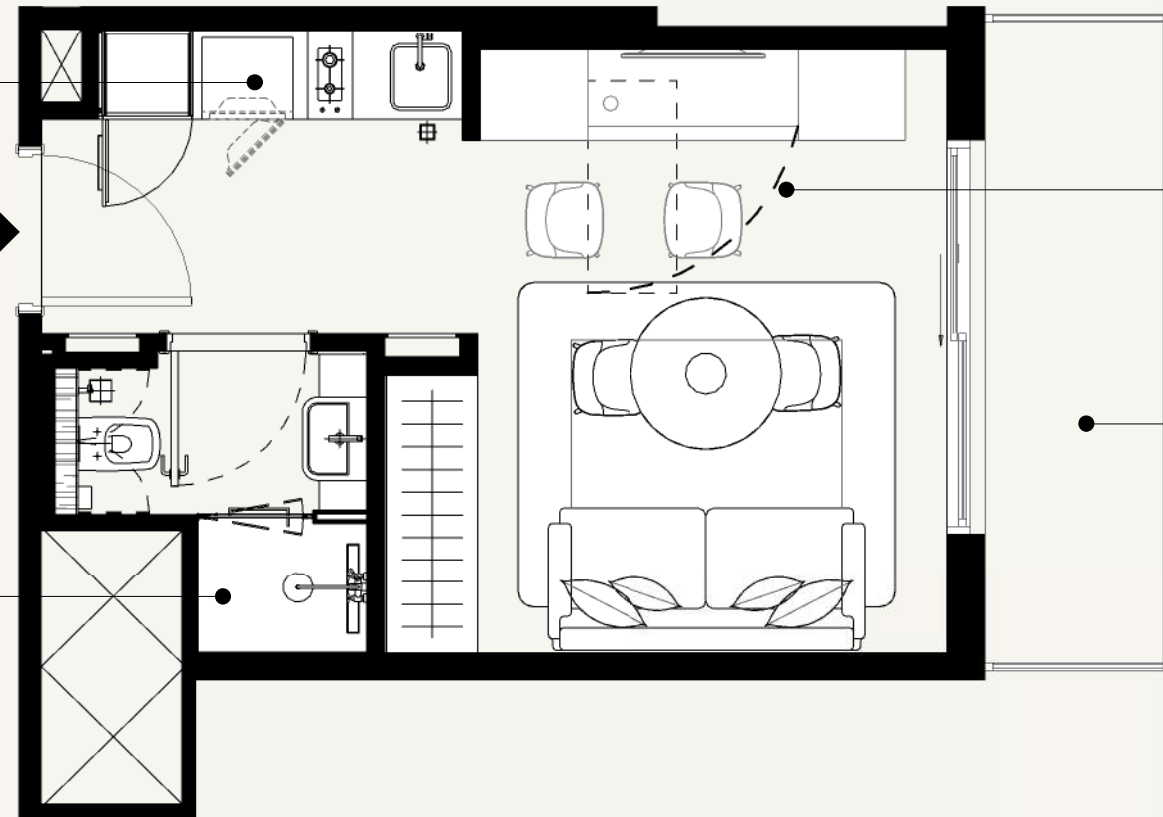


BEDROOM/LIVING
3.10M X 4.00M

BALCONY
1.20M X 4.30M

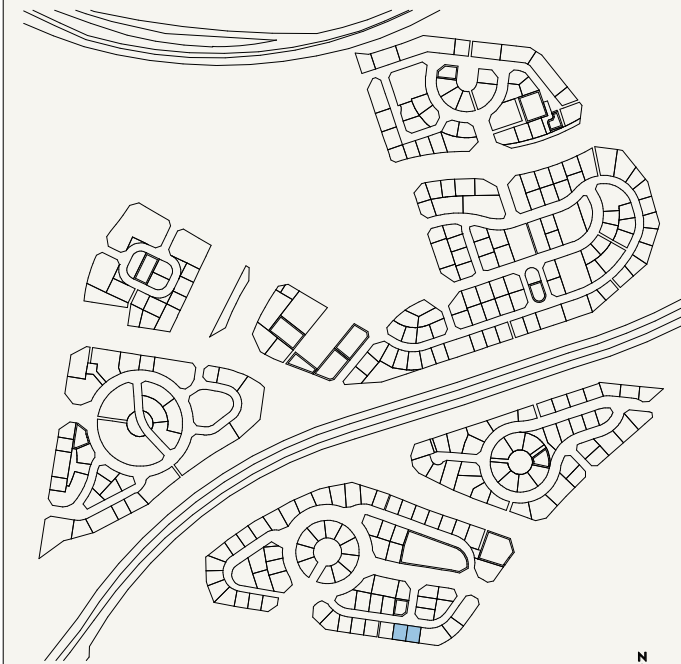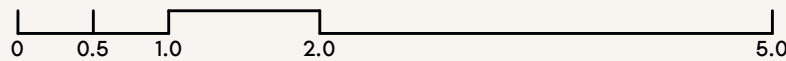

SCALE: N.T.S

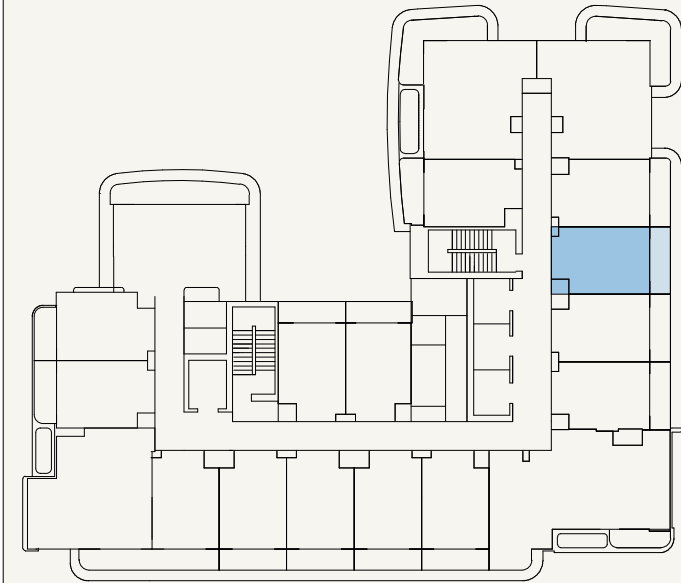

SCALE: N.T.S



FLOOR NO:
2ND-10TH FLOOR

UNIT TYPE:
STUDIO (TYPE-02B)

APARTMENT AREA:
272.11 SQ.FT. (25.28 SQ.M)




BALCONY AREA:
62.75 SQ.FT. (5.83 SQ.M)

DISCLAIMER:
THE COLORED MARKETING FLOOR PLANS PROVIDED BY THE DEVELOPER ARE FOR ILLUSTRATIVE PURPOSES ONLY. ACTUAL DIMENSIONS, LAYOUT, AND FINISHES MAY VARY FROM THOSE DEPICTED IN THE PLANS. FURNITURE, FIXTURES, AND EQUIPMENT SHOWN IN THE PLANS ARE FOR DECORATIVE PURPOSES ONLY AND ARE NOT INCLUDED IN THE PURCHASE OR LEASE OF THE PROPERTY. THE DEVELOPER RESERVES THE RIGHT TO MAKE MODIFICATIONS, REVISIONS, AND CHANGES TO THE FLOOR PLANS, SPECIFICATIONS, AND FEATURES WITHOUT PRIOR NOTICE.


TOTAL APARTMENT AREA:
334.87 SQ.FT. (31.11 SQ.M)

PROJECT NAME / BUILDING:
JADAF / PROJECT 4

UNIT NO:
205, 305, 405, 505, 605, 705, 805, 905 & 1005

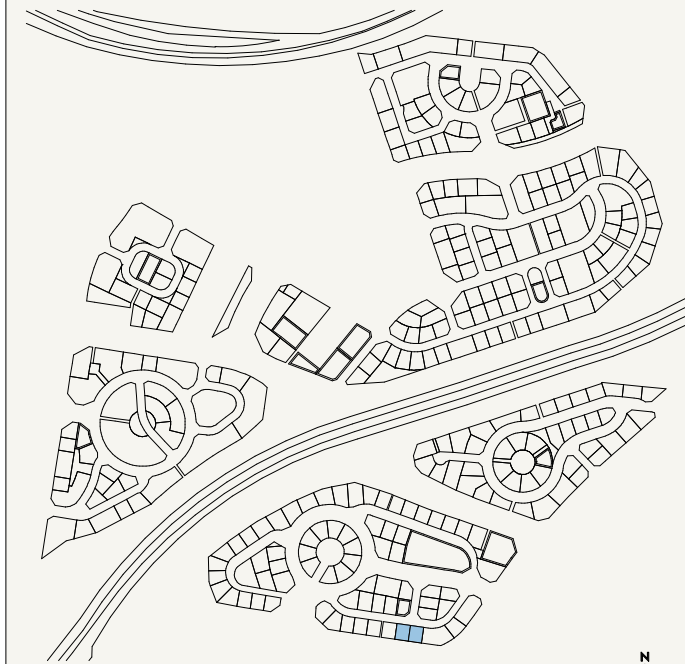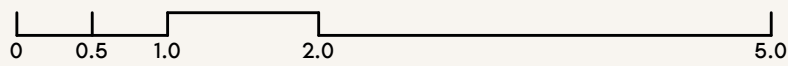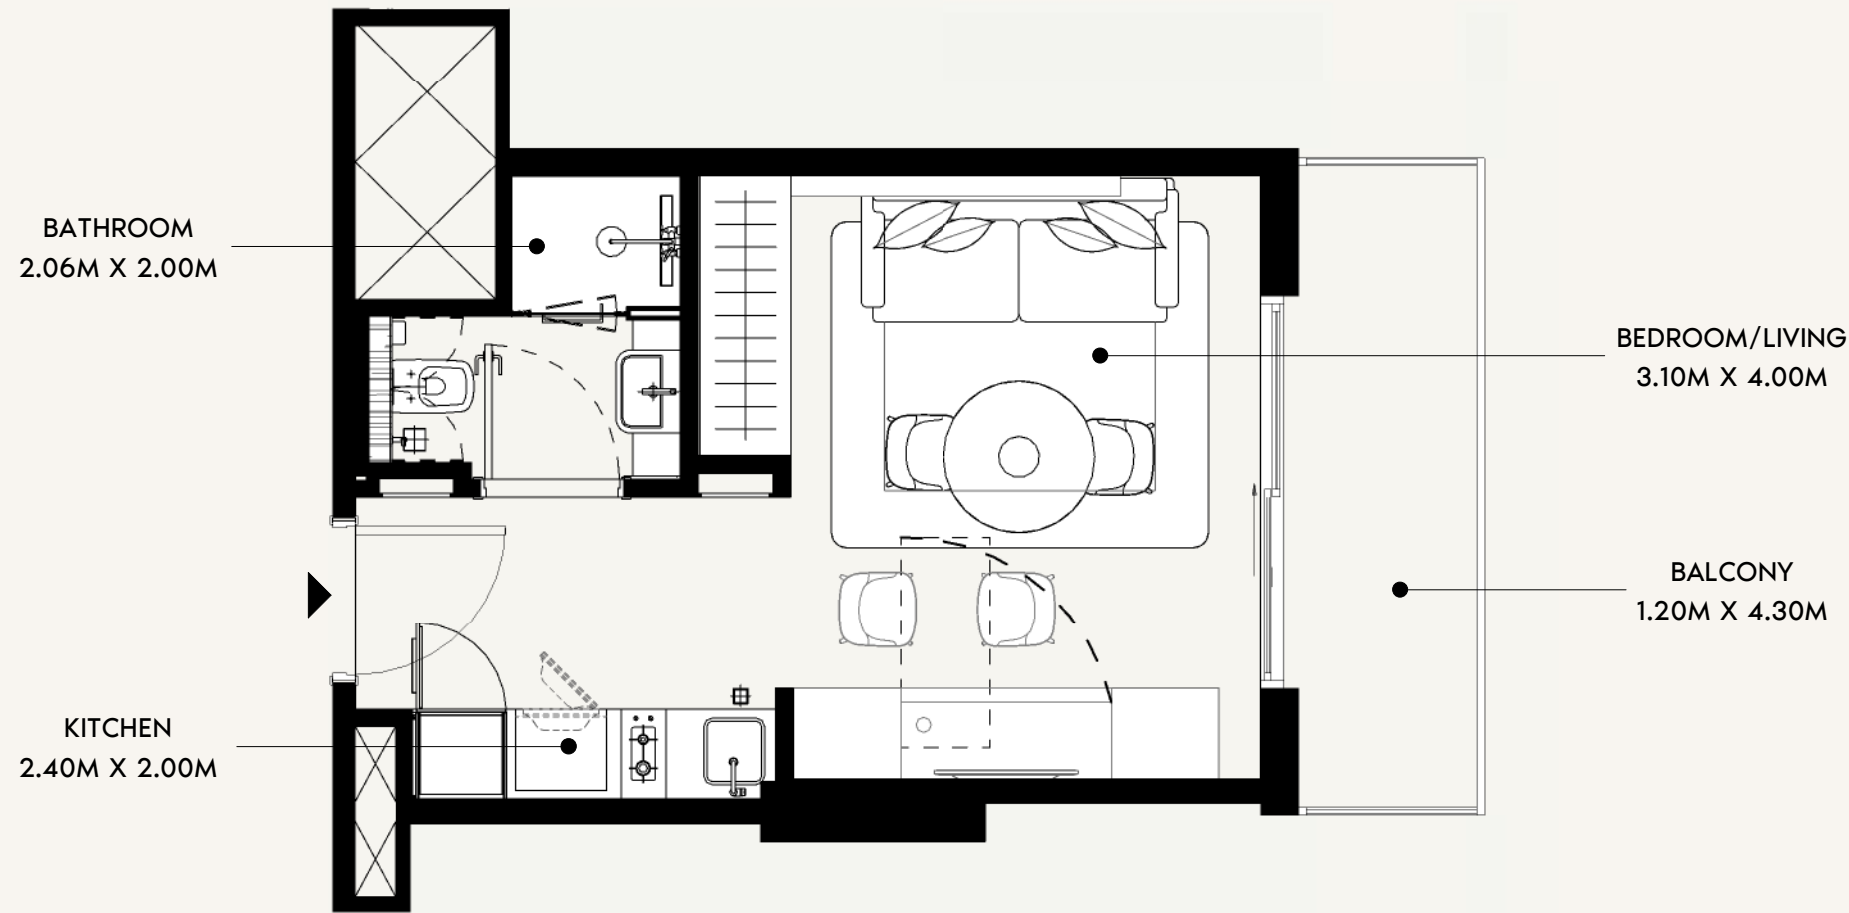

SCALE: N.T.S

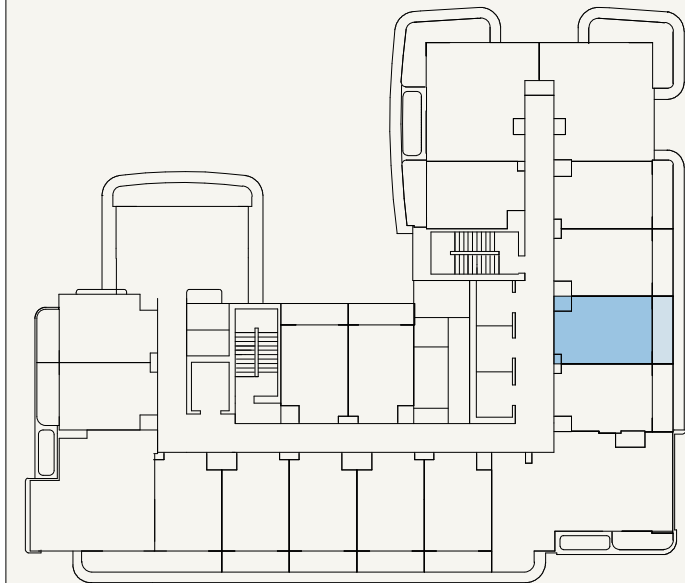

SCALE: N.T.S



FLOOR NO:
2ND-10TH FLOOR

UNIT TYPE:
STUDIO (TYPE-02B)

APARTMENT AREA:
272.11 SQ.FT. (25.28 SQ.M)

BALCONY AREA:
62.75 SQ.FT. (5.83 SQ.M)

DISCLAIMER:
THE COLORED MARKETING FLOOR PLANS PROVIDED BY THE DEVELOPER ARE FOR ILLUSTRATIVE PURPOSES ONLY. ACTUAL DIMENSIONS, LAYOUT, AND FINISHES MAY VARY FROM THOSE DEPICTED IN THE PLANS. FURNITURE, FIXTURES, AND EQUIPMENT SHOWN IN THE PLANS ARE FOR DECORATIVE PURPOSES ONLY AND ARE NOT INCLUDED IN THE PURCHASE OR LEASE OF THE PROPERTY. THE DEVELOPER RESERVES THE RIGHT TO MAKE MODIFICATIONS, REVISIONS, AND CHANGES TO THE FLOOR PLANS, SPECIFICATIONS, AND FEATURES WITHOUT PRIOR NOTICE.


TOTAL APARTMENT AREA:
334.87 SQ.FT. (31.11 SQ.M)

PROJECT NAME / BUILDING:
JADAF / PROJECT 4

UNIT NO:
206, 306, 406, 506, 606, 706,
806, 906 & 1006


KITCHEN
2.40M X 2.00M

BATHROOM
2.06M X 2.00M

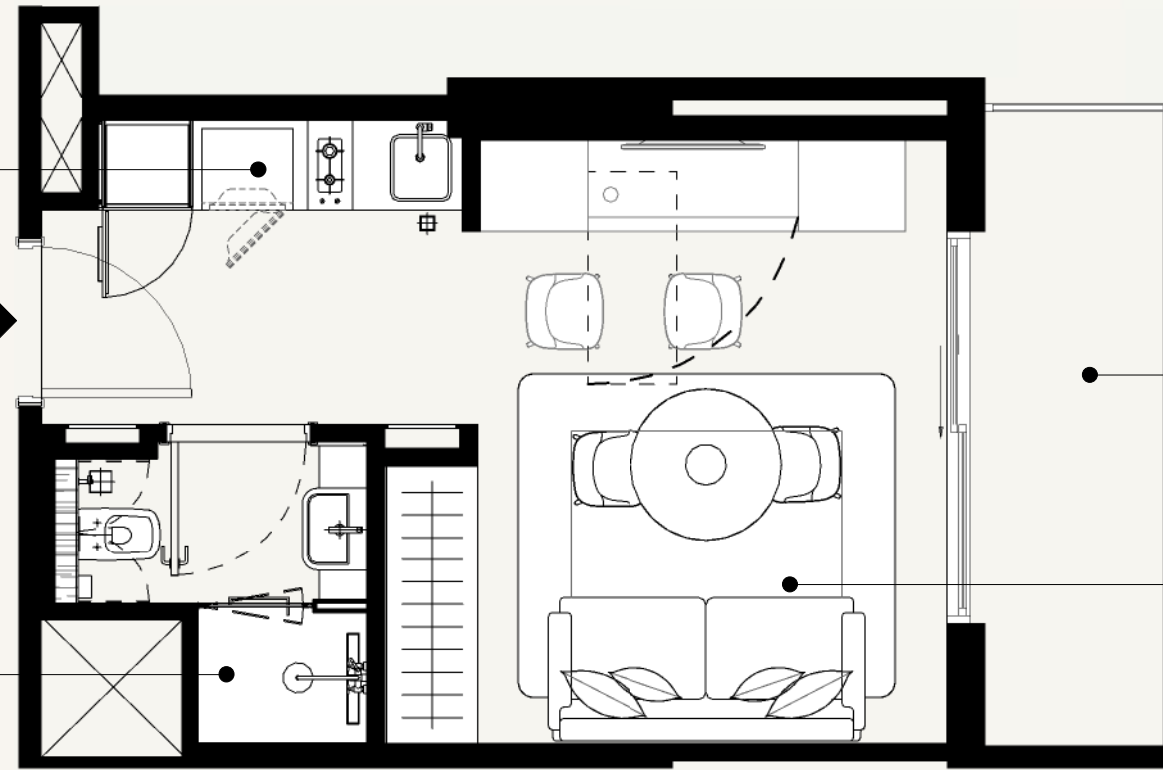


BALCONY
1.20M X 4.30M

BEDROOM/LIVING
3.10M X 4.00M

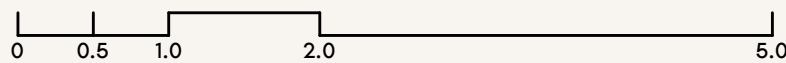

SCALE: N.T.S

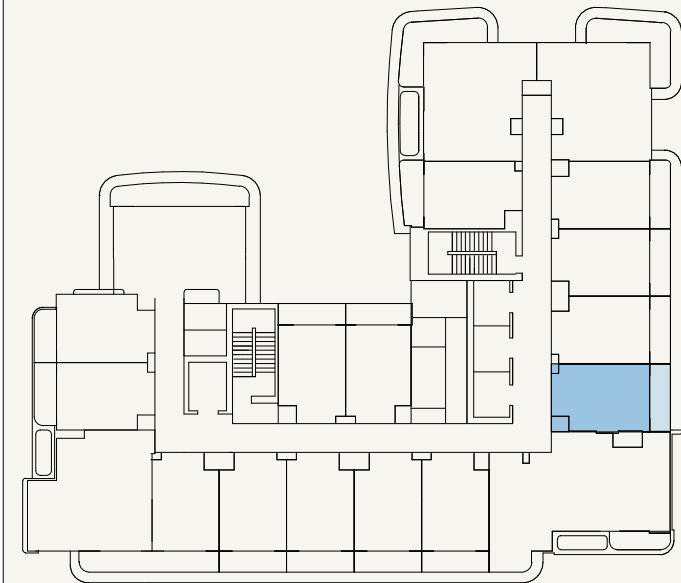

SCALE: N.T.S



FLOOR NO:
2ND-10TH FLOOR

UNIT TYPE:
STUDIO (TYPE-02B)

APARTMENT AREA:
273.73 SQ.FT. (25.43 SQ.M)





BALCONY AREA:
63.51 SQ.FT. (5.9 SQ.M)

DISCLAIMER:
THE COLORED MARKETING FLOOR PLANS PROVIDED BY THE DEVELOPER ARE FOR ILLUSTRATIVE PURPOSES ONLY. ACTUAL DIMENSIONS, LAYOUT, AND FINISHES MAY VARY FROM THOSE DEPICTED IN THE PLANS. FURNITURE, FIXTURES, AND EQUIPMENT SHOWN IN THE PLANS ARE FOR DECORATIVE PURPOSES ONLY AND ARE NOT INCLUDED IN THE PURCHASE OR LEASE OF THE PROPERTY. THE DEVELOPER RESERVES THE RIGHT TO MAKE MODIFICATIONS, REVISIONS, AND CHANGES TO THE FLOOR PLANS, SPECIFICATIONS, AND FEATURES WITHOUT PRIOR NOTICE.




TOTAL APARTMENT AREA:
337.24 SQ.FT. (31.33 SQ.M)

PROJECT NAME / BUILDING:
JADAF / PROJECT 4


UNIT NO:
207, 307, 407, 507, 607, 707, 807, 907 & 1007

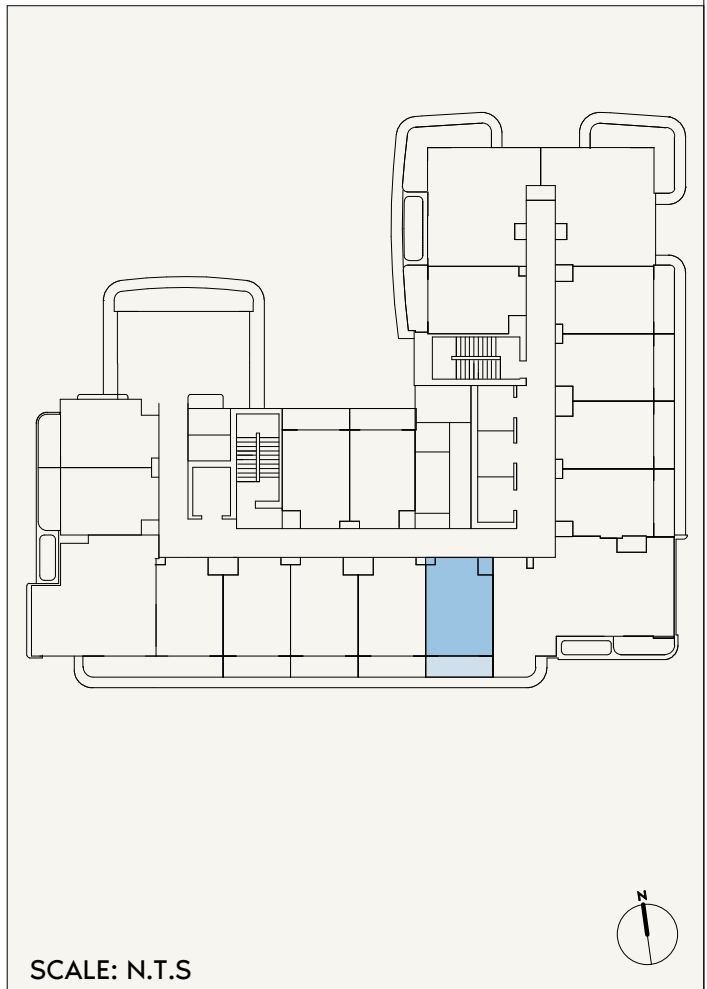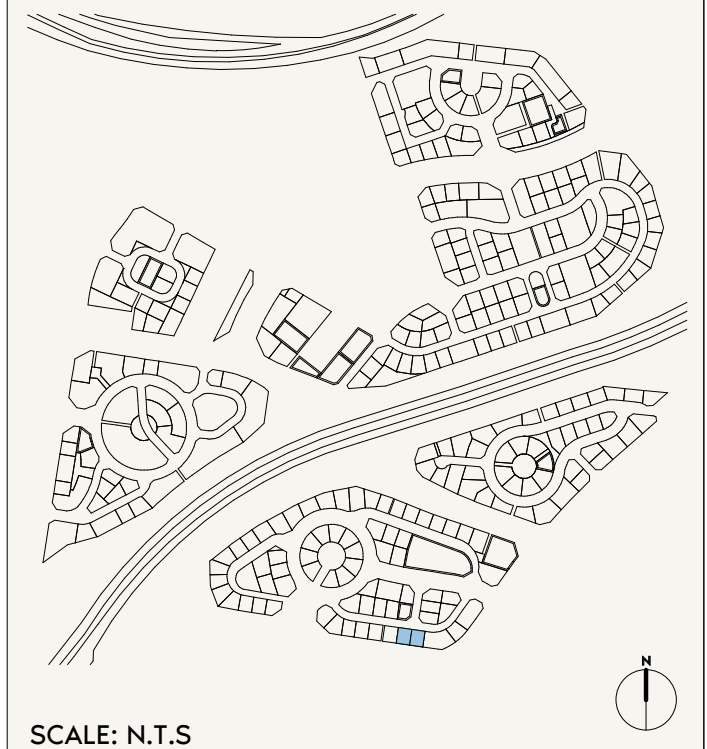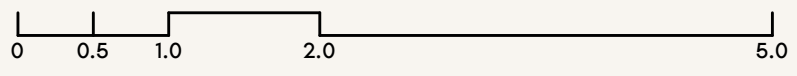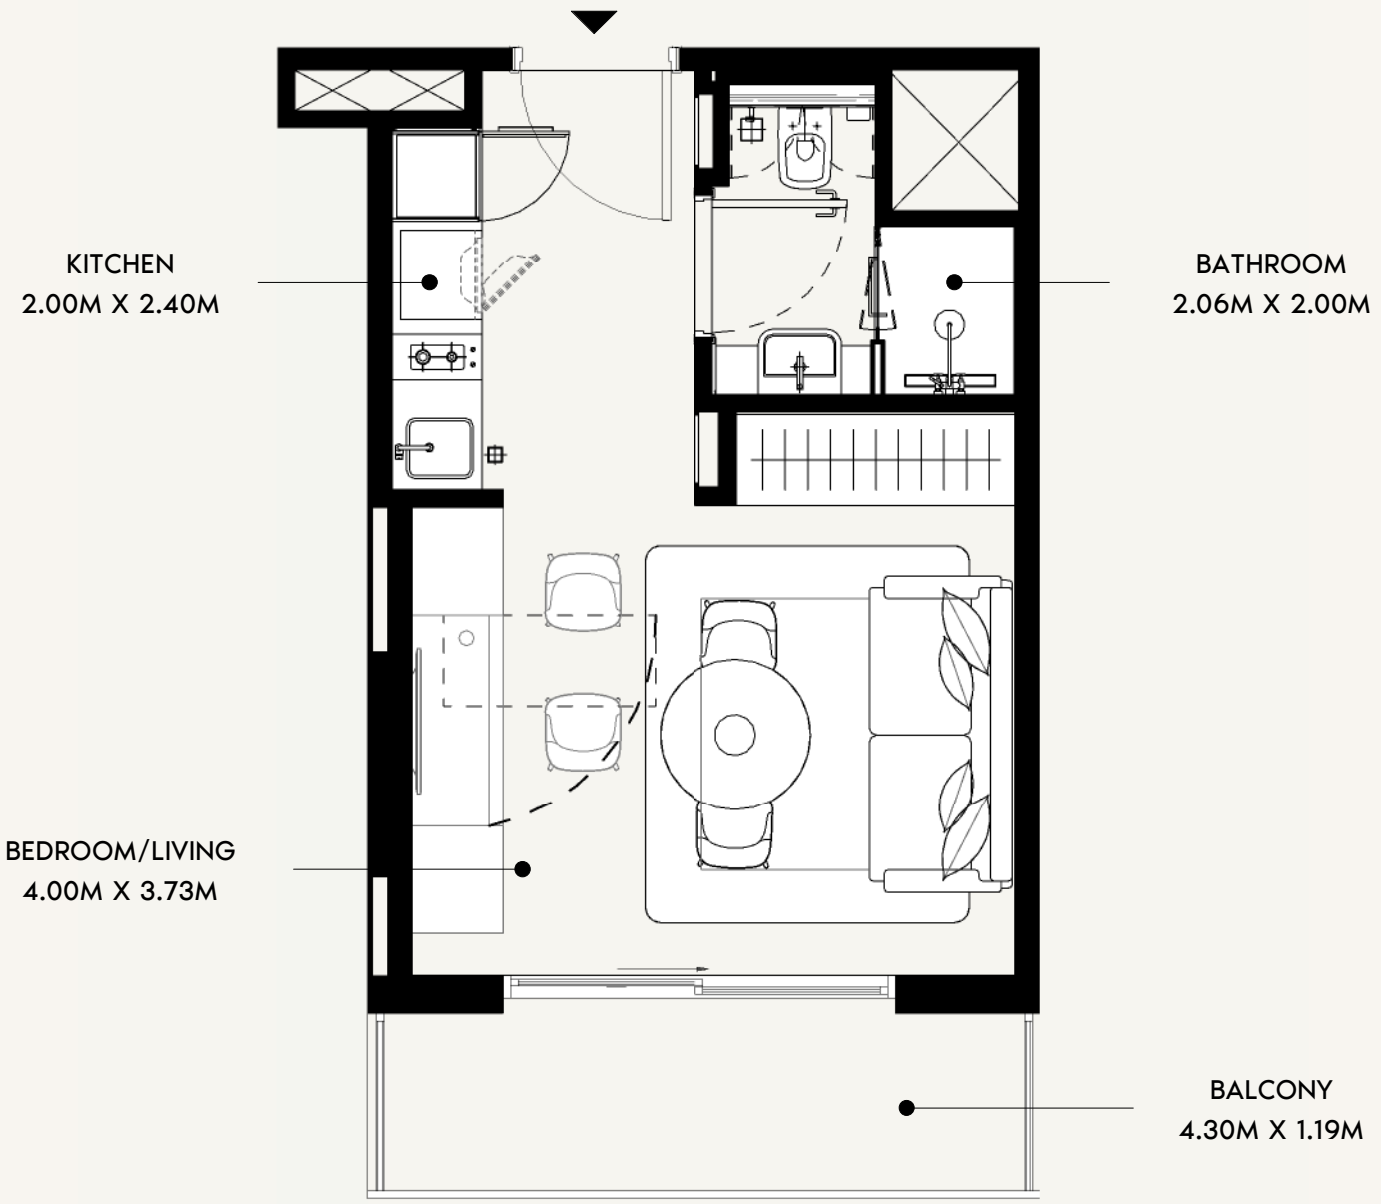

FLOOR NO: 2ND-10TH FLOOR	APARTMENT AREA: 272.33 SQ.FT. (25.3 SQ.M)	DISCLAIMER: <small>THE COLORED MARKETING FLOOR PLANS PROVIDED BY THE DEVELOPER ARE FOR ILLUSTRATIVE PURPOSES ONLY. ACTUAL DIMENSIONS, LAYOUT, AND FINISHES MAY VARY FROM THOSE DEPICTED IN THE PLANS. FURNITURE, FIXTURES, AND EQUIPMENT SHOWN IN THE PLANS ARE FOR DECORATIVE PURPOSES ONLY AND ARE NOT INCLUDED IN THE PURCHASE OR LEASE OF THE PROPERTY. THE DEVELOPER RESERVES THE RIGHT TO MAKE MODIFICATIONS, REVISIONS, AND CHANGES TO THE FLOOR PLANS, SPECIFICATIONS, AND FEATURES WITHOUT PRIOR NOTICE.</small>	PROJECT NAME / BUILDING: JADAF / PROJECT 4
	UNIT TYPE: STUDIO (TYPE-02B)		

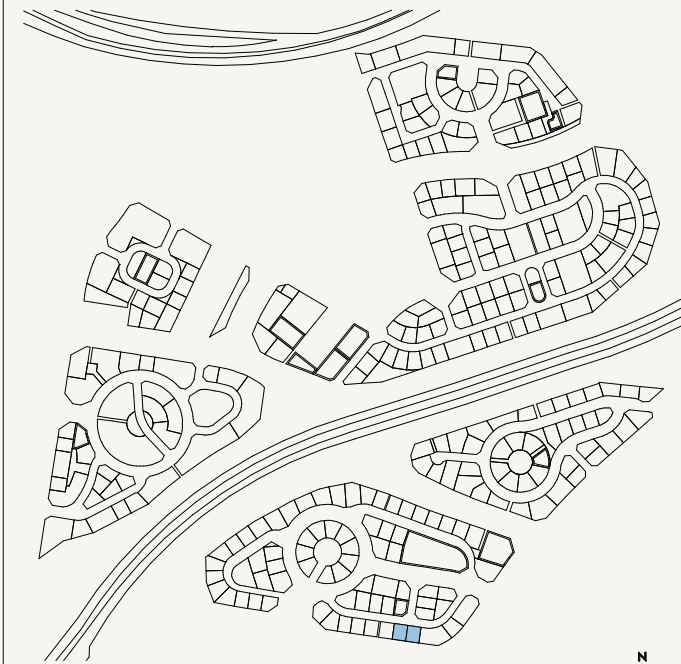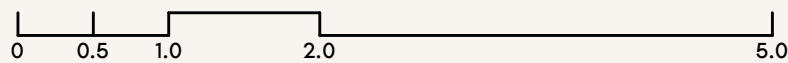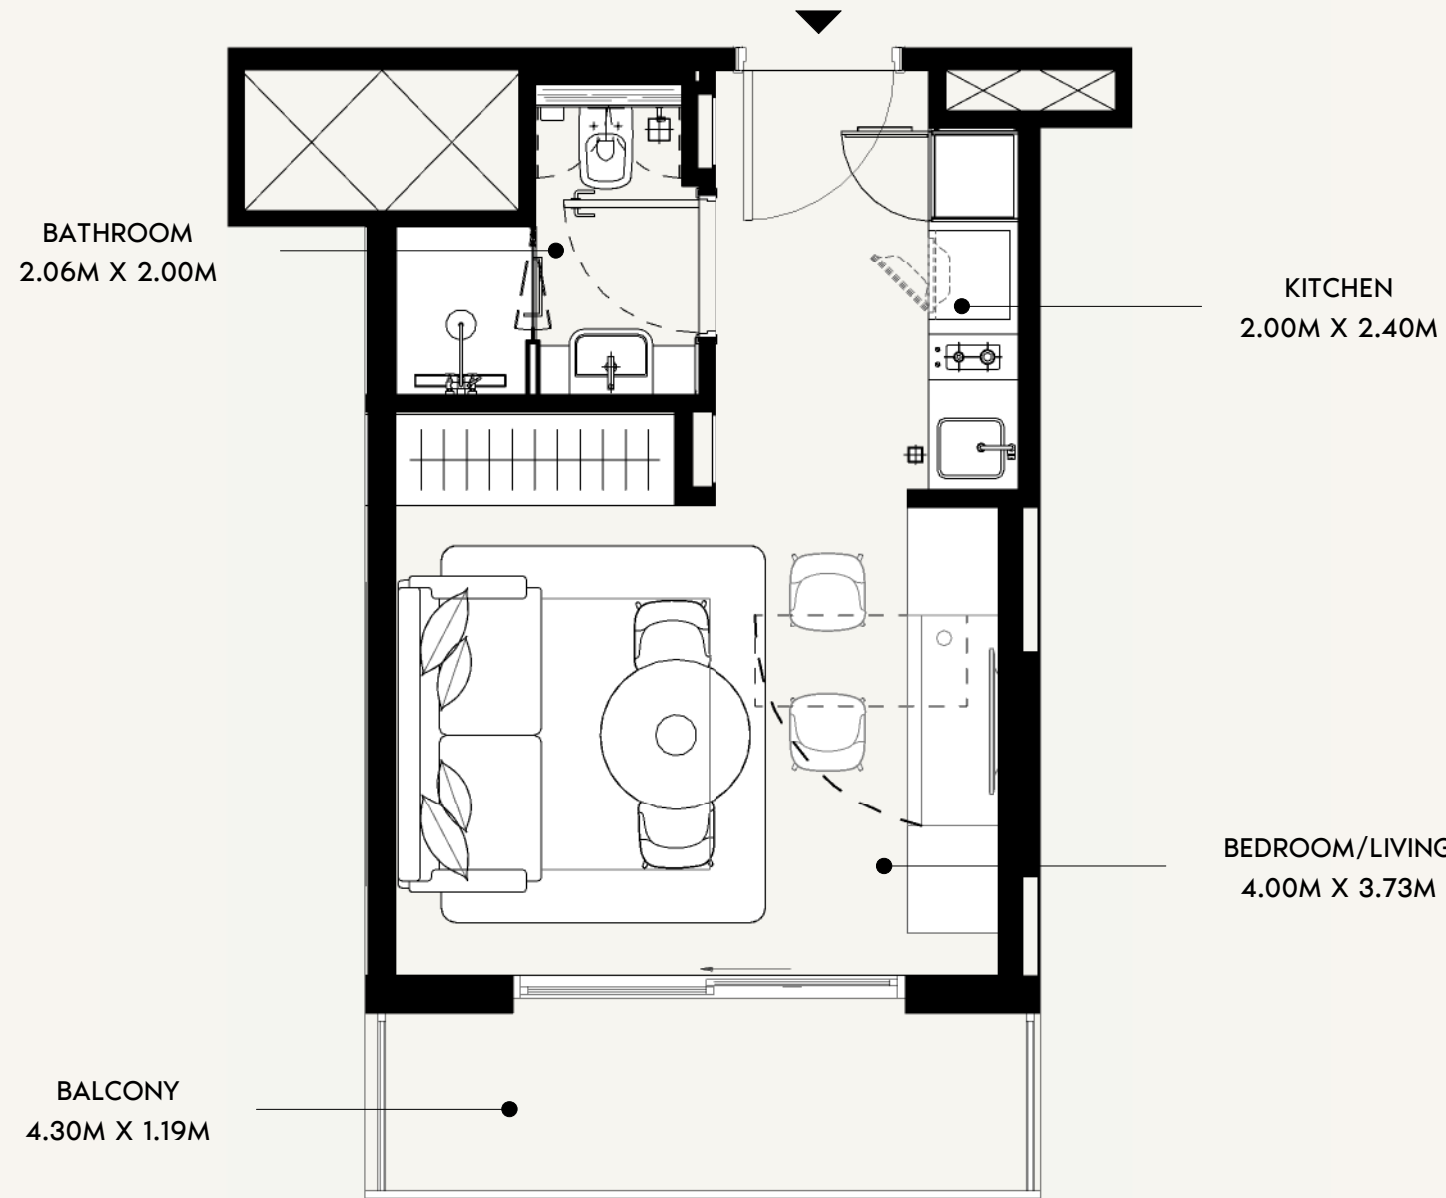

SCALE: N.T.S

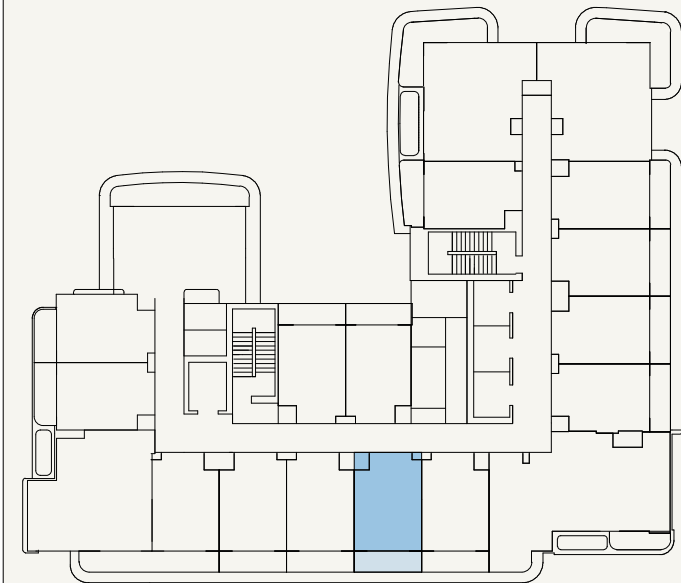

SCALE: N.T.S



FLOOR NO:
2ND-10TH FLOOR

UNIT TYPE:
STUDIO (TYPE-02B)

APARTMENT AREA:
271.90 SQ.FT. (25.26 SQ.M)

BALCONY AREA:
62.75 SQ.FT. (5.83 SQ.M)

DISCLAIMER:
THE COLORED MARKETING FLOOR PLANS PROVIDED BY THE DEVELOPER ARE FOR ILLUSTRATIVE PURPOSES ONLY. ACTUAL DIMENSIONS, LAYOUT, AND FINISHES MAY VARY FROM THOSE DEPICTED IN THE PLANS. FURNITURE, FIXTURES, AND EQUIPMENT SHOWN IN THE PLANS ARE FOR DECORATIVE PURPOSES ONLY AND ARE NOT INCLUDED IN THE PURCHASE OR LEASE OF THE PROPERTY. THE DEVELOPER RESERVES THE RIGHT TO MAKE MODIFICATIONS, REVISIONS, AND CHANGES TO THE FLOOR PLANS, SPECIFICATIONS, AND FEATURES WITHOUT PRIOR NOTICE.

TOTAL APARTMENT AREA:
334.65 SQ.FT. (31.09 SQ.M)

PROJECT NAME / BUILDING:
JADAF / PROJECT 4


UNIT NO:
210, 310, 410, 510, 610, 710, 810, 910 & 1010

KITCHEN
2.00M X 2.40M


BATHROOM
2.06M X 2.00M

BEDROOM/LIVING
4.00M X 3.73M

BALCONY
4.30M X 1.19M

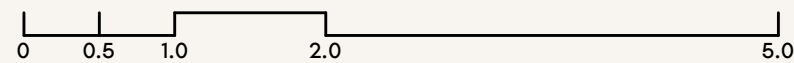

SCALE: N.T.S

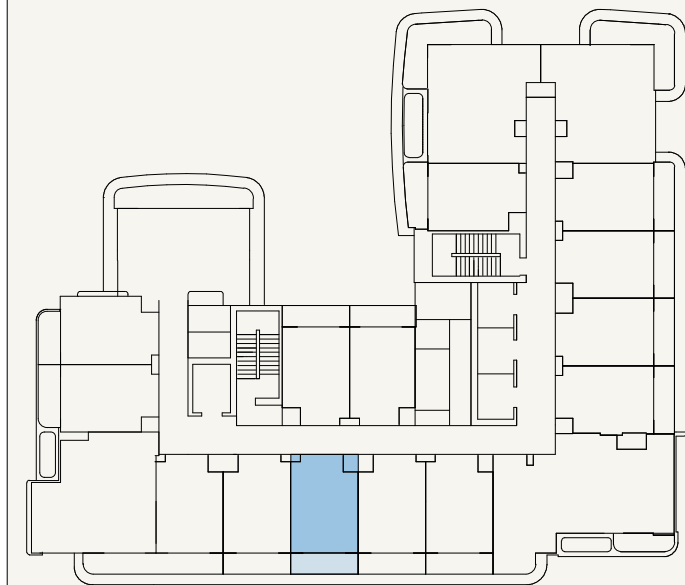

SCALE: N.T.S



FLOOR NO:
2ND-10TH FLOOR

APARTMENT AREA:
272.65 SQ.FT. (25.33 SQ.M)

DISCLAIMER:
THE COLORED MARKETING FLOOR PLANS PROVIDED BY THE DEVELOPER ARE FOR ILLUSTRATIVE PURPOSES ONLY. ACTUAL DIMENSIONS, LAYOUT, AND FINISHES MAY VARY FROM THOSE DEPICTED IN THE PLANS. FURNITURE, FIXTURES, AND EQUIPMENT SHOWN IN THE PLANS ARE FOR DECORATIVE PURPOSES ONLY AND ARE NOT INCLUDED IN THE PURCHASE OR LEASE OF THE PROPERTY. THE DEVELOPER RESERVES THE RIGHT TO MAKE MODIFICATIONS, REVISIONS, AND CHANGES TO THE FLOOR PLANS, SPECIFICATIONS, AND FEATURES WITHOUT PRIOR NOTICE.



PROJECT NAME / BUILDING:
JADAF / PROJECT 4

UNIT TYPE:
STUDIO (TYPE-02B)


BALCONY AREA:
62.86 SQ.FT. (5.84 SQ.M)

TOTAL APARTMENT AREA:
335.51 SQ.FT. (31.17 SQ.M)

UNIT NO:
211, 311, 411, 511, 611, 711, 811, 911 & 1011

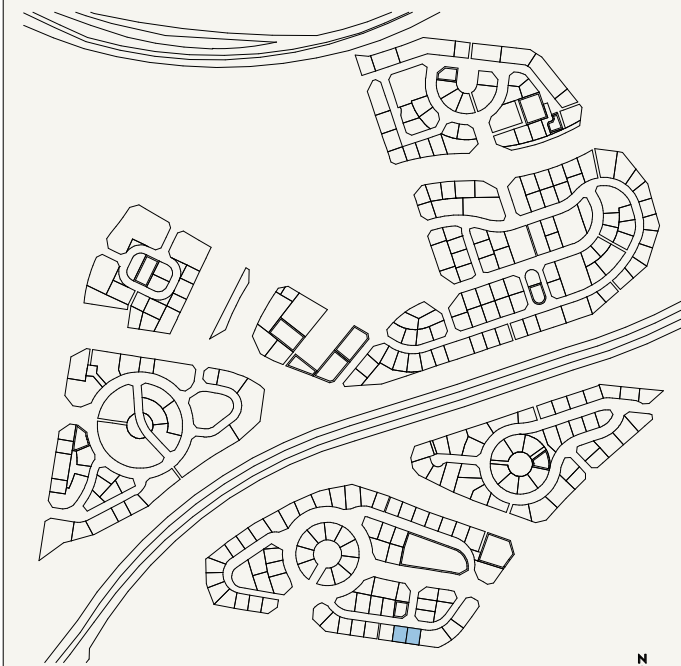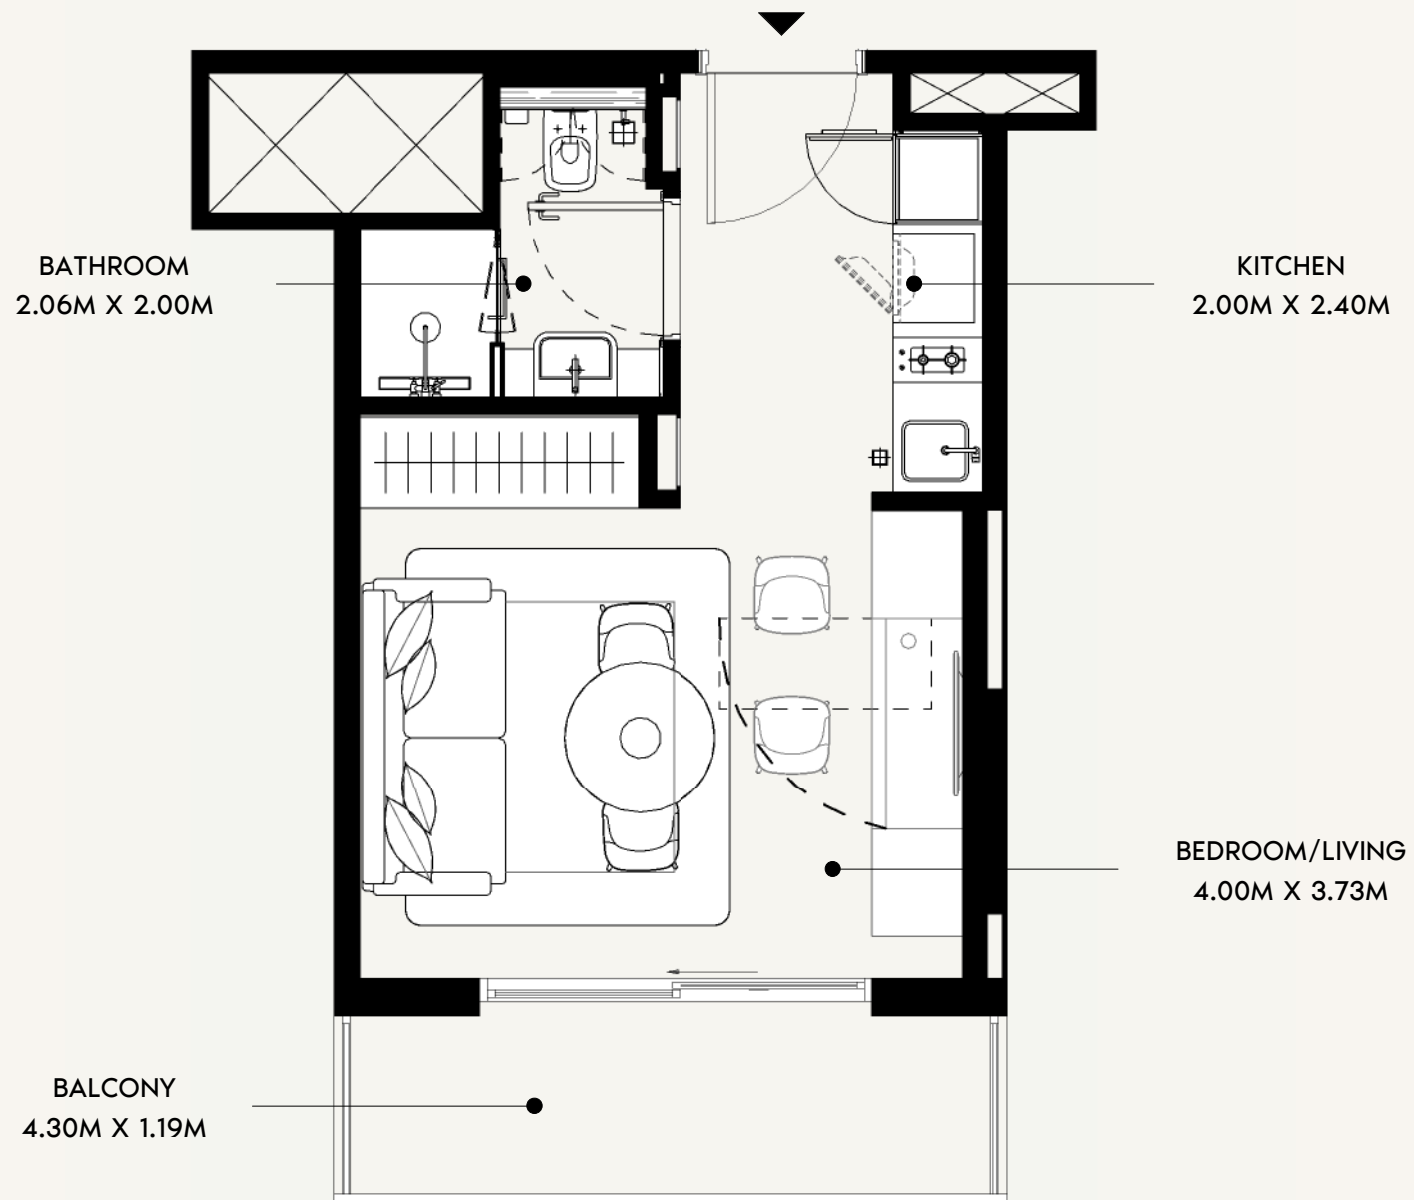

SCALE: N.T.S

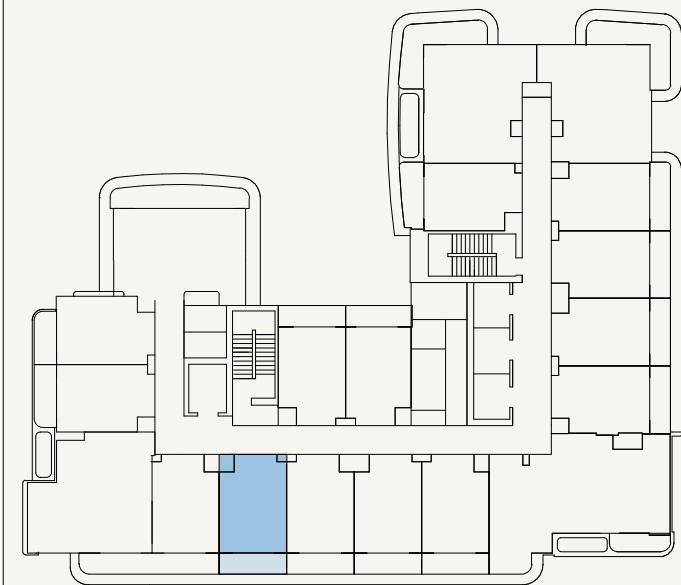

SCALE: N.T.S



FLOOR NO:
2ND-10TH FLOOR

UNIT TYPE:
STUDIO (TYPE-02B)

APARTMENT AREA:
271.68 SQ.FT. (25.24 SQ.M)



BALCONY AREA:
62.65 SQ.FT. (5.82 SQ.M)

DISCLAIMER:
THE COLORED MARKETING FLOOR PLANS PROVIDED BY THE DEVELOPER ARE FOR ILLUSTRATIVE PURPOSES ONLY. ACTUAL DIMENSIONS, LAYOUT, AND FINISHES MAY VARY FROM THOSE DEPICTED IN THE PLANS. FURNITURE, FIXTURES, AND EQUIPMENT SHOWN IN THE PLANS ARE FOR DECORATIVE PURPOSES ONLY AND ARE NOT INCLUDED IN THE PURCHASE OR LEASE OF THE PROPERTY. THE DEVELOPER RESERVES THE RIGHT TO MAKE MODIFICATIONS, REVISIONS, AND CHANGES TO THE FLOOR PLANS, SPECIFICATIONS, AND FEATURES WITHOUT PRIOR NOTICE.


TOTAL APARTMENT AREA:
334.33 SQ.FT. (31.06 SQ.M)

PROJECT NAME / BUILDING:
JADAF / PROJECT 4

UNIT NO:
212, 312, 412, 512, 612, 712, 812, 912 & 1012

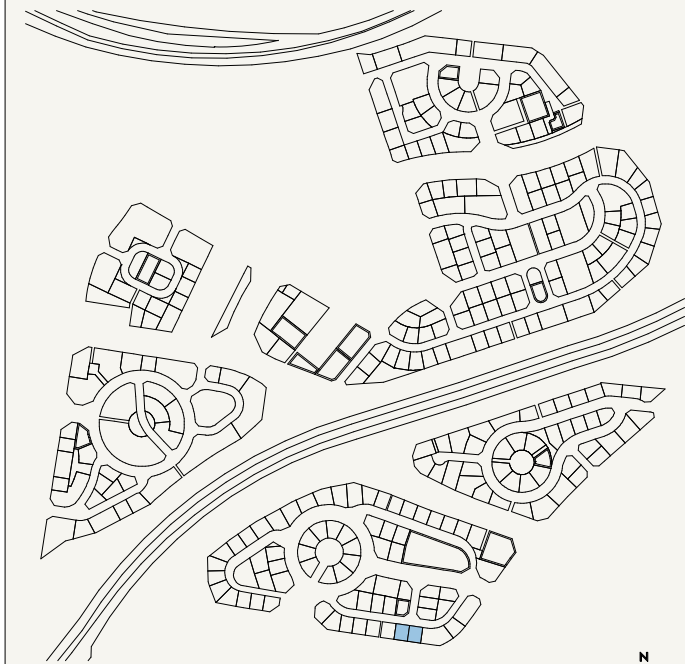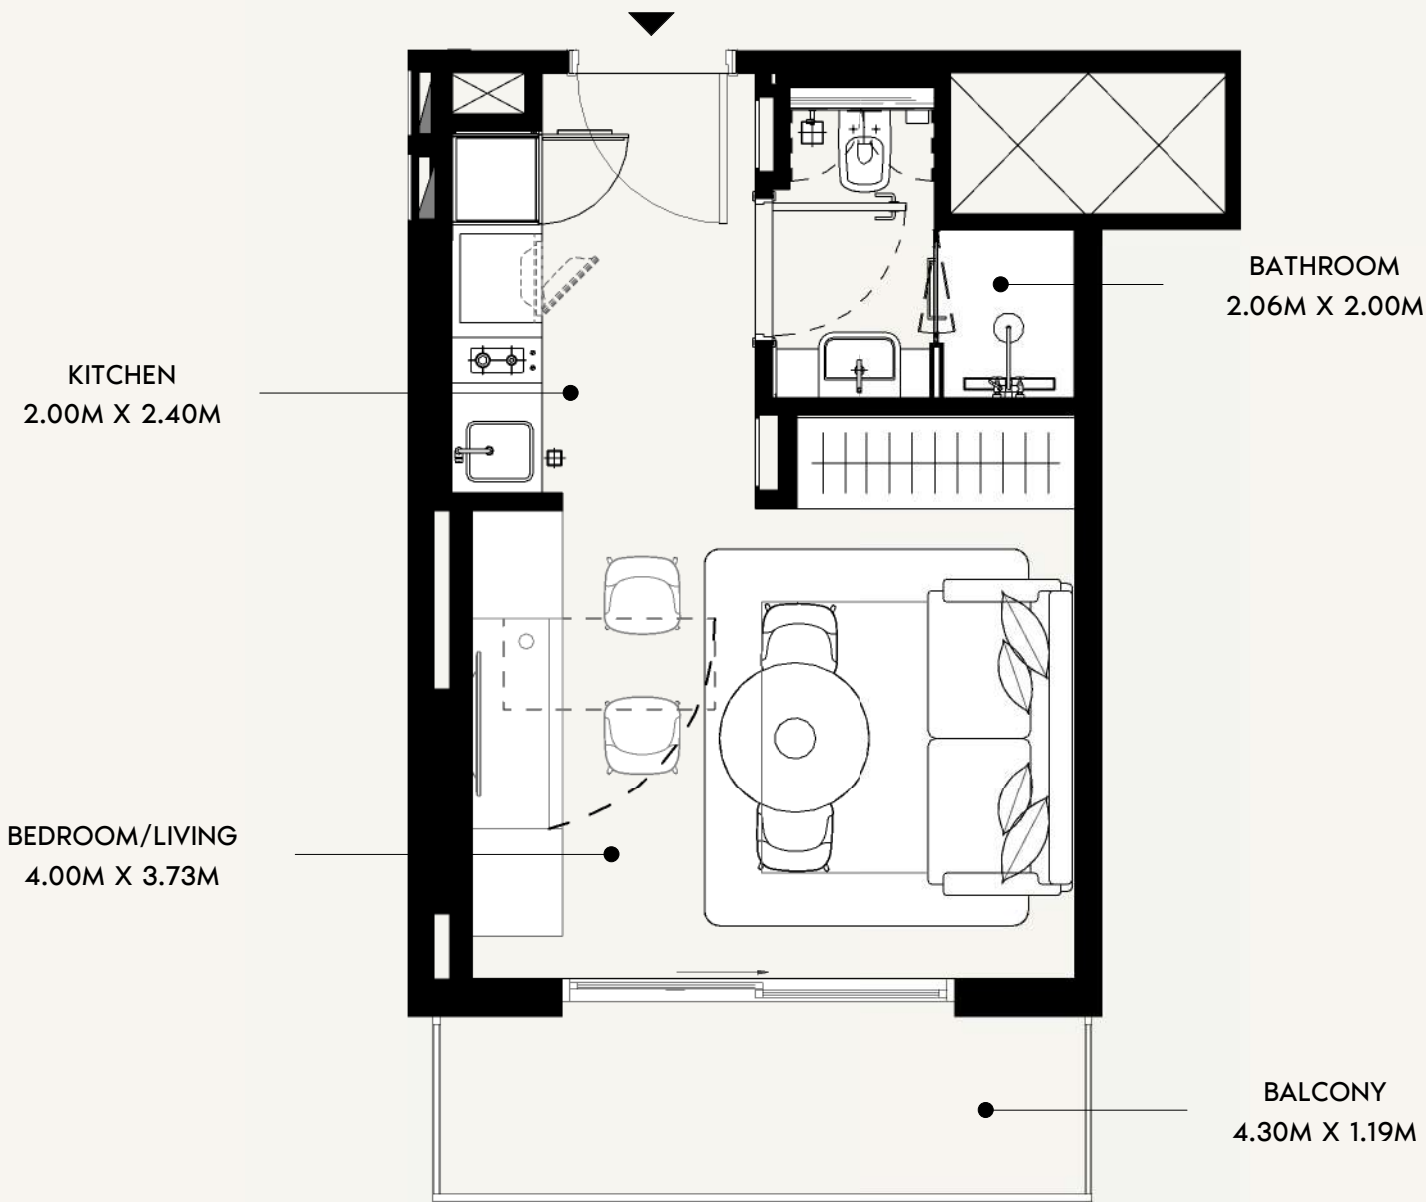

SCALE: N.T.S

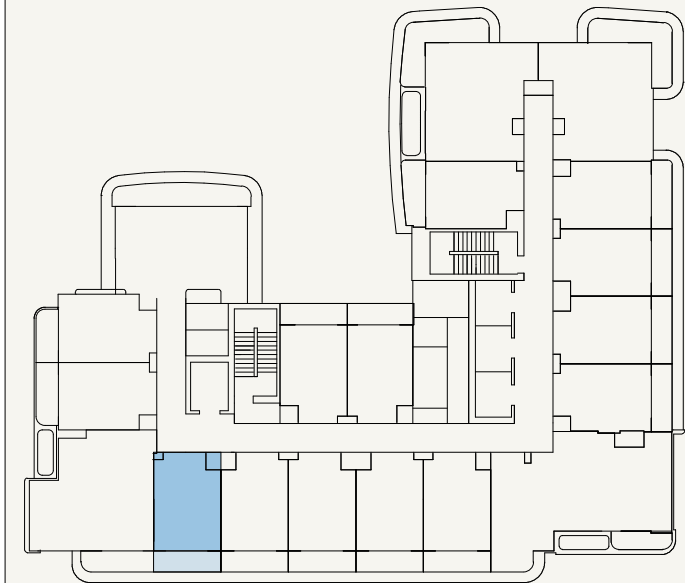

SCALE: N.T.S



FLOOR NO:
2ND-10TH FLOOR

UNIT TYPE:
STUDIO (TYPE-02B)

APARTMENT AREA:
272.98 SQ.FT. (25.36 SQ.M)




BALCONY AREA:
62.65 SQ.FT. (5.82 SQ.M)

DISCLAIMER:
THE COLORED MARKETING FLOOR PLANS PROVIDED BY THE DEVELOPER ARE FOR ILLUSTRATIVE PURPOSES ONLY. ACTUAL DIMENSIONS, LAYOUT, AND FINISHES MAY VARY FROM THOSE DEPICTED IN THE PLANS. FURNITURE, FIXTURES, AND EQUIPMENT SHOWN IN THE PLANS ARE FOR DECORATIVE PURPOSES ONLY AND ARE NOT INCLUDED IN THE PURCHASE OR LEASE OF THE PROPERTY. THE DEVELOPER RESERVES THE RIGHT TO MAKE MODIFICATIONS, REVISIONS, AND CHANGES TO THE FLOOR PLANS, SPECIFICATIONS, AND FEATURES WITHOUT PRIOR NOTICE.


TOTAL APARTMENT AREA:
335.62 SQ.FT. (31.18 SQ.M)

PROJECT NAME / BUILDING:
JADAF / PROJECT 4

UNIT NO:
213, 313, 413, 513, 613, 713, 813, 913, 1013

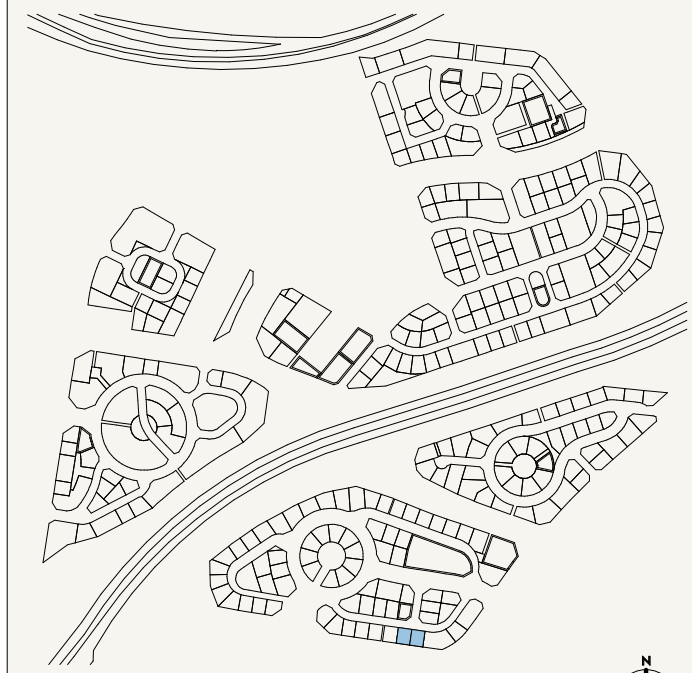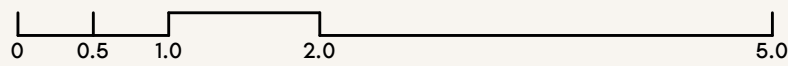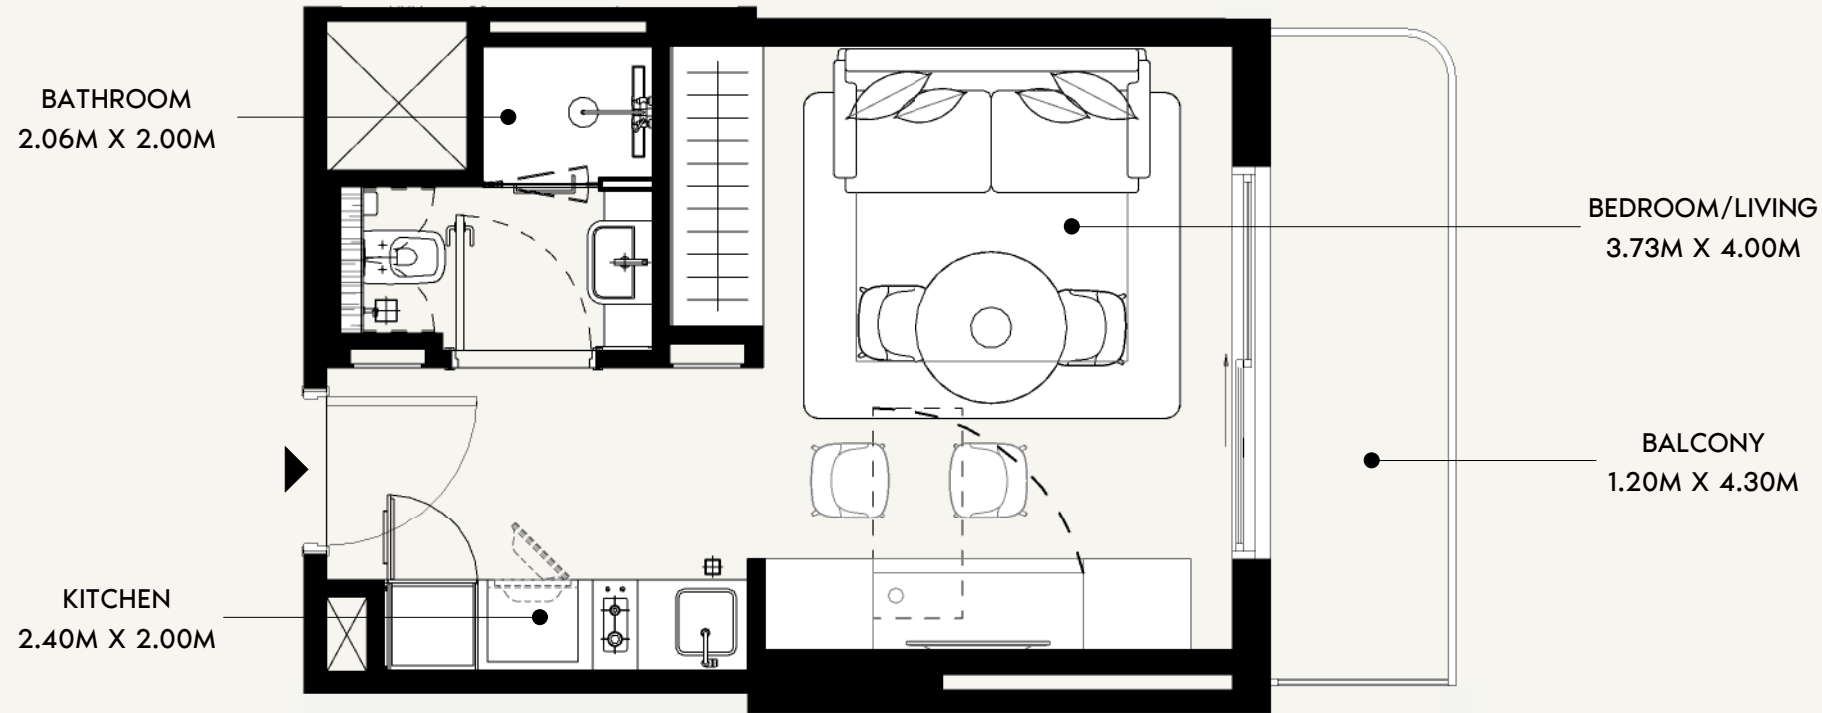

SCALE: N.T.S

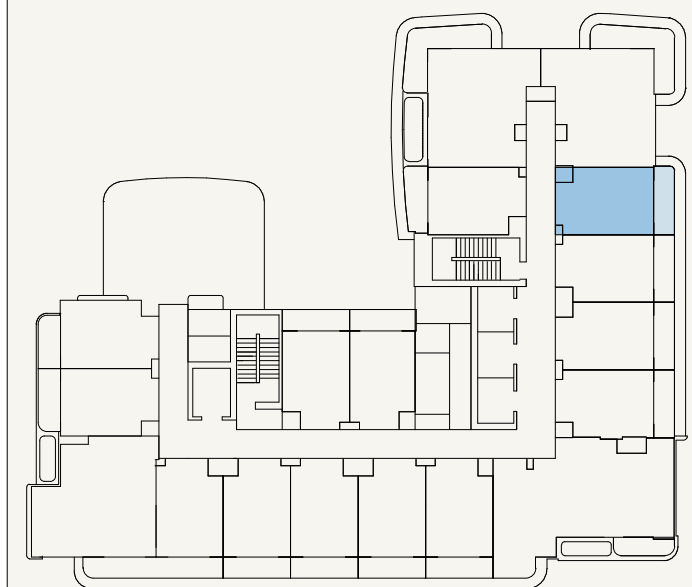


SCALE: N.T.S



FLOOR NO: 11TH-13TH FLOOR	APARTMENT AREA: 272.11 SQ.FT. (25.28 SQ.M)	DISCLAIMER: <small>THE COLORED MARKETING FLOOR PLANS PROVIDED BY THE DEVELOPER ARE FOR ILLUSTRATIVE PURPOSES ONLY. ACTUAL DIMENSIONS, LAYOUT, AND FINISHES MAY VARY FROM THOSE DEPICTED IN THE PLANS. FURNITURE, FIXTURES, AND EQUIPMENT SHOWN IN THE PLANS ARE FOR DECORATIVE PURPOSES ONLY AND ARE NOT INCLUDED IN THE PURCHASE OR LEASE OF THE PROPERTY. THE DEVELOPER RESERVES THE RIGHT TO MAKE MODIFICATIONS, REVISIONS, AND CHANGES TO THE FLOOR PLANS, SPECIFICATIONS, AND FEATURES WITHOUT PRIOR NOTICE.</small>	PROJECT NAME / BUILDING: JADAF / PROJECT 4
	UNIT TYPE: STUDIO (TYPE-02B)		


KITCHEN
2.40M X 2.00M

BATHROOM
2.06M X 2.00M

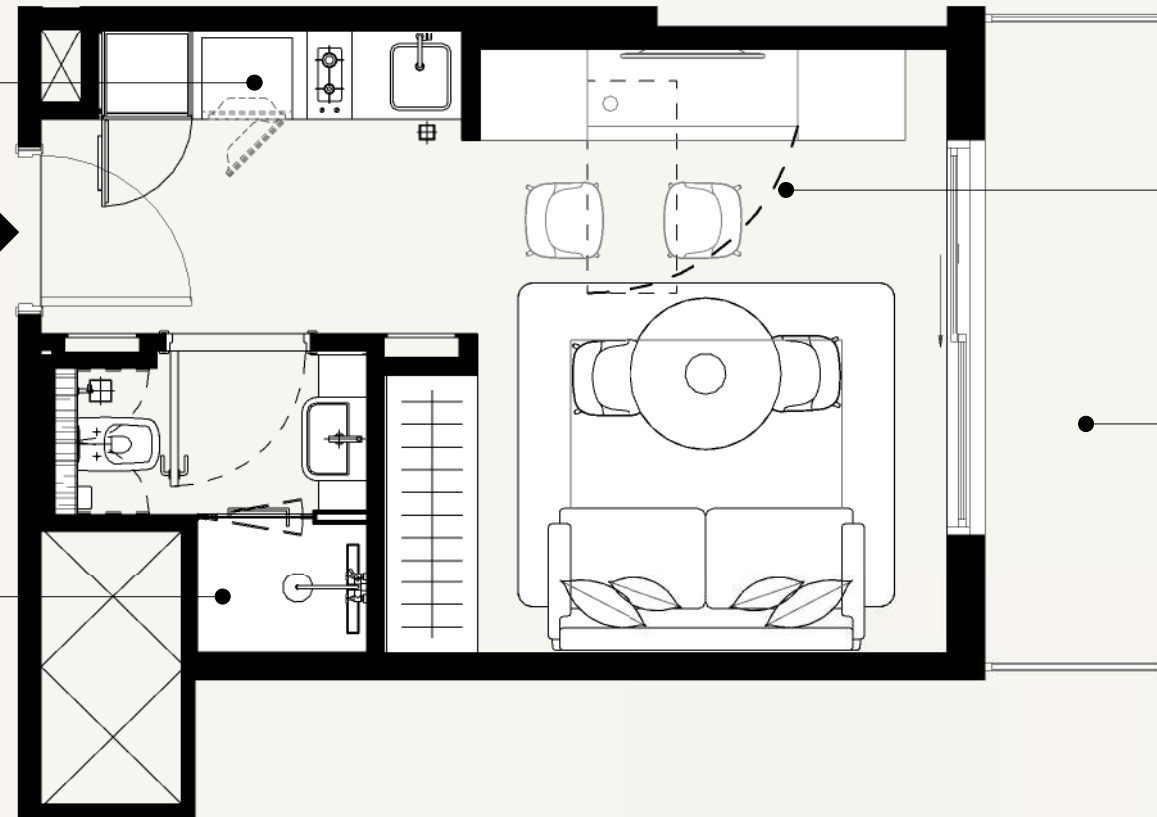


BEDROOM/LIVING
3.10M X 4.00M

BALCONY
1.20M X 4.30M

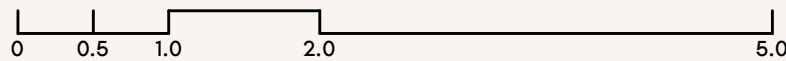

SCALE: N.T.S

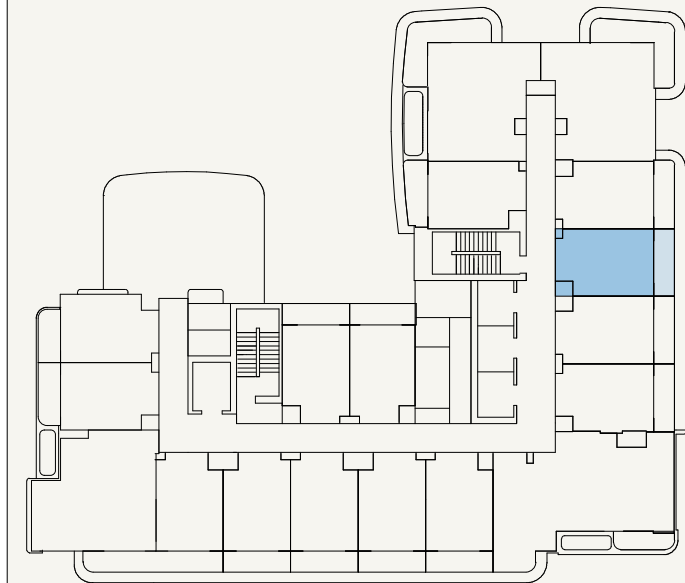

SCALE: N.T.S



FLOOR NO:
11TH-13TH FLOOR

UNIT TYPE:
STUDIO (TYPE-02B)

APARTMENT AREA:
272.11 SQ.FT. (25.28 SQ.M)

BALCONY AREA:
62.75 SQ.FT. (5.83 SQ.M)

DISCLAIMER:
THE COLORED MARKETING FLOOR PLANS PROVIDED BY THE DEVELOPER ARE FOR ILLUSTRATIVE PURPOSES ONLY. ACTUAL DIMENSIONS, LAYOUT, AND FINISHES MAY VARY FROM THOSE DEPICTED IN THE PLANS. FURNITURE, FIXTURES, AND EQUIPMENT SHOWN IN THE PLANS ARE FOR DECORATIVE PURPOSES ONLY AND ARE NOT INCLUDED IN THE PURCHASE OR LEASE OF THE PROPERTY. THE DEVELOPER RESERVES THE RIGHT TO MAKE MODIFICATIONS, REVISIONS, AND CHANGES TO THE FLOOR PLANS, SPECIFICATIONS, AND FEATURES WITHOUT PRIOR NOTICE.

TOTAL APARTMENT AREA:
334.87 SQ.FT. (31.11 SQ.M)

PROJECT NAME / BUILDING:
JADAF / PROJECT 4



UNIT NO:
1105, 1205 & 1305

BATHROOM
2.06M X 2.00M


KITCHEN
2.40M X 2.00M

BEDROOM/LIVING
3.10M X 4.00M

BALCONY
1.20M X 4.30M

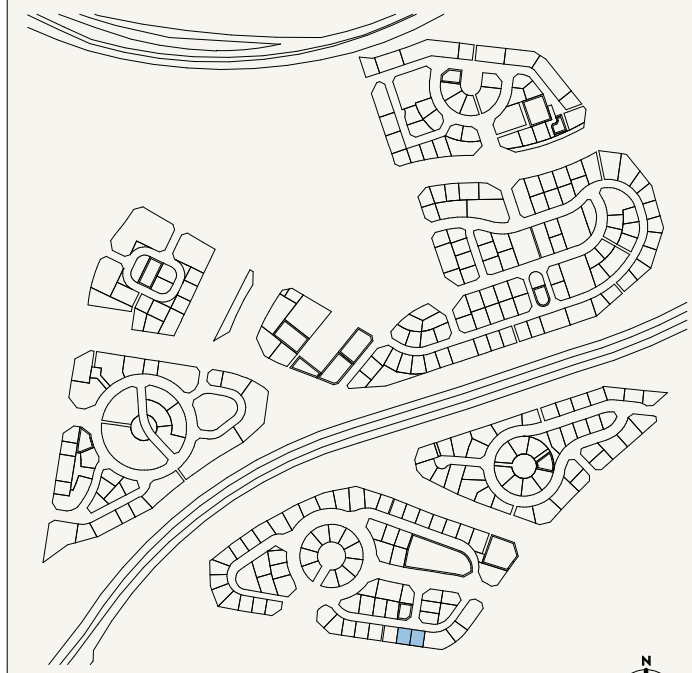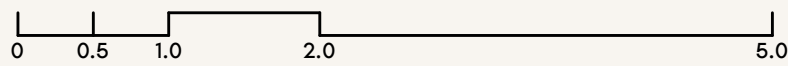





SCALE: N.T.S

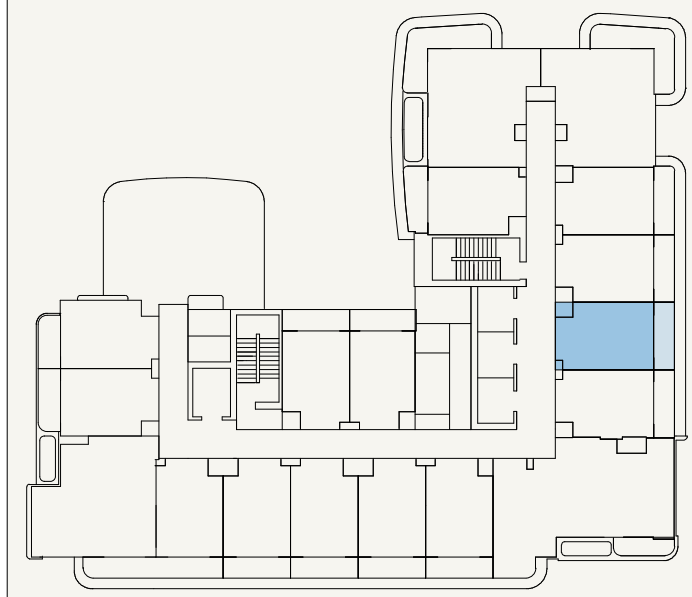




SCALE: N.T.S






<p>FLOOR NO: 11TH-13TH FLOOR</p>	<p>APARTMENT AREA: 272.11 SQ.FT. (25.28 SQ.M)</p>	<p>DISCLAIMER: THE COLORED MARKETING FLOOR PLANS PROVIDED BY THE DEVELOPER ARE FOR ILLUSTRATIVE PURPOSES ONLY. ACTUAL DIMENSIONS, LAYOUT, AND FINISHES MAY VARY FROM THOSE DEPICTED IN THE PLANS. FURNITURE, FIXTURES, AND EQUIPMENT SHOWN IN THE PLANS ARE FOR DECORATIVE PURPOSES ONLY AND ARE NOT INCLUDED IN THE PURCHASE OR LEASE OF THE PROPERTY. THE DEVELOPER RESERVES THE RIGHT TO MAKE MODIFICATIONS, REVISIONS, AND CHANGES TO THE FLOOR PLANS, SPECIFICATIONS, AND FEATURES WITHOUT PRIOR NOTICE.</p>	<p>PROJECT NAME / BUILDING: JADAF / PROJECT 4</p>
	<p>UNIT TYPE: STUDIO (TYPE-02B)</p>		<p>BALCONY AREA: 62.75 SQ.FT. (5.83 SQ.M)</p>

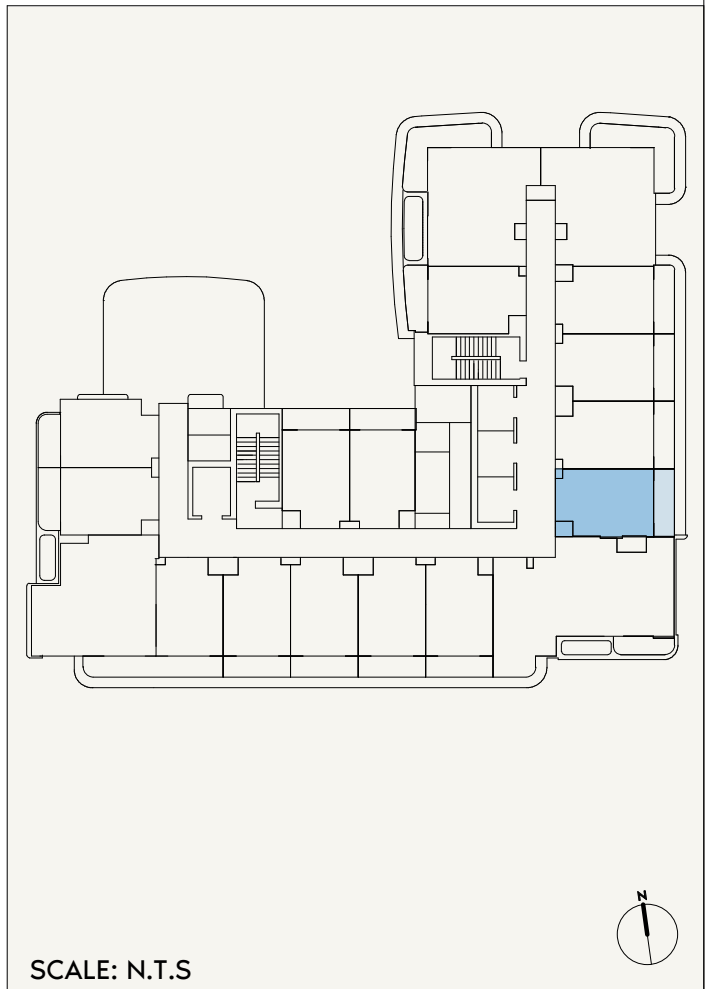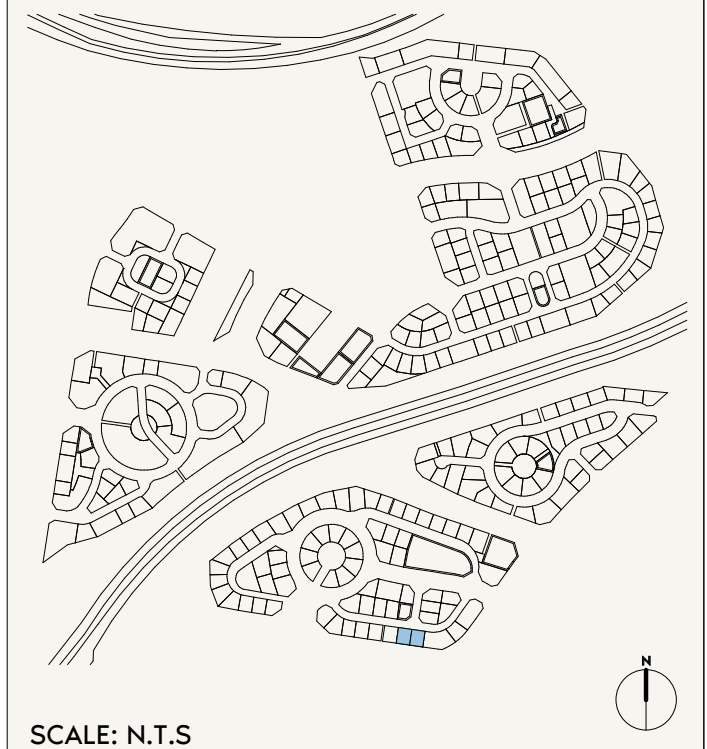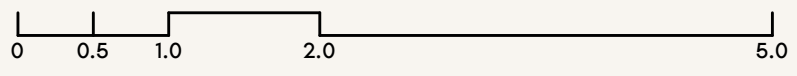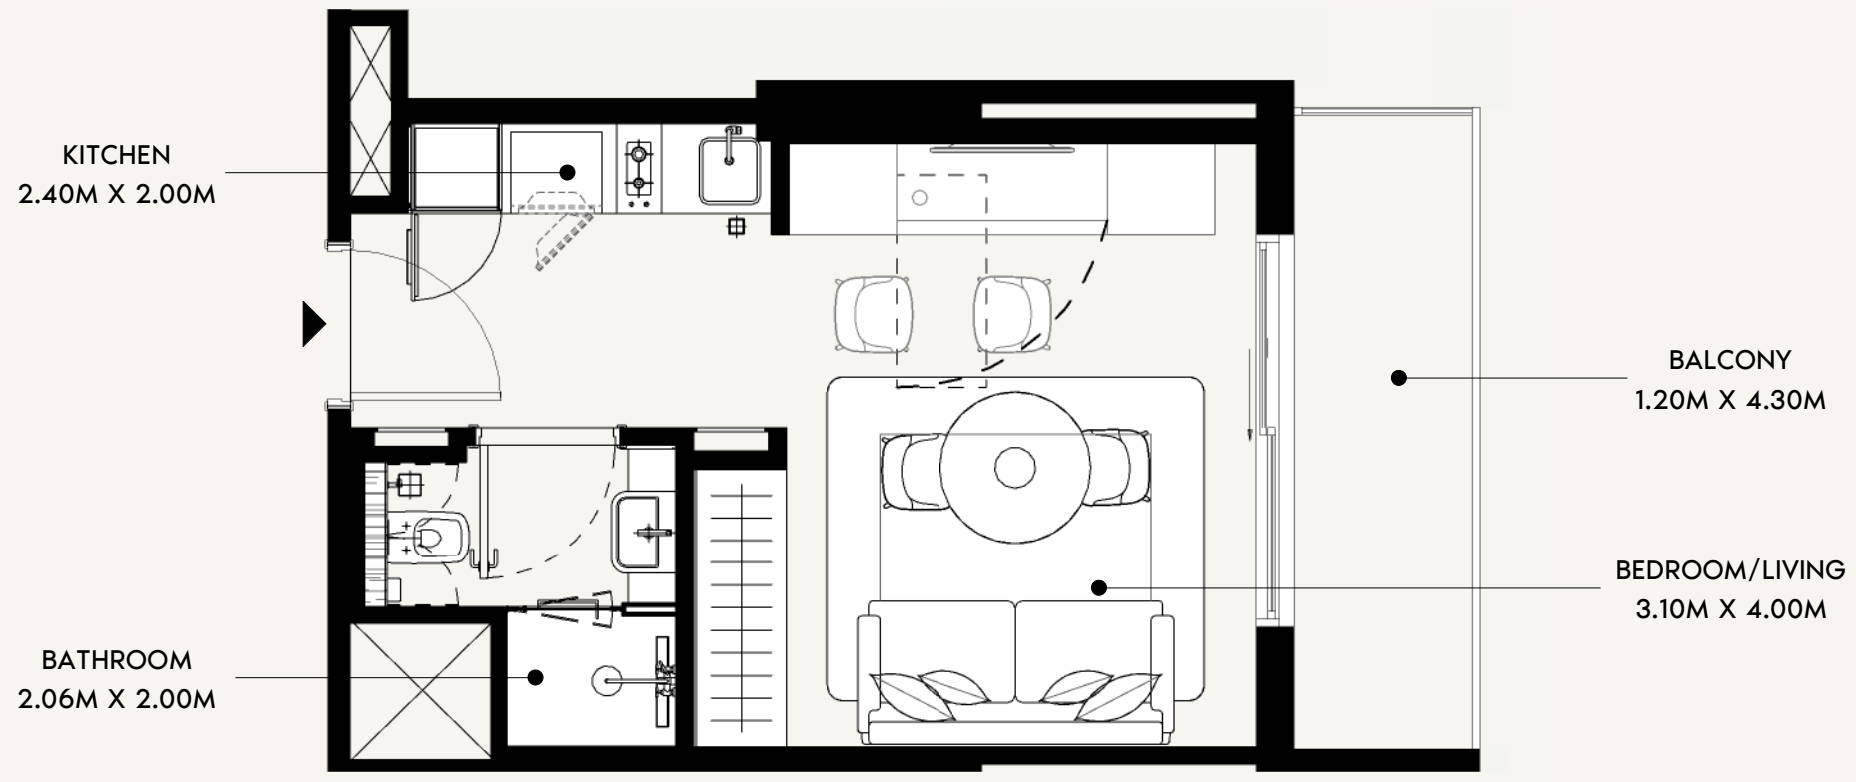


FLOOR NO: 11TH-13TH FLOOR	APARTMENT AREA: 273.73 SQ.FT. (25.43 SQ.M)	DISCLAIMER: <small>THE COLORED MARKETING FLOOR PLANS PROVIDED BY THE DEVELOPER ARE FOR ILLUSTRATIVE PURPOSES ONLY. ACTUAL DIMENSIONS, LAYOUT, AND FINISHES MAY VARY FROM THOSE DEPICTED IN THE PLANS. FURNITURE, FIXTURES, AND EQUIPMENT SHOWN IN THE PLANS ARE FOR DECORATIVE PURPOSES ONLY AND ARE NOT INCLUDED IN THE PURCHASE OR LEASE OF THE PROPERTY. THE DEVELOPER RESERVES THE RIGHT TO MAKE MODIFICATIONS, REVISIONS, AND CHANGES TO THE FLOOR PLANS, SPECIFICATIONS, AND FEATURES WITHOUT PRIOR NOTICE.</small>	PROJECT NAME / BUILDING: JADAF / PROJECT 4
	UNIT TYPE: STUDIO (TYPE-02B)		

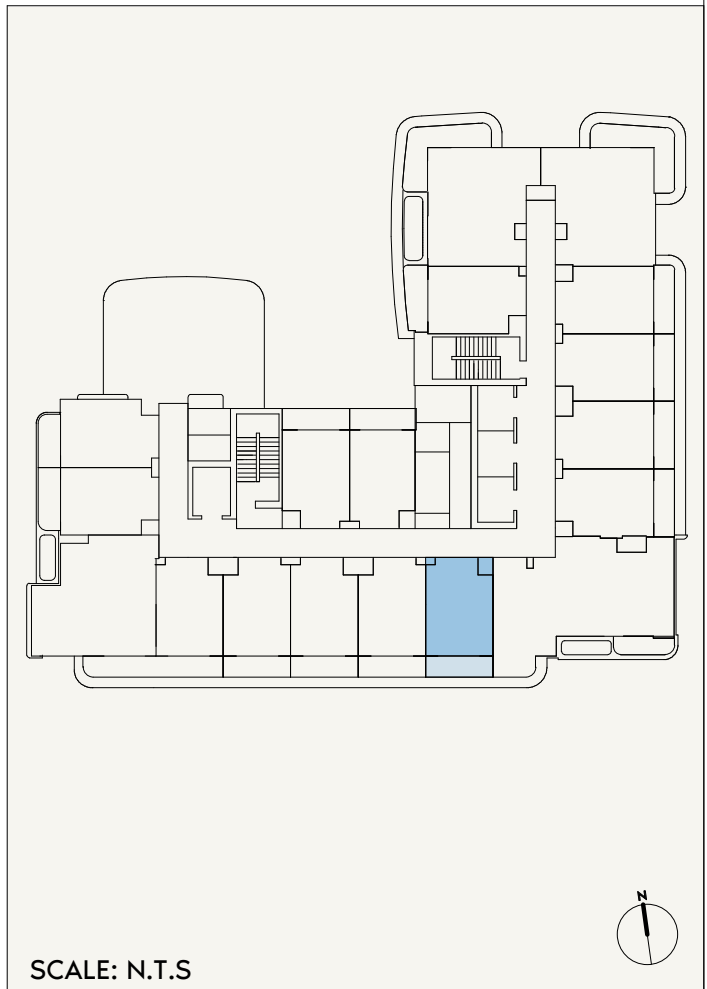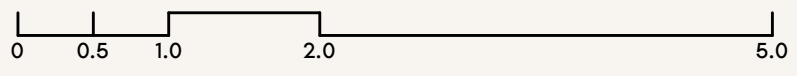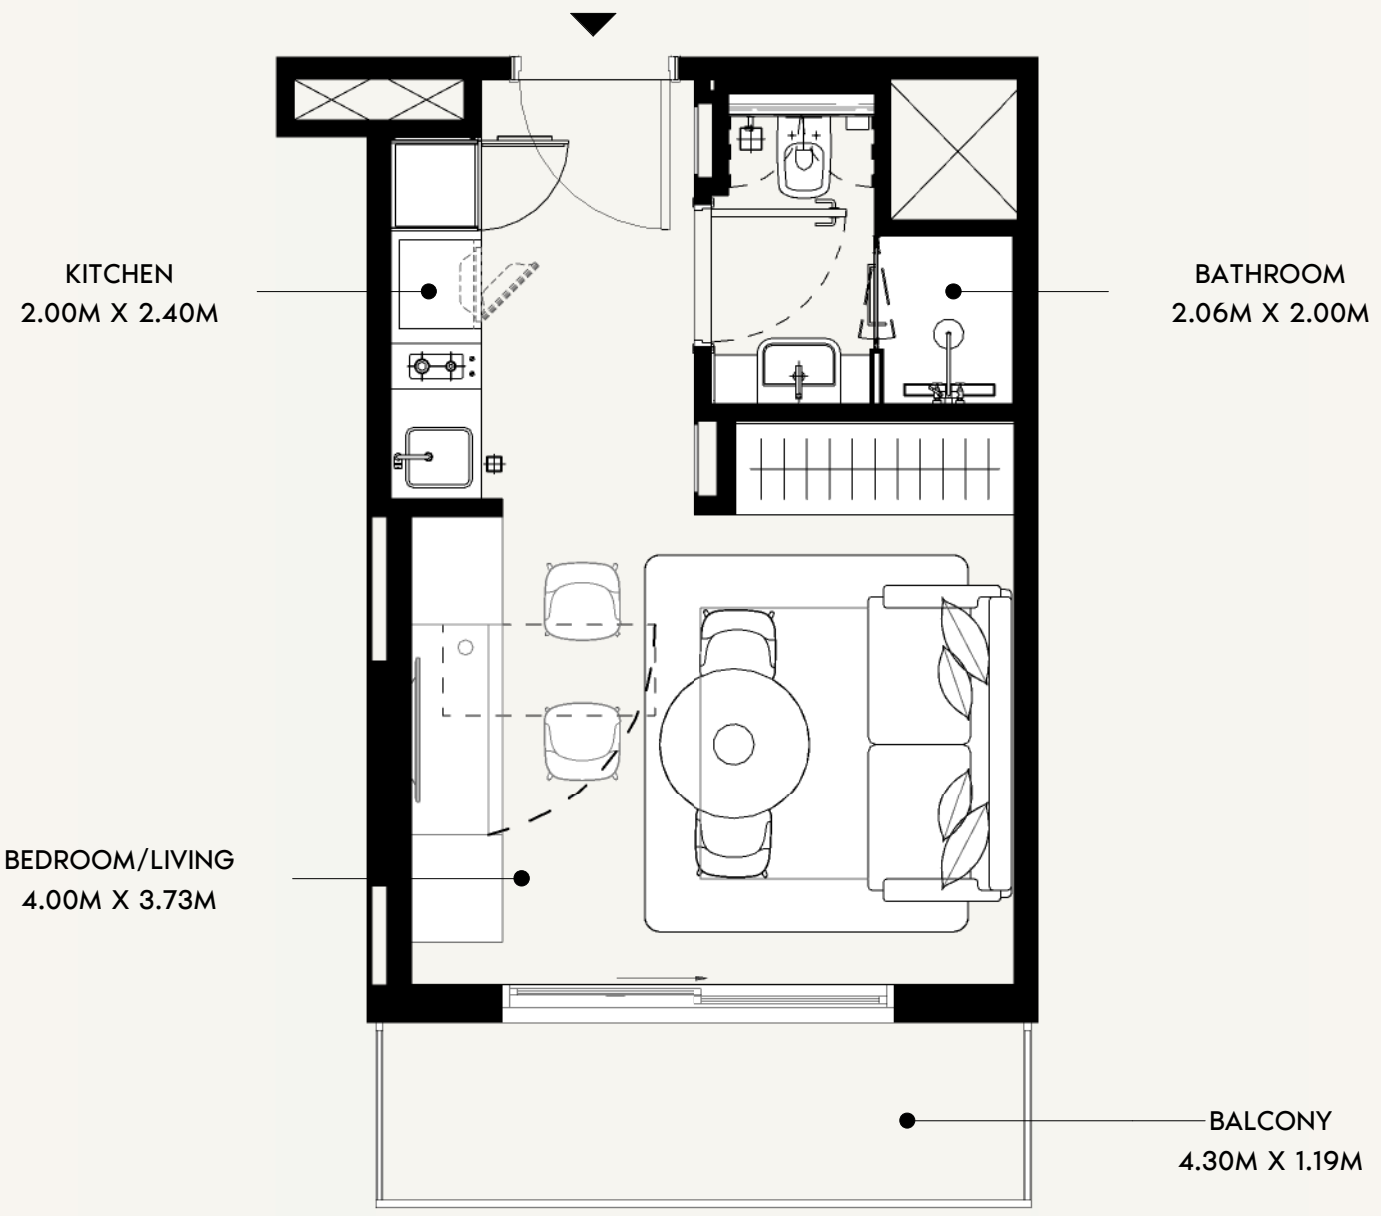

FLOOR NO: 11TH-13TH FLOOR	APARTMENT AREA: 272.33 SQ.FT. (25.3 SQ.M)	DISCLAIMER: <small>THE COLORED MARKETING FLOOR PLANS PROVIDED BY THE DEVELOPER ARE FOR ILLUSTRATIVE PURPOSES ONLY. ACTUAL DIMENSIONS, LAYOUT, AND FINISHES MAY VARY FROM THOSE DEPICTED IN THE PLANS. FURNITURE, FIXTURES, AND EQUIPMENT SHOWN IN THE PLANS ARE FOR DECORATIVE PURPOSES ONLY AND ARE NOT INCLUDED IN THE PURCHASE OR LEASE OF THE PROPERTY. THE DEVELOPER RESERVES THE RIGHT TO MAKE MODIFICATIONS, REVISIONS, AND CHANGES TO THE FLOOR PLANS, SPECIFICATIONS, AND FEATURES WITHOUT PRIOR NOTICE.</small>	PROJECT NAME / BUILDING: JADAF / PROJECT 4
	UNIT TYPE: STUDIO (TYPE-02B)		

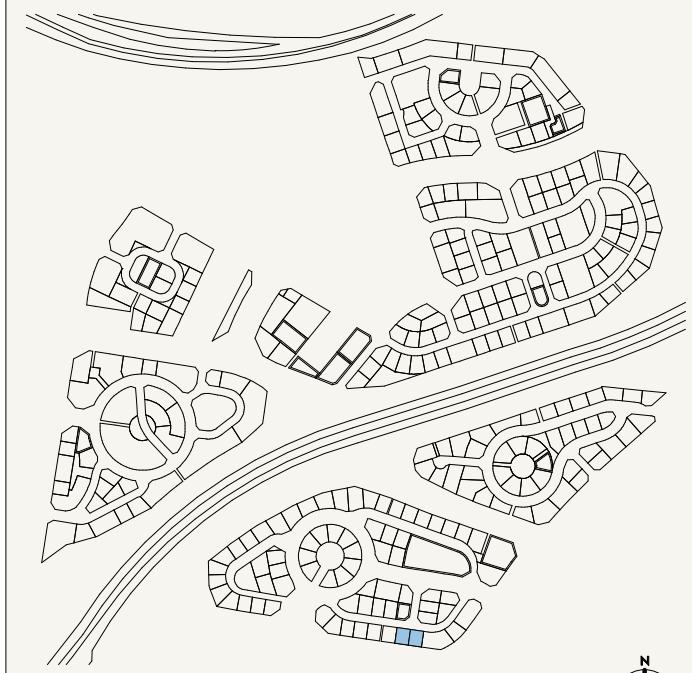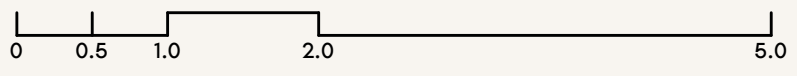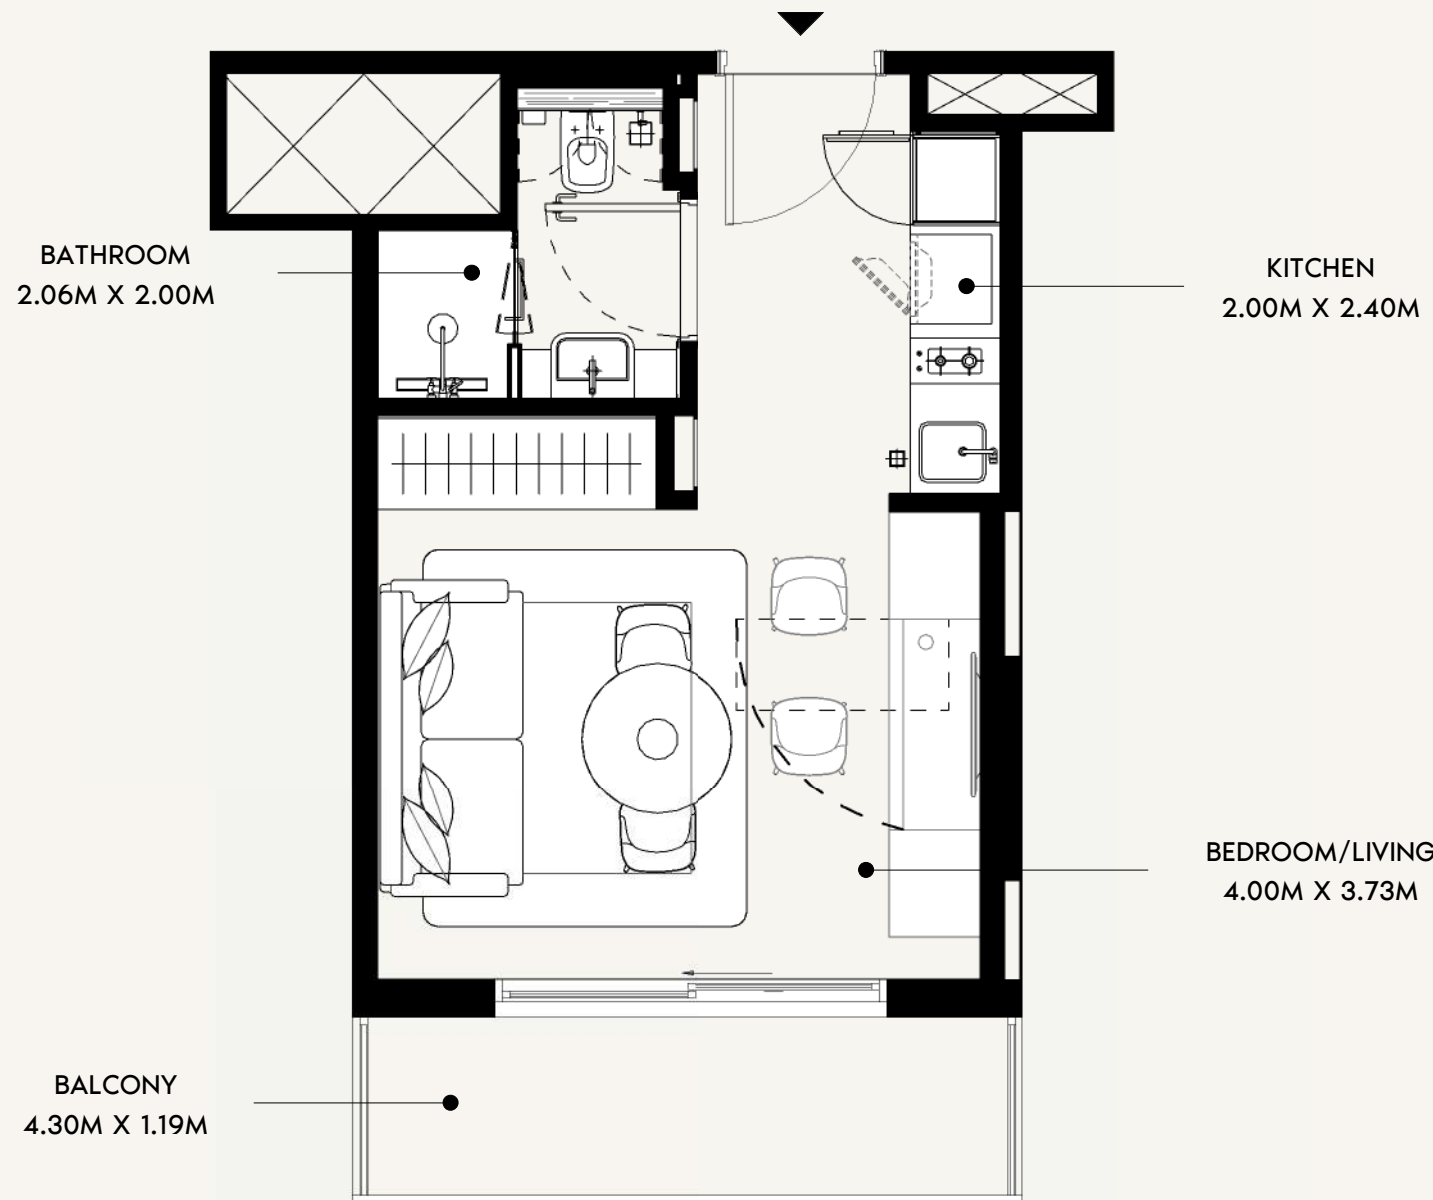




SCALE: N.T.S

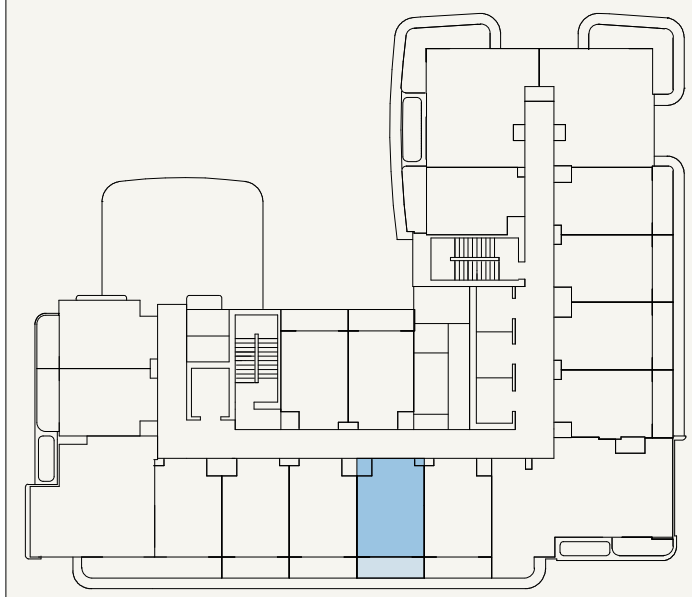




SCALE: N.T.S




FLOOR NO: 11TH-13TH FLOOR	APARTMENT AREA: 271.90 SQ.FT. (25.26 SQ.M)	DISCLAIMER: <small>THE COLORED MARKETING FLOOR PLANS PROVIDED BY THE DEVELOPER ARE FOR ILLUSTRATIVE PURPOSES ONLY. ACTUAL DIMENSIONS, LAYOUT, AND FINISHES MAY VARY FROM THOSE DEPICTED IN THE PLANS. FURNITURE, FIXTURES, AND EQUIPMENT SHOWN IN THE PLANS ARE FOR DECORATIVE PURPOSES ONLY AND ARE NOT INCLUDED IN THE PURCHASE OR LEASE OF THE PROPERTY. THE DEVELOPER RESERVES THE RIGHT TO MAKE MODIFICATIONS, REVISIONS, AND CHANGES TO THE FLOOR PLANS, SPECIFICATIONS, AND FEATURES WITHOUT PRIOR NOTICE.</small>	PROJECT NAME / BUILDING: JADAF / PROJECT 4
	UNIT TYPE: STUDIO (TYPE-02B)		

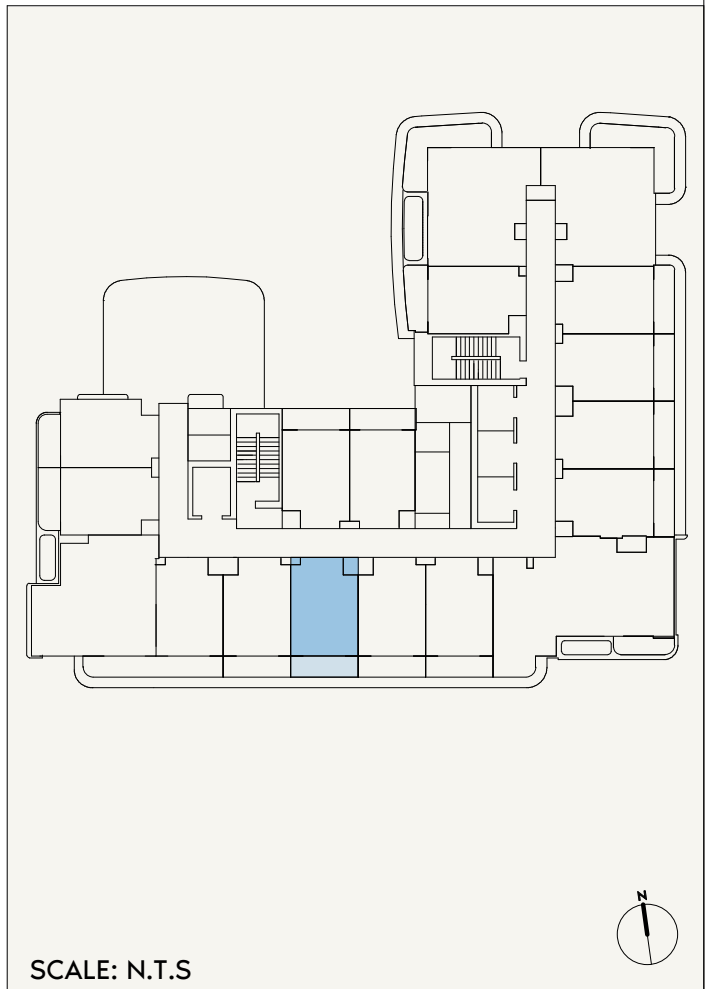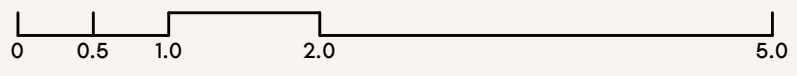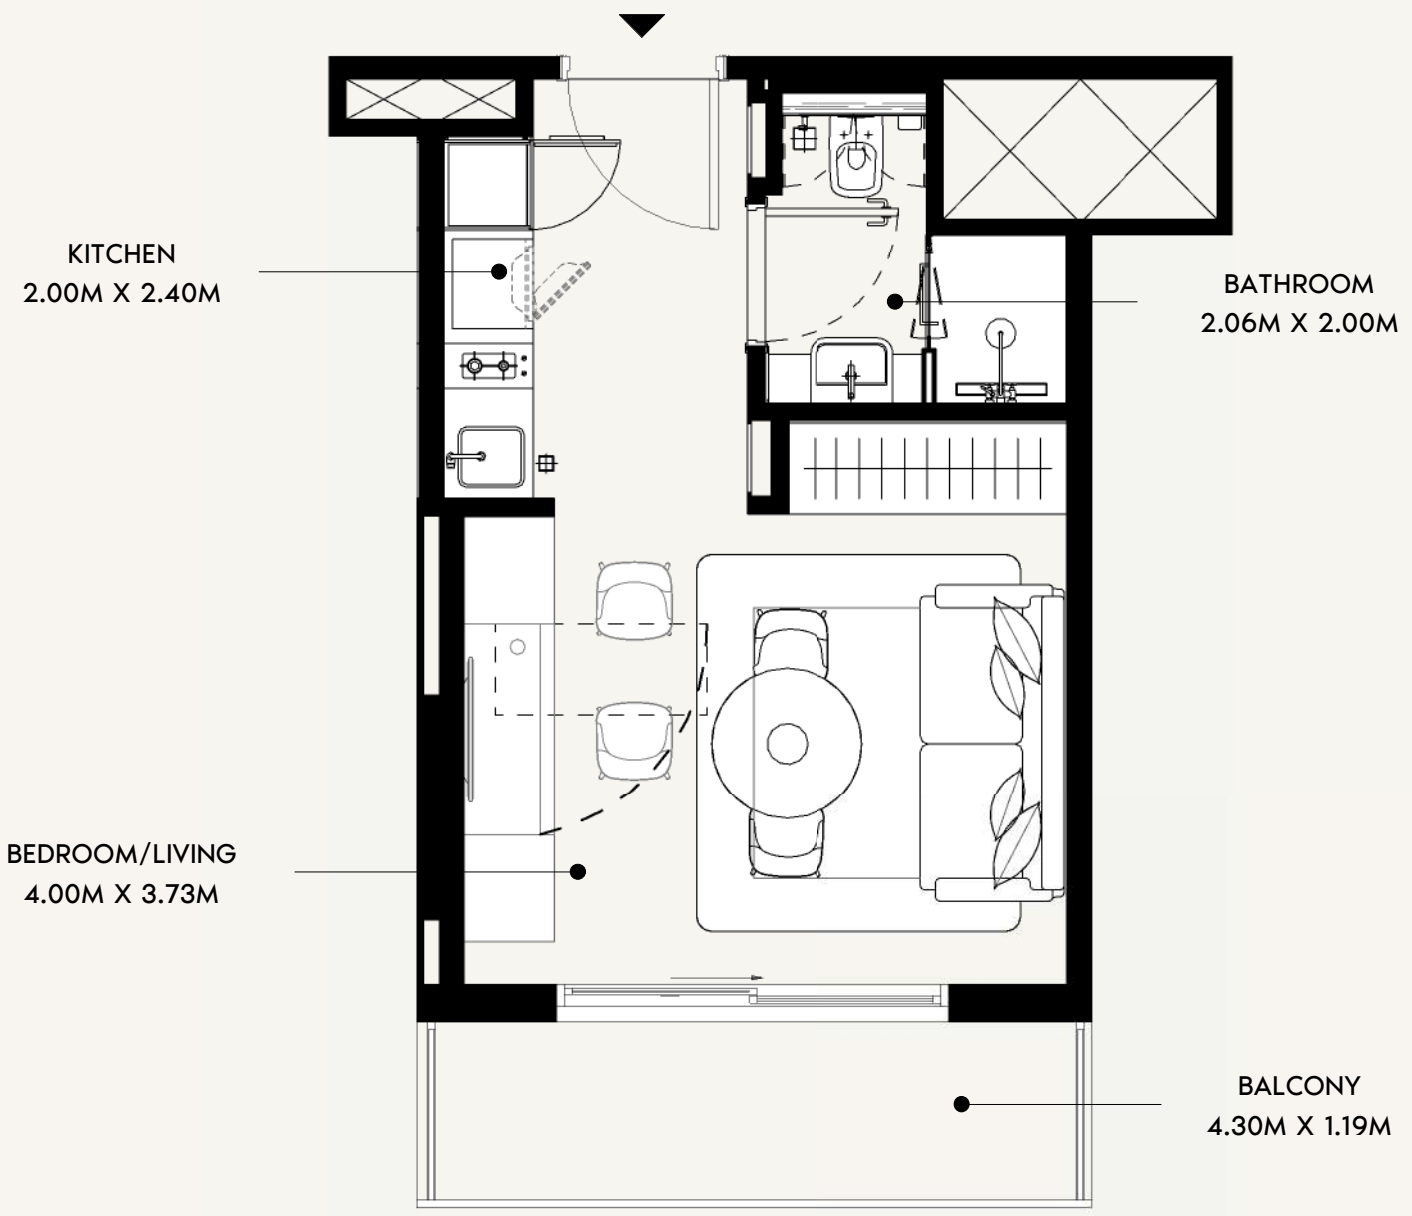

	FLOOR NO: 11TH-13TH FLOOR	APARTMENT AREA: 272.65 SQ.FT. (25.33 SQ.M)	DISCLAIMER: <small>THE COLORED MARKETING FLOOR PLANS PROVIDED BY THE DEVELOPER ARE FOR ILLUSTRATIVE PURPOSES ONLY. ACTUAL DIMENSIONS, LAYOUT, AND FINISHES MAY VARY FROM THOSE DEPICTED IN THE PLANS. FURNITURE, FIXTURES, AND EQUIPMENT SHOWN IN THE PLANS ARE FOR DECORATIVE PURPOSES ONLY AND ARE NOT INCLUDED IN THE PURCHASE OR LEASE OF THE PROPERTY. THE DEVELOPER RESERVES THE RIGHT TO MAKE MODIFICATIONS, REVISIONS, AND CHANGES TO THE FLOOR PLANS, SPECIFICATIONS, AND FEATURES WITHOUT PRIOR NOTICE.</small>	PROJECT NAME / BUILDING: JADAF / PROJECT 4
	UNIT TYPE: STUDIO (TYPE-02B)	BALCONY AREA: 62.86 SQ.FT. (5.84 SQ.M)		TOTAL APARTMENT AREA: 335.51 SQ.FT. (31.17 SQ.M)

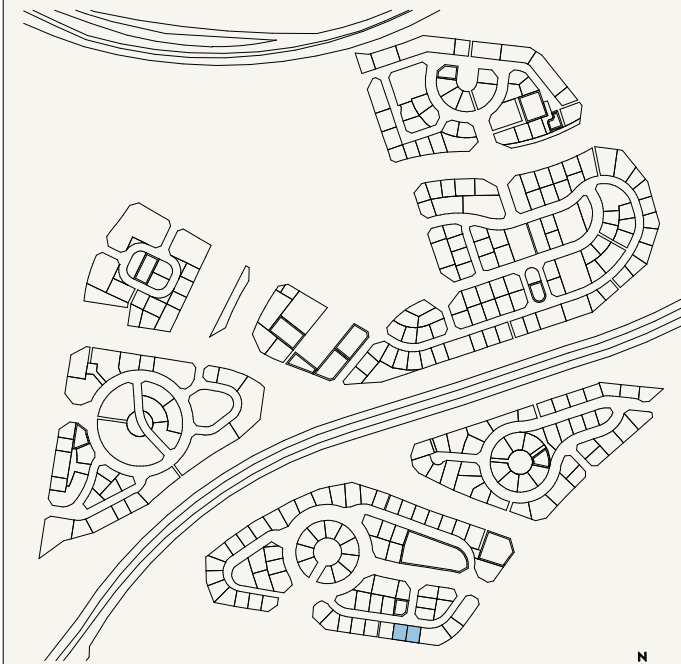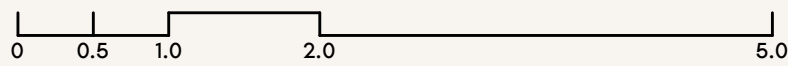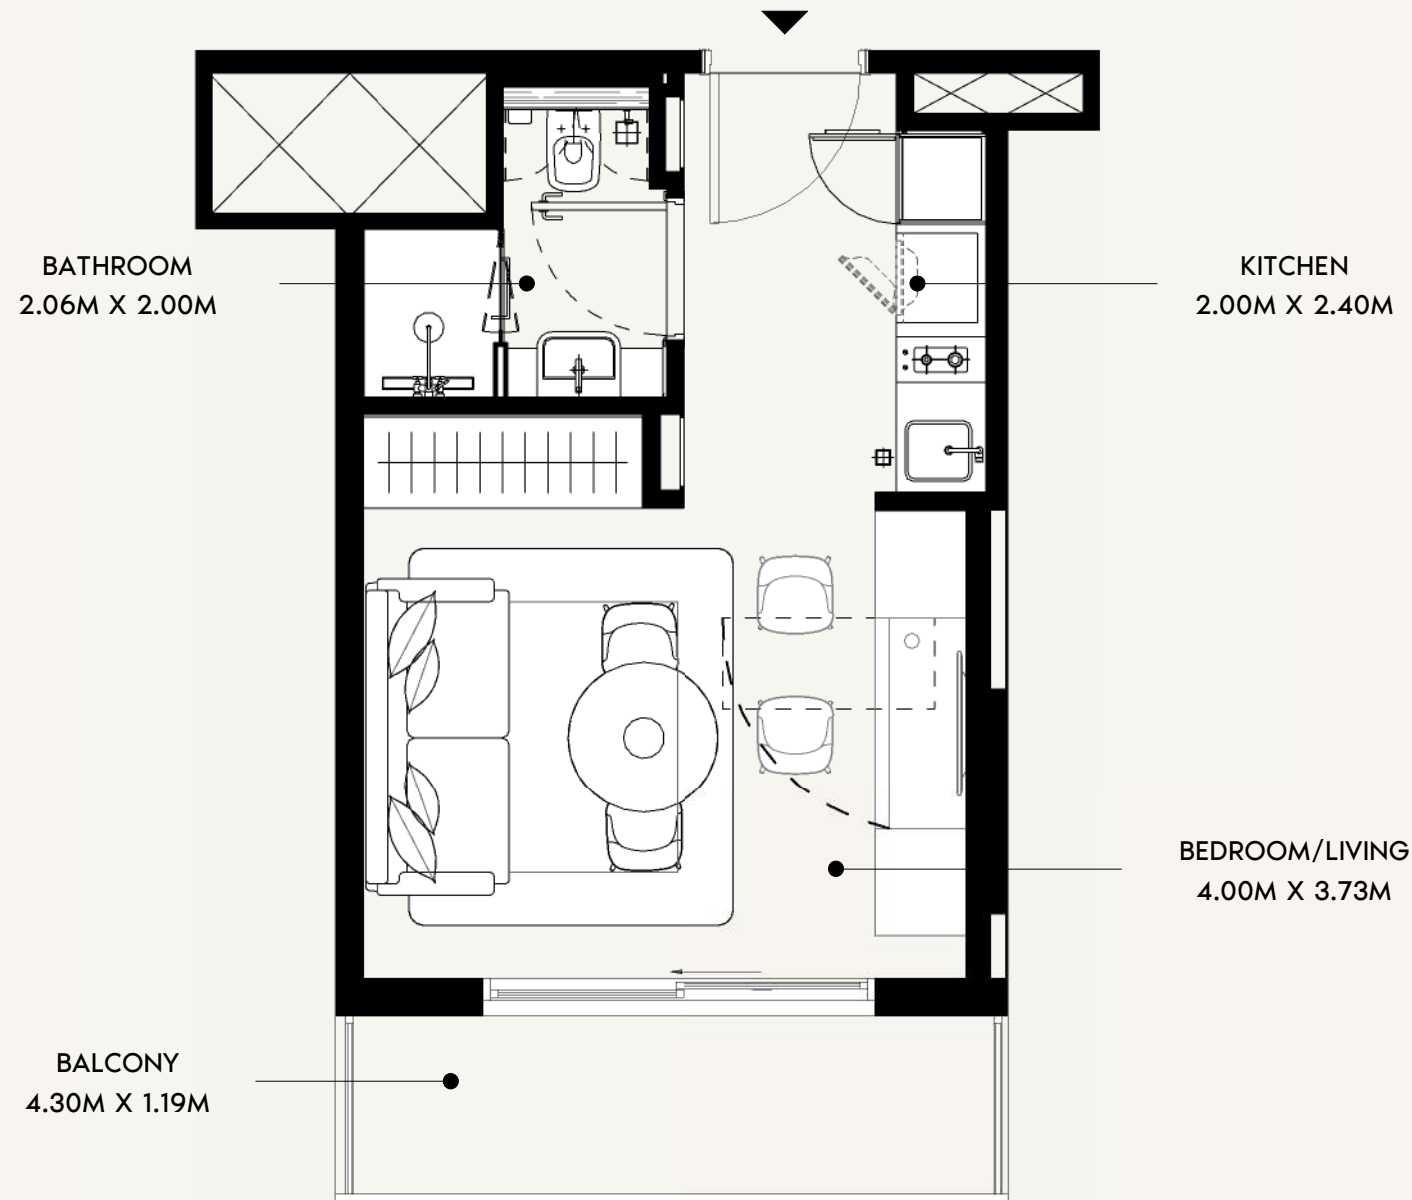

SCALE: N.T.S

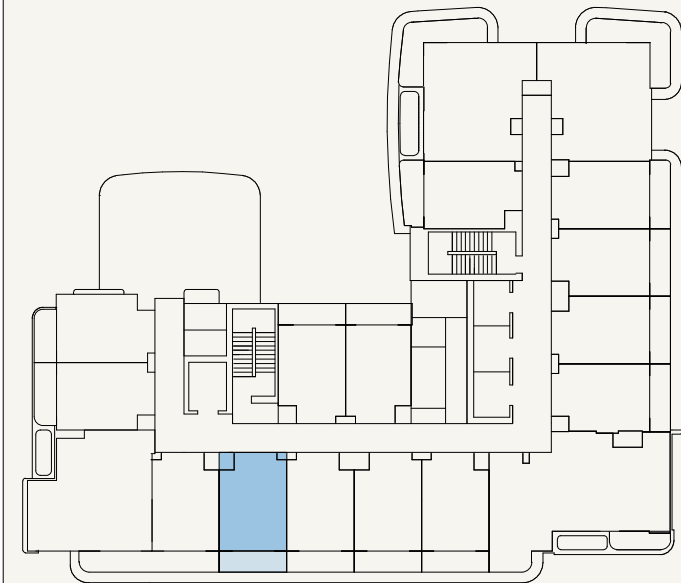

SCALE: N.T.S



FLOOR NO:
11TH-13TH FLOOR

UNIT TYPE:
STUDIO (TYPE-02B)

APARTMENT AREA:
271.68 SQ.FT. (25.24 SQ.M)

BALCONY AREA:
62.65 SQ.FT. (5.82 SQ.M)

DISCLAIMER:
THE COLORED MARKETING FLOOR PLANS PROVIDED BY THE DEVELOPER ARE FOR ILLUSTRATIVE PURPOSES ONLY. ACTUAL DIMENSIONS, LAYOUT, AND FINISHES MAY VARY FROM THOSE DEPICTED IN THE PLANS. FURNITURE, FIXTURES, AND EQUIPMENT SHOWN IN THE PLANS ARE FOR DECORATIVE PURPOSES ONLY AND ARE NOT INCLUDED IN THE PURCHASE OR LEASE OF THE PROPERTY. THE DEVELOPER RESERVES THE RIGHT TO MAKE MODIFICATIONS, REVISIONS, AND CHANGES TO THE FLOOR PLANS, SPECIFICATIONS, AND FEATURES WITHOUT PRIOR NOTICE.

TOTAL APARTMENT AREA:
334.33 SQ.FT. (31.06 SQ.M)

PROJECT NAME / BUILDING:
JADAF / PROJECT 4



UNIT NO:
1112, 1212 & 1312

KITCHEN
2.00M X 2.40M


BEDROOM/LIVING
4.00M X 3.73M

BATHROOM
2.06M X 2.00M

BALCONY
4.30M X 1.19M

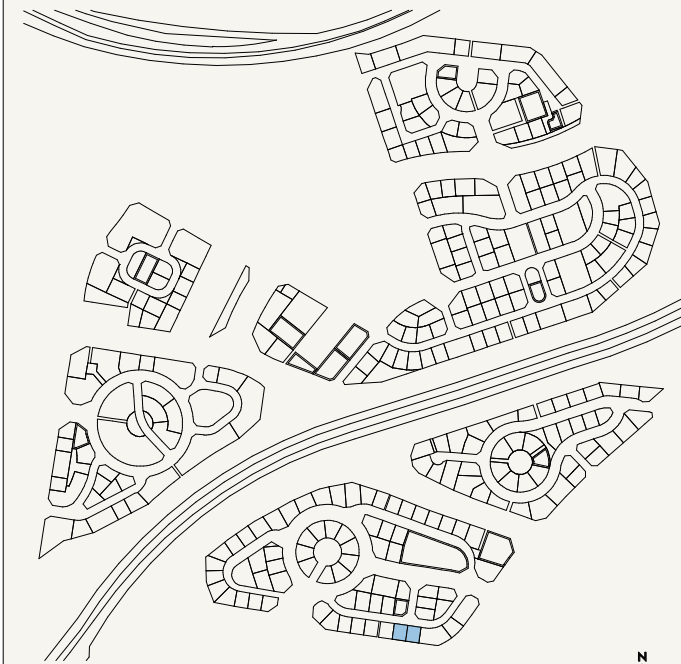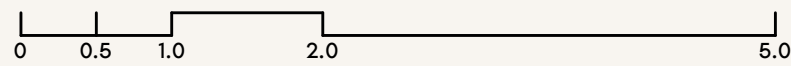

SCALE: N.T.S

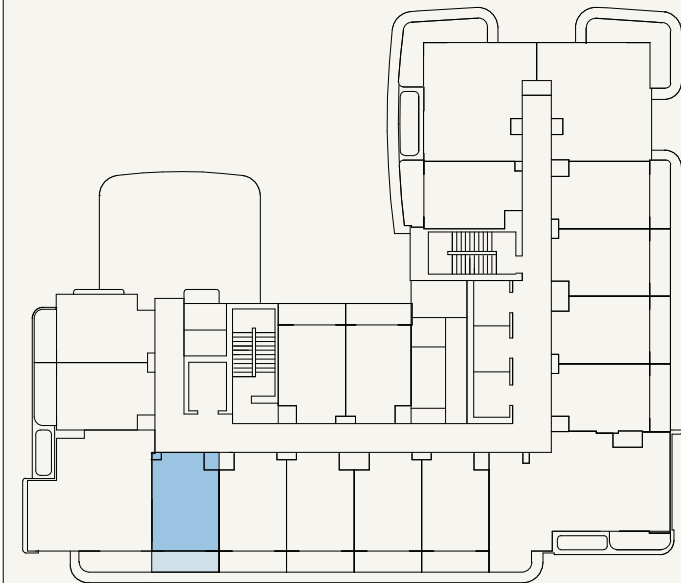

SCALE: N.T.S



FLOOR NO:
11TH-13TH FLOOR

UNIT TYPE:
STUDIO (TYPE-02B)

APARTMENT AREA:
272.98 SQ.FT. (25.36 SQ.M)


BALCONY AREA:
63.08 SQ.FT. (5.86 SQ.M)

DISCLAIMER:
THE COLORED MARKETING FLOOR PLANS PROVIDED BY THE DEVELOPER ARE FOR ILLUSTRATIVE PURPOSES ONLY. ACTUAL DIMENSIONS, LAYOUT, AND FINISHES MAY VARY FROM THOSE DEPICTED IN THE PLANS. FURNITURE, FIXTURES, AND EQUIPMENT SHOWN IN THE PLANS ARE FOR DECORATIVE PURPOSES ONLY AND ARE NOT INCLUDED IN THE PURCHASE OR LEASE OF THE PROPERTY. THE DEVELOPER RESERVES THE RIGHT TO MAKE MODIFICATIONS, REVISIONS, AND CHANGES TO THE FLOOR PLANS, SPECIFICATIONS, AND FEATURES WITHOUT PRIOR NOTICE.


TOTAL APARTMENT AREA:
336.05 SQ.FT. (31.22 SQ.M)

PROJECT NAME / BUILDING:
JADAF / PROJECT 4


UNIT NO:
1113, 1213 & 1313

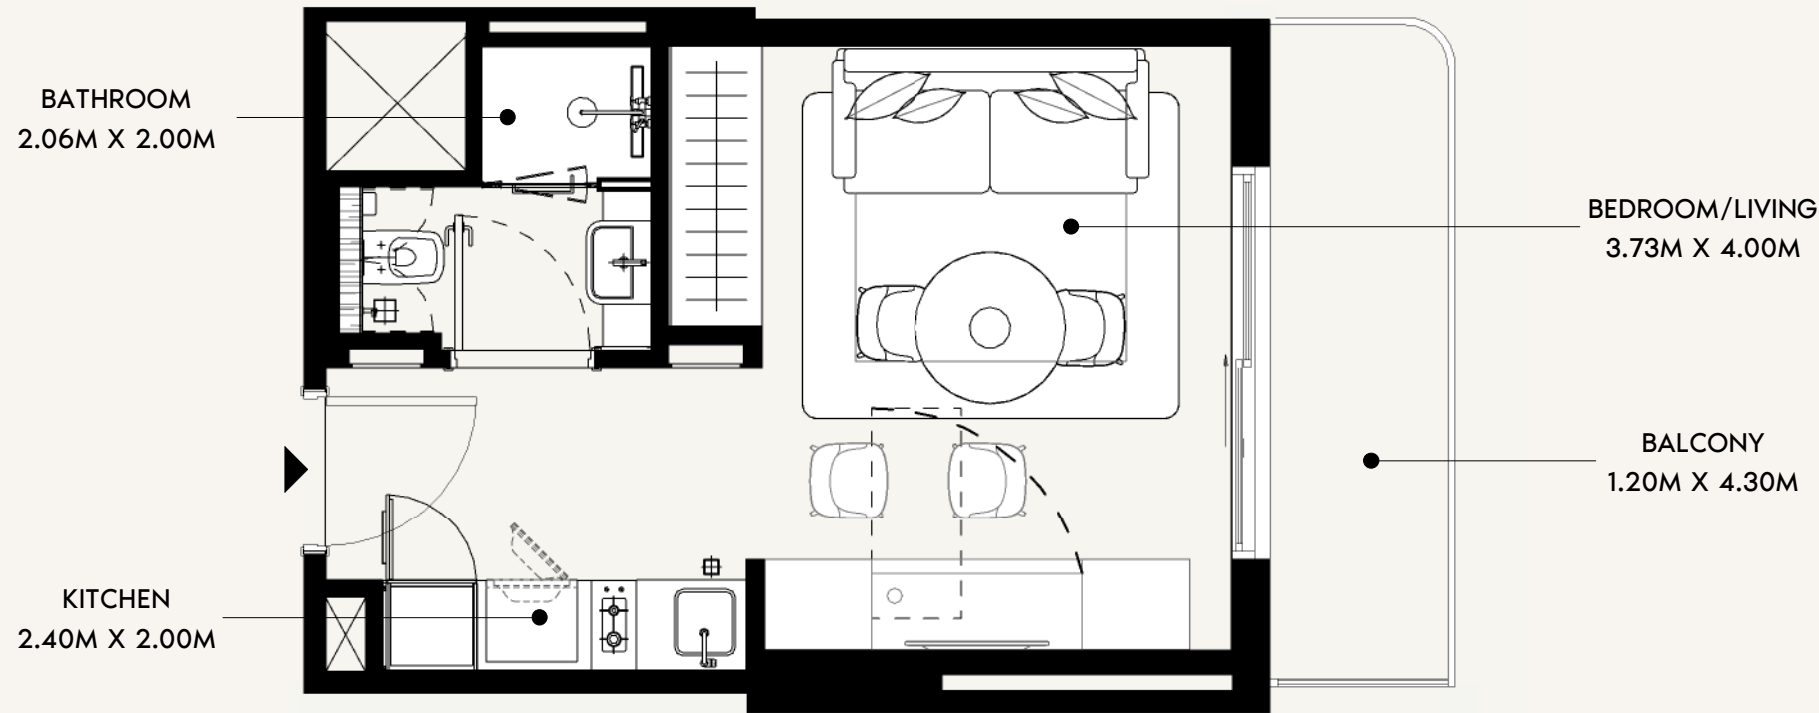

SCALE: N.T.S

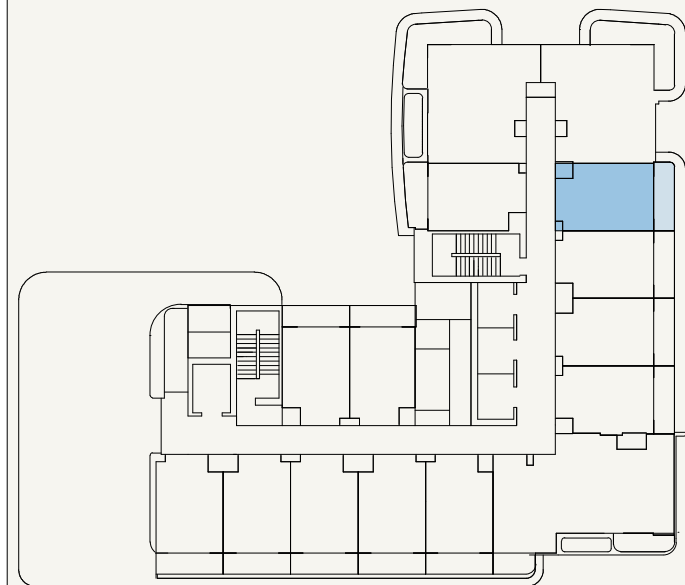

SCALE: N.T.S

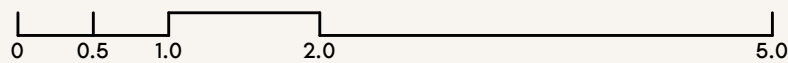

FLOOR NO:
14TH&15TH FLOOR

UNIT TYPE:
STUDIO (TYPE-02B)

APARTMENT AREA:
272.11 SQ.FT. (25.28 SQ.M)

BALCONY AREA:
63.62 SQ.FT. (5.91 SQ.M)


DISCLAIMER:
THE COLORED MARKETING FLOOR PLANS PROVIDED BY THE DEVELOPER ARE FOR ILLUSTRATIVE PURPOSES ONLY. ACTUAL DIMENSIONS, LAYOUT, AND FINISHES MAY VARY FROM THOSE DEPICTED IN THE PLANS. FURNITURE, FIXTURES, AND EQUIPMENT SHOWN IN THE PLANS ARE FOR DECORATIVE PURPOSES ONLY AND ARE NOT INCLUDED IN THE PURCHASE OR LEASE OF THE PROPERTY. THE DEVELOPER RESERVES THE RIGHT TO MAKE MODIFICATIONS, REVISIONS, AND CHANGES TO THE FLOOR PLANS, SPECIFICATIONS, AND FEATURES WITHOUT PRIOR NOTICE.

TOTAL APARTMENT AREA:
335.73 SQ.FT. (31.19 SQ.M)

PROJECT NAME / BUILDING:
JADAF / PROJECT 4

UNIT NO:
1404 & 1504


KITCHEN
2.40M X 2.00M

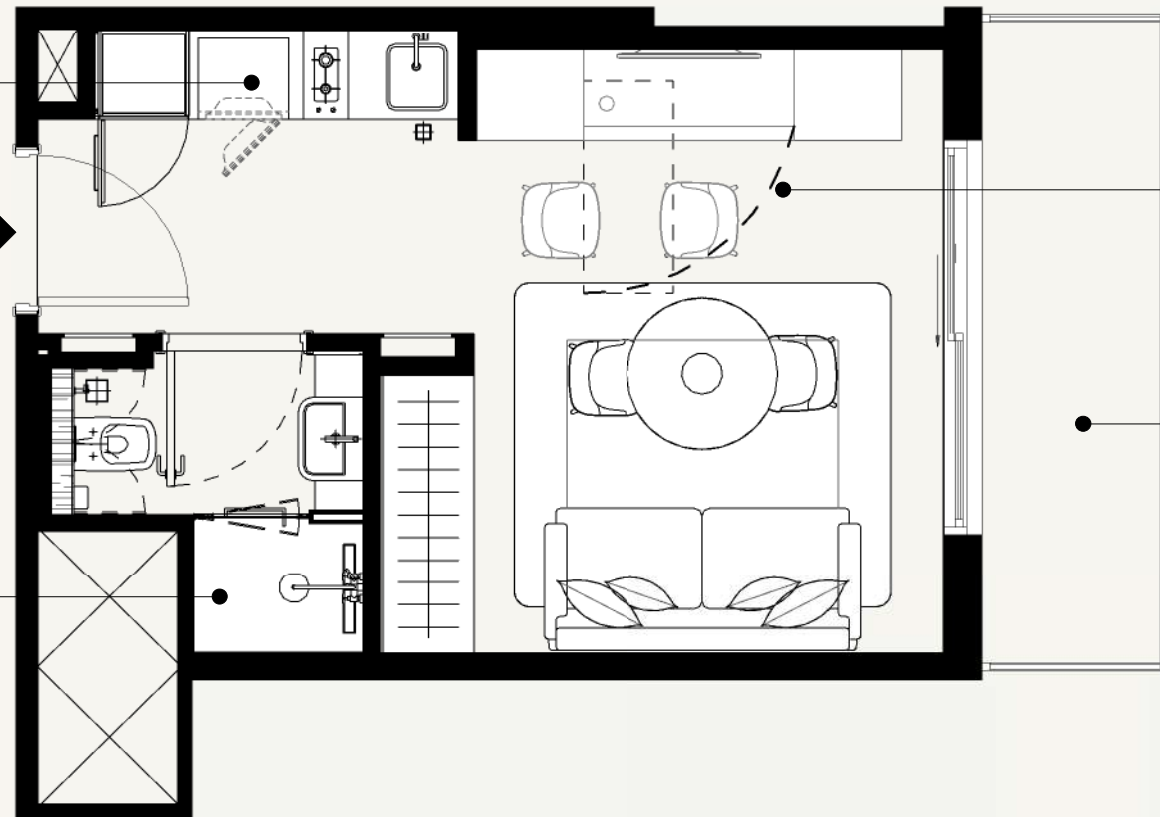


BEDROOM/LIVING
3.10 M X 4.00M

BALCONY
1.20M X 4.30M

BATHROOM
2.06M X 2.00M

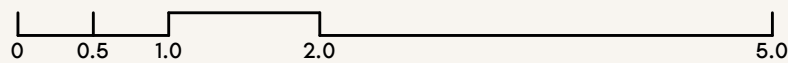

SCALE: N.T.S

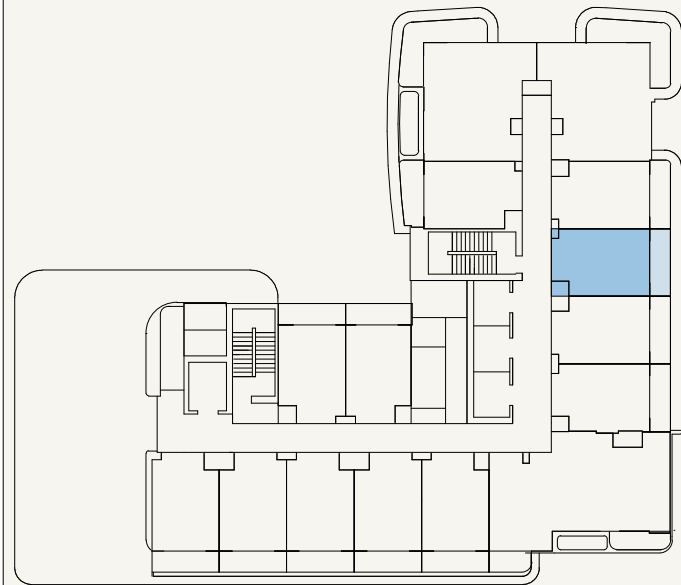

SCALE: N.T.S



FLOOR NO:
14TH&15TH FLOOR

UNIT TYPE:
STUDIO (TYPE-02B)

APARTMENT AREA:
272.11 SQ.FT. (25.28 SQ.M)



BALCONY AREA:
62.75 SQ.FT. (5.83 SQ.M)

DISCLAIMER:
THE COLORED MARKETING FLOOR PLANS PROVIDED BY THE DEVELOPER ARE FOR ILLUSTRATIVE PURPOSES ONLY. ACTUAL DIMENSIONS, LAYOUT, AND FINISHES MAY VARY FROM THOSE DEPICTED IN THE PLANS. FURNITURE, FIXTURES, AND EQUIPMENT SHOWN IN THE PLANS ARE FOR DECORATIVE PURPOSES ONLY AND ARE NOT INCLUDED IN THE PURCHASE OR LEASE OF THE PROPERTY. THE DEVELOPER RESERVES THE RIGHT TO MAKE MODIFICATIONS, REVISIONS, AND CHANGES TO THE FLOOR PLANS, SPECIFICATIONS, AND FEATURES WITHOUT PRIOR NOTICE.


TOTAL APARTMENT AREA:
334.87 SQ.FT. (31.11 SQ.M)

PROJECT NAME / BUILDING:
JADAF / PROJECT 4

UNIT NO:
1405 & 1505

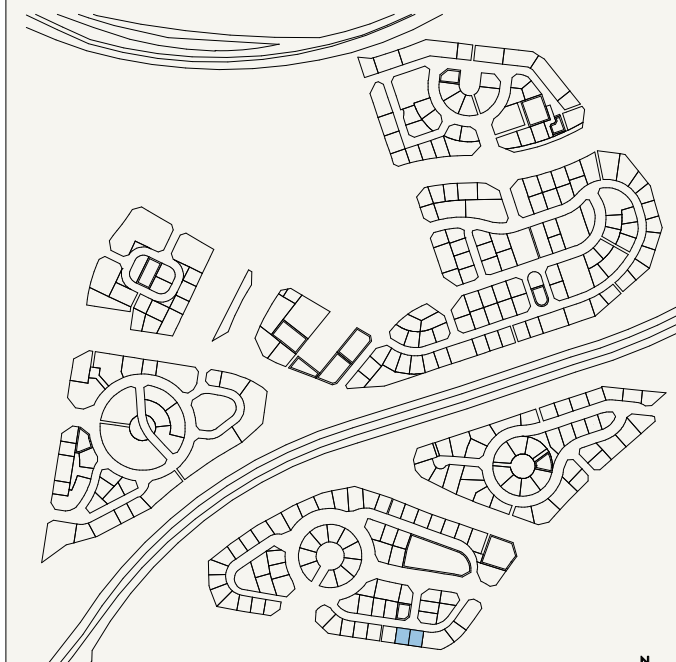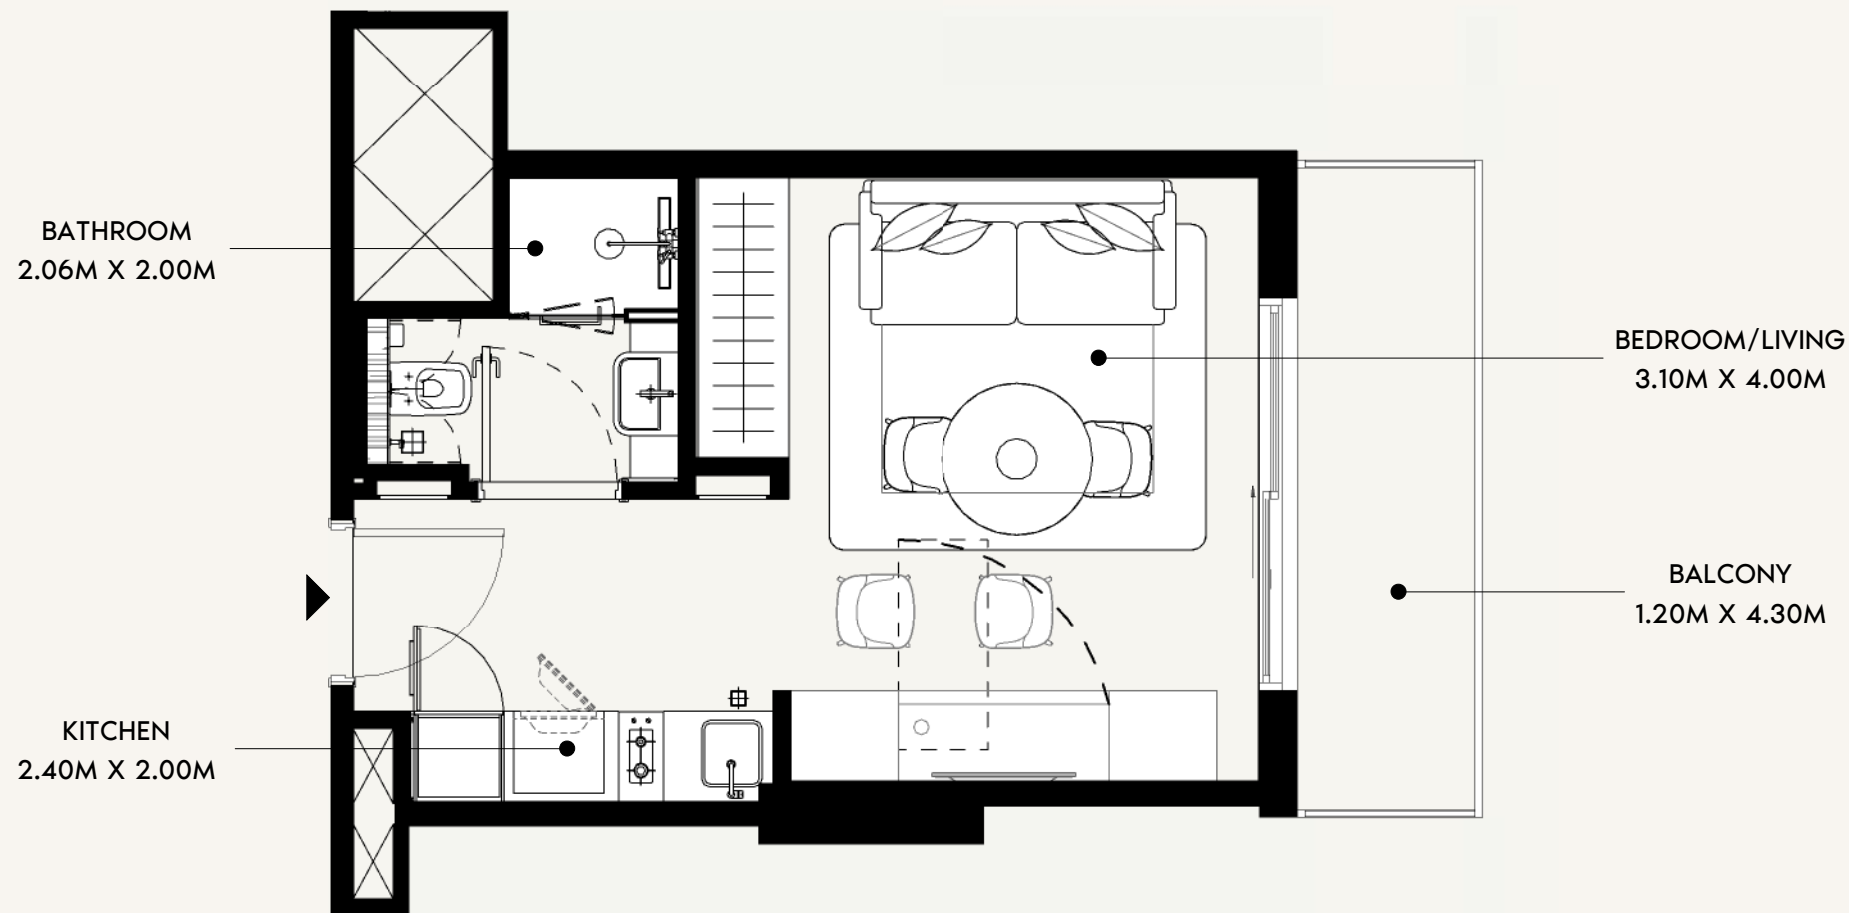




SCALE: N.T.S

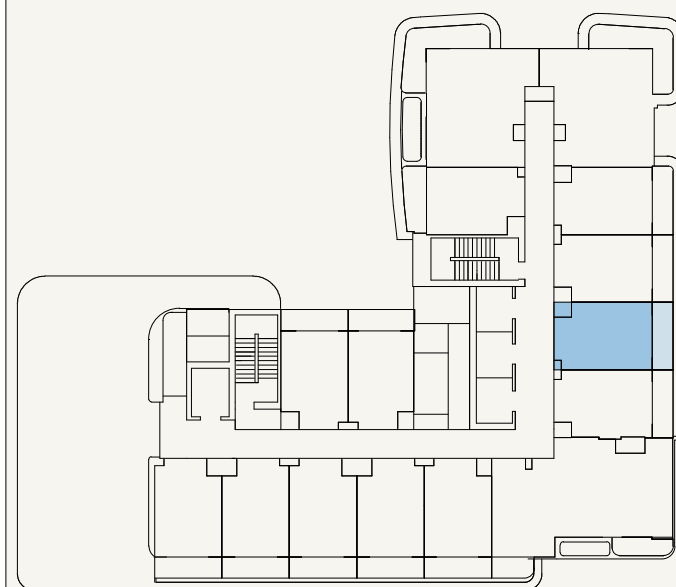



SCALE: N.T.S




FLOOR NO: 14TH&15TH FLOOR	APARTMENT AREA: 272.11 SQ.FT. (25.28 SQ.M)	DISCLAIMER: <small>THE COLORED MARKETING FLOOR PLANS PROVIDED BY THE DEVELOPER ARE FOR ILLUSTRATIVE PURPOSES ONLY. ACTUAL DIMENSIONS, LAYOUT, AND FINISHES MAY VARY FROM THOSE DEPICTED IN THE PLANS. FURNITURE, FIXTURES, AND EQUIPMENT SHOWN IN THE PLANS ARE FOR DECORATIVE PURPOSES ONLY AND ARE NOT INCLUDED IN THE PURCHASE OR LEASE OF THE PROPERTY. THE DEVELOPER RESERVES THE RIGHT TO MAKE MODIFICATIONS, REVISIONS, AND CHANGES TO THE FLOOR PLANS, SPECIFICATIONS, AND FEATURES WITHOUT PRIOR NOTICE.</small>	PROJECT NAME / BUILDING: JADAF / PROJECT 4
	UNIT TYPE: STUDIO (TYPE-02B)		

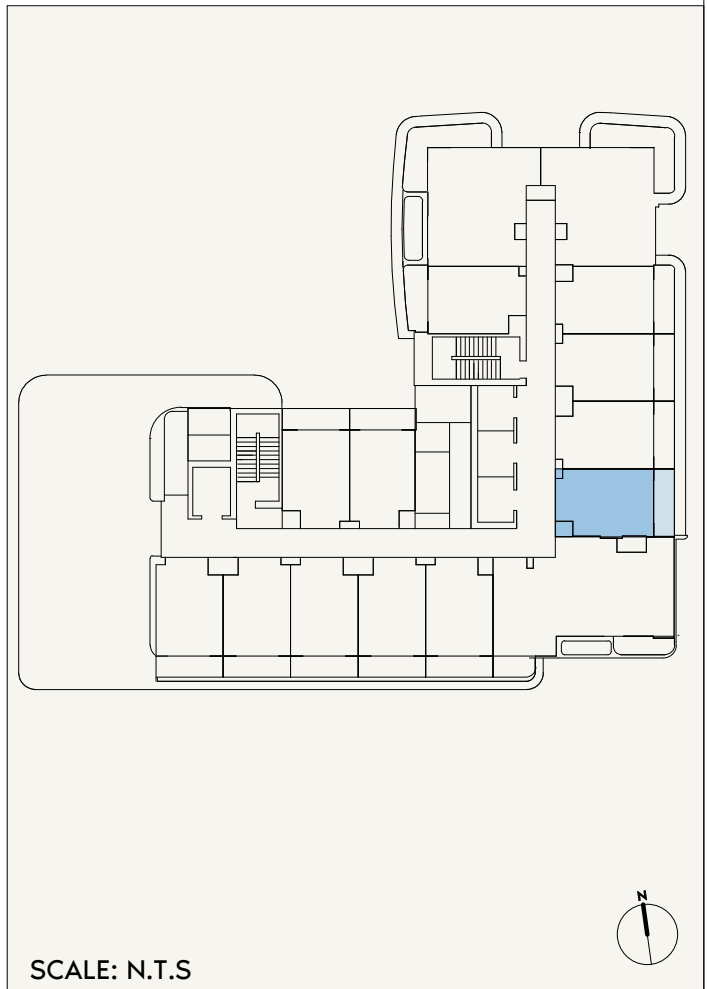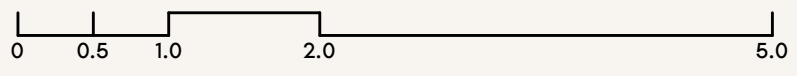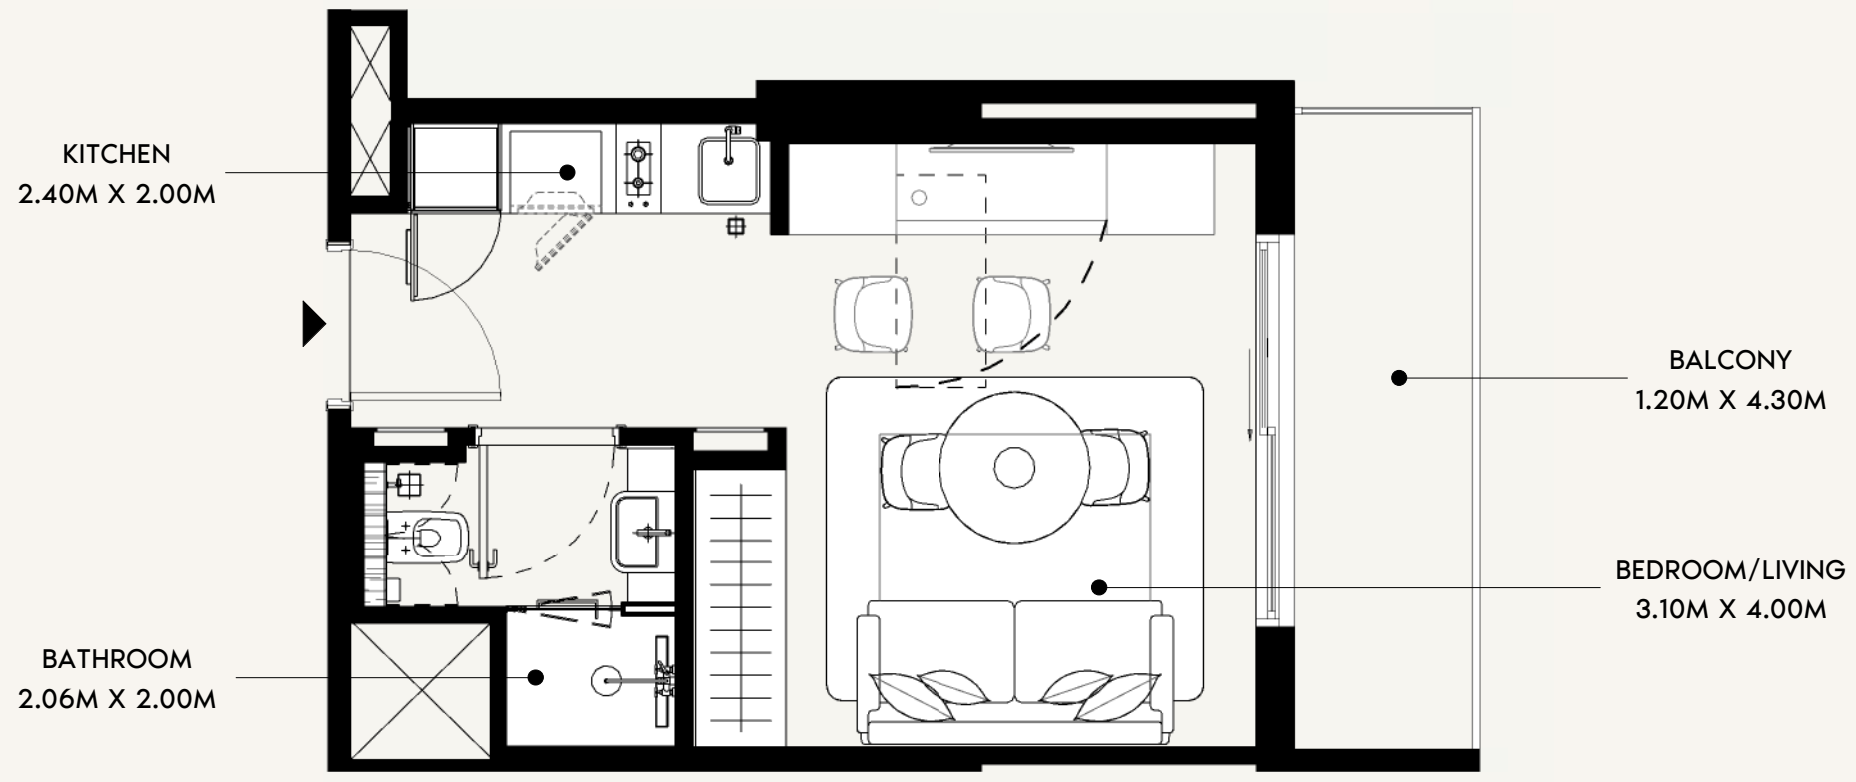

FLOOR NO: 14TH&15TH FLOOR	APARTMENT AREA: 273.73 SQ.FT. (25.43 SQ.M)	DISCLAIMER: <small>THE COLORED MARKETING FLOOR PLANS PROVIDED BY THE DEVELOPER ARE FOR ILLUSTRATIVE PURPOSES ONLY. ACTUAL DIMENSIONS, LAYOUT, AND FINISHES MAY VARY FROM THOSE DEPICTED IN THE PLANS. FURNITURE, FIXTURES, AND EQUIPMENT SHOWN IN THE PLANS ARE FOR DECORATIVE PURPOSES ONLY AND ARE NOT INCLUDED IN THE PURCHASE OR LEASE OF THE PROPERTY. THE DEVELOPER RESERVES THE RIGHT TO MAKE MODIFICATIONS, REVISIONS, AND CHANGES TO THE FLOOR PLANS, SPECIFICATIONS, AND FEATURES WITHOUT PRIOR NOTICE.</small>	PROJECT NAME / BUILDING: JADAF / PROJECT 4
	UNIT TYPE: STUDIO (TYPE-02B)		

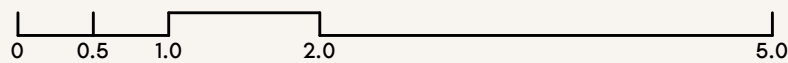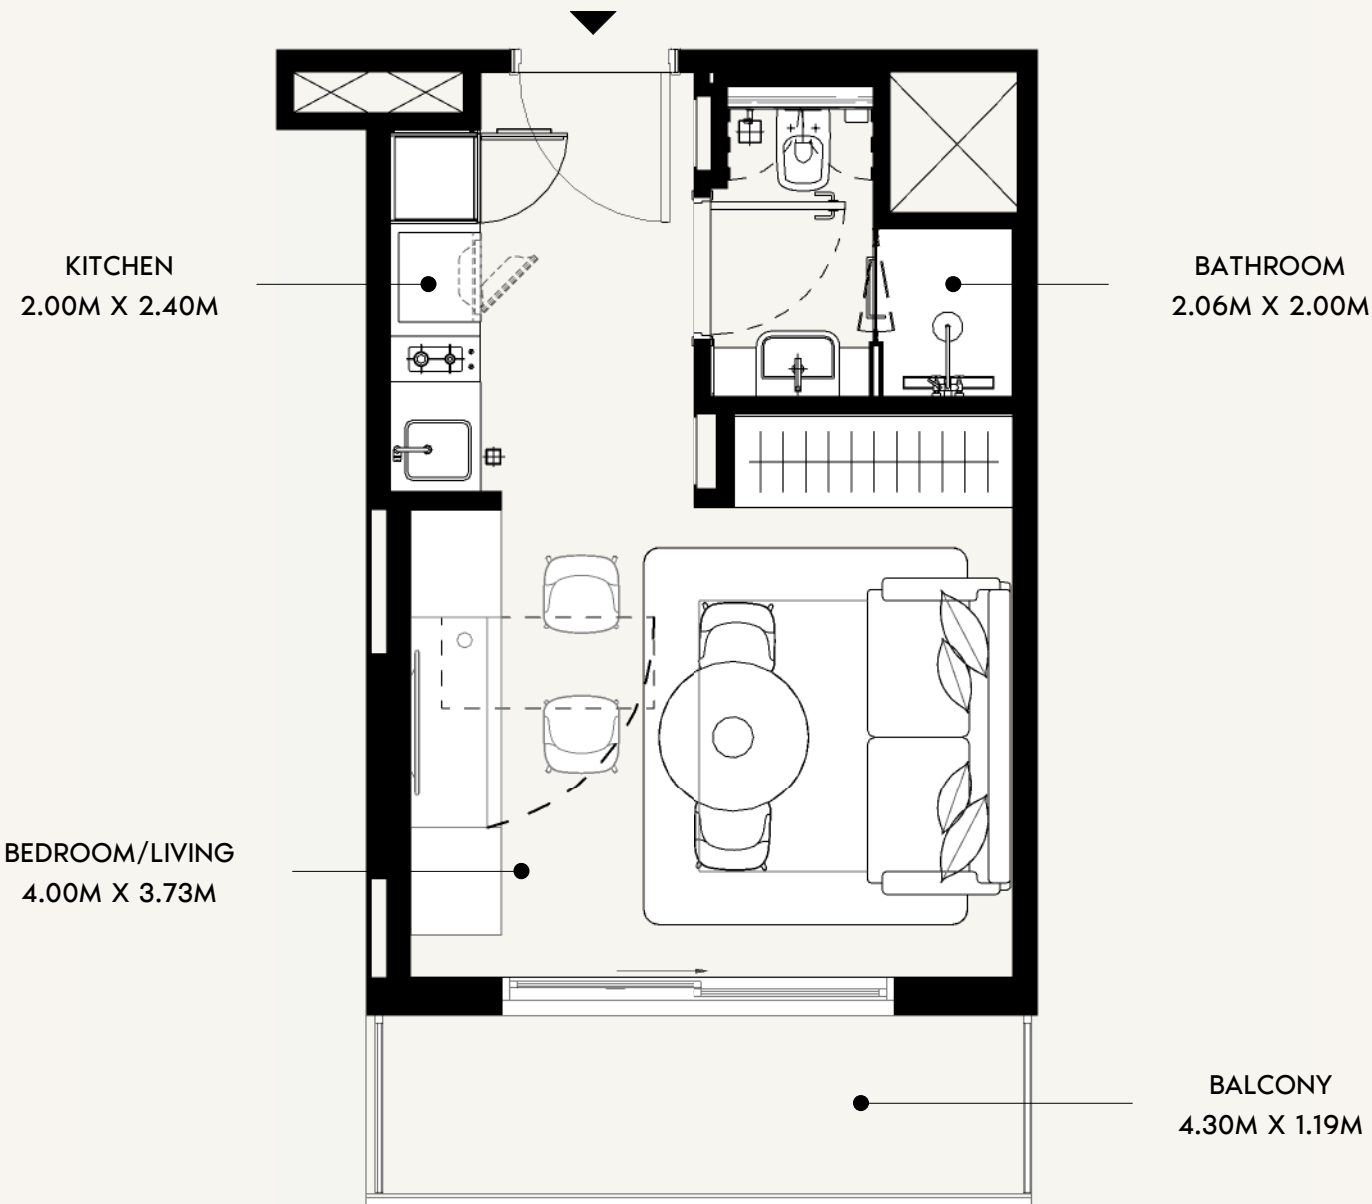

SCALE: N.T.S

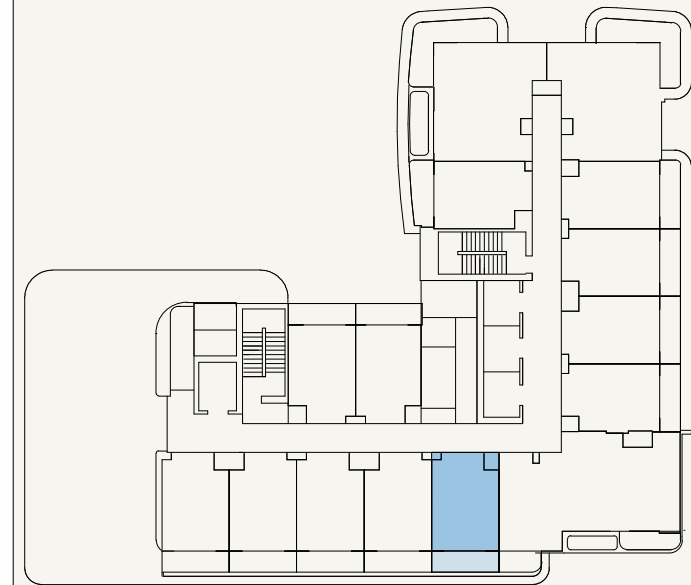

SCALE: N.T.S



FLOOR NO:
14TH&15TH FLOOR

UNIT TYPE:
STUDIO (TYPE-02B)

APARTMENT AREA:
272.33 SQ.FT. (25.3 SQ.M)

BALCONY AREA:
64.05 SQ.FT. (5.95 SQ.M)

DISCLAIMER:
THE COLORED MARKETING FLOOR PLANS PROVIDED BY THE DEVELOPER ARE FOR ILLUSTRATIVE PURPOSES ONLY. ACTUAL DIMENSIONS, LAYOUT, AND FINISHES MAY VARY FROM THOSE DEPICTED IN THE PLANS. FURNITURE, FIXTURES, AND EQUIPMENT SHOWN IN THE PLANS ARE FOR DECORATIVE PURPOSES ONLY AND ARE NOT INCLUDED IN THE PURCHASE OR LEASE OF THE PROPERTY. THE DEVELOPER RESERVES THE RIGHT TO MAKE MODIFICATIONS, REVISIONS, AND CHANGES TO THE FLOOR PLANS, SPECIFICATIONS, AND FEATURES WITHOUT PRIOR NOTICE.

TOTAL APARTMENT AREA:
336.38 SQ.FT. (31.25 SQ.M)

PROJECT NAME / BUILDING:
JADAF / PROJECT 4




UNIT NO:
1409 & 1509

BATHROOM
2.06M X 2.00M


KITCHEN
2.00M X 2.40M

BEDROOM/LIVING
4.00M X 3.73M

BALCONY
4.30M X 1.19M

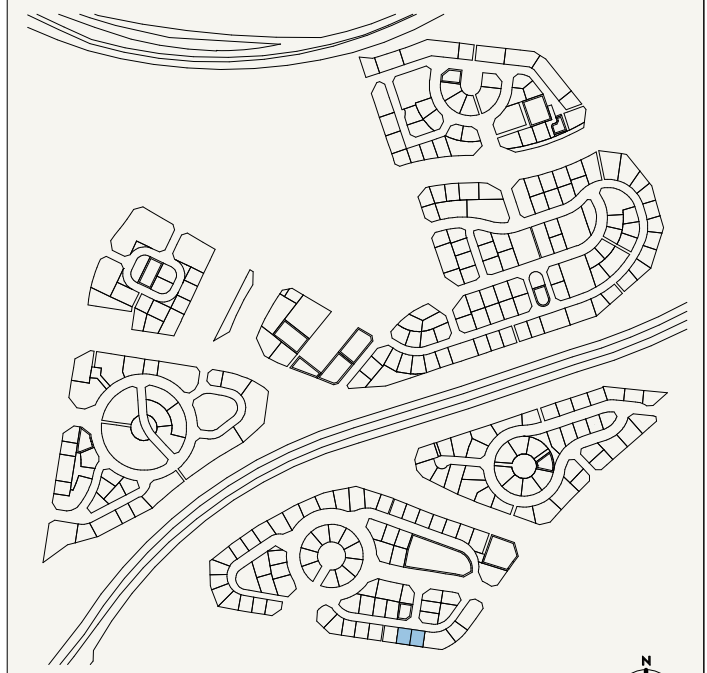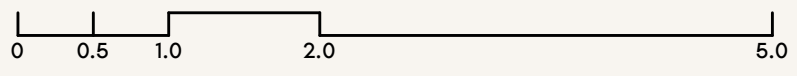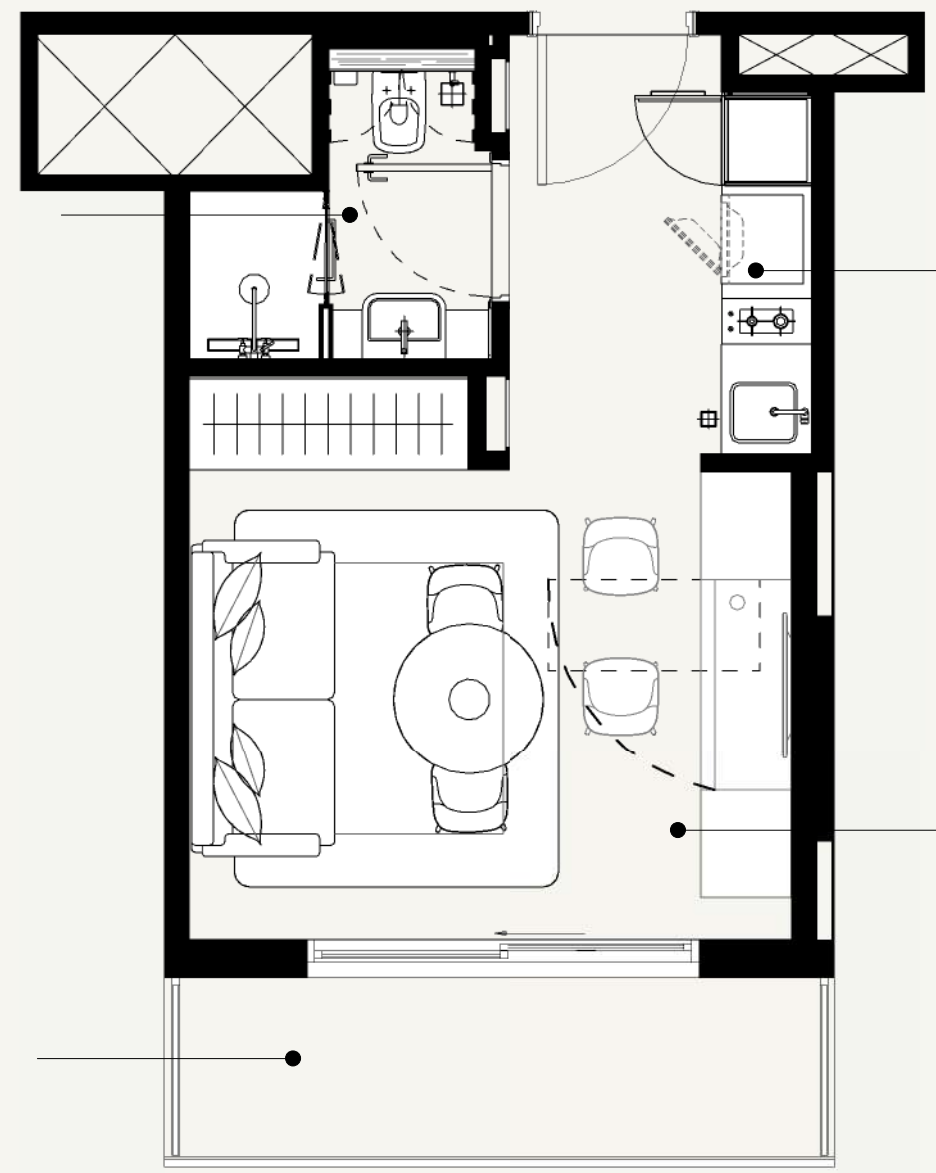

SCALE: N.T.S

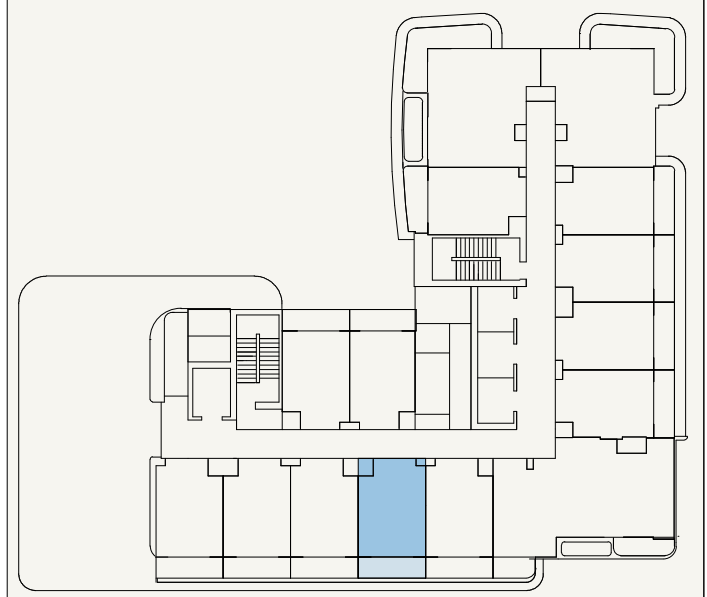

SCALE: N.T.S



FLOOR NO:
14TH&15TH FLOOR

UNIT TYPE:
STUDIO (TYPE-02B)

APARTMENT AREA:
271.90 SQ.FT. (25.26 SQ.M)

BALCONY AREA:
64.05 SQ.FT. (5.95 SQ.M)

DISCLAIMER:
THE COLORED MARKETING FLOOR PLANS PROVIDED BY THE DEVELOPER ARE FOR ILLUSTRATIVE PURPOSES ONLY. ACTUAL DIMENSIONS, LAYOUT, AND FINISHES MAY VARY FROM THOSE DEPICTED IN THE PLANS. FURNITURE, FIXTURES, AND EQUIPMENT SHOWN IN THE PLANS ARE FOR DECORATIVE PURPOSES ONLY AND ARE NOT INCLUDED IN THE PURCHASE OR LEASE OF THE PROPERTY. THE DEVELOPER RESERVES THE RIGHT TO MAKE MODIFICATIONS, REVISIONS, AND CHANGES TO THE FLOOR PLANS, SPECIFICATIONS, AND FEATURES WITHOUT PRIOR NOTICE.

TOTAL APARTMENT AREA:
335.94 SQ.FT. (31.21 SQ.M)

PROJECT NAME / BUILDING:
JADAF / PROJECT 4


UNIT NO:
1410 & 1510

KITCHEN
2.00M X 2.40M


BATHROOM
2.06M X 2.00M

BEDROOM/LIVING
4.00M X 3.73M

BALCONY
4.30M X 1.19M

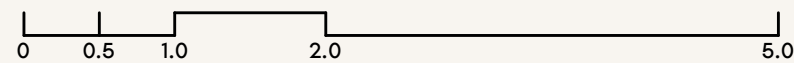

SCALE: N.T.S

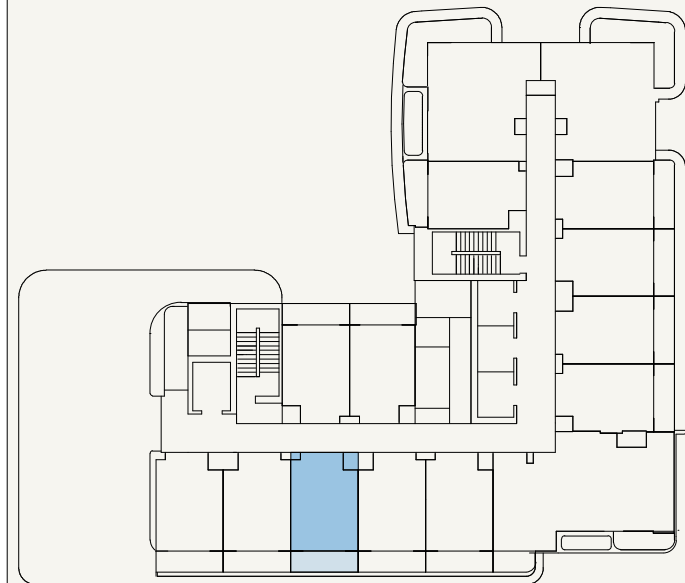

SCALE: N.T.S



FLOOR NO:
14TH&15TH FLOOR

APARTMENT AREA:
272.65 SQ.FT. (25.33 SQ.M)

DISCLAIMER:
THE COLORED MARKETING FLOOR PLANS PROVIDED BY THE DEVELOPER ARE FOR ILLUSTRATIVE PURPOSES ONLY. ACTUAL DIMENSIONS, LAYOUT, AND FINISHES MAY VARY FROM THOSE DEPICTED IN THE PLANS. FURNITURE, FIXTURES, AND EQUIPMENT SHOWN IN THE PLANS ARE FOR DECORATIVE PURPOSES ONLY AND ARE NOT INCLUDED IN THE PURCHASE OR LEASE OF THE PROPERTY. THE DEVELOPER RESERVES THE RIGHT TO MAKE MODIFICATIONS, REVISIONS, AND CHANGES TO THE FLOOR PLANS, SPECIFICATIONS, AND FEATURES WITHOUT PRIOR NOTICE.





PROJECT NAME / BUILDING:
JADAF / PROJECT 4

UNIT TYPE:
STUDIO (TYPE-02B)

BALCONY AREA:
64.15 SQ.FT. (5.96 SQ.M)

TOTAL APARTMENT AREA:
336.81 SQ.FT. (31.29 SQ.M)

UNIT NO:
1411 & 1511

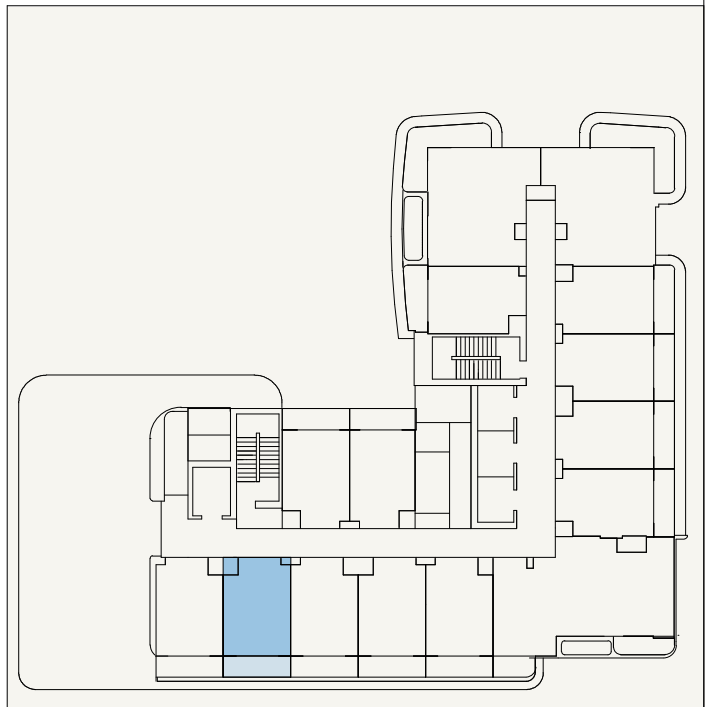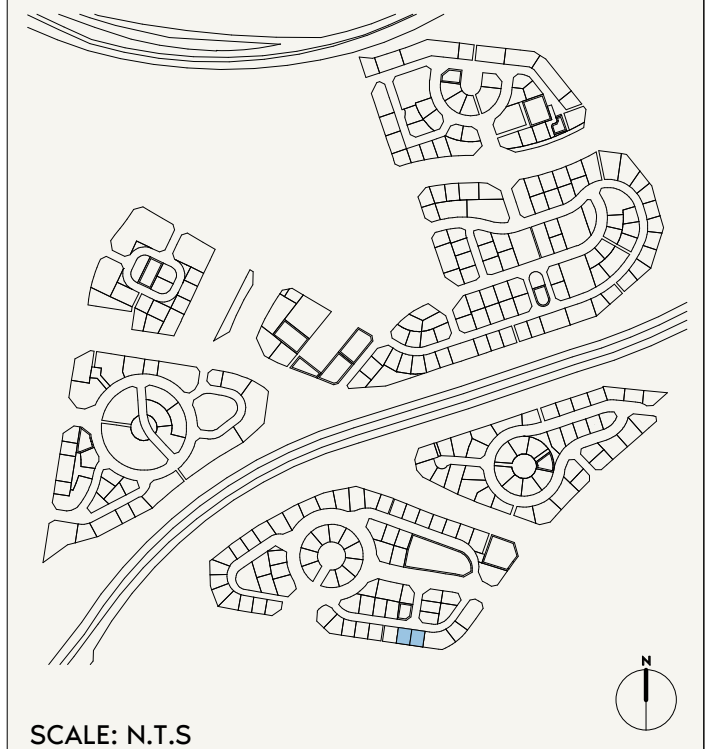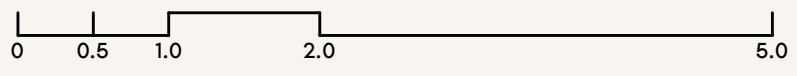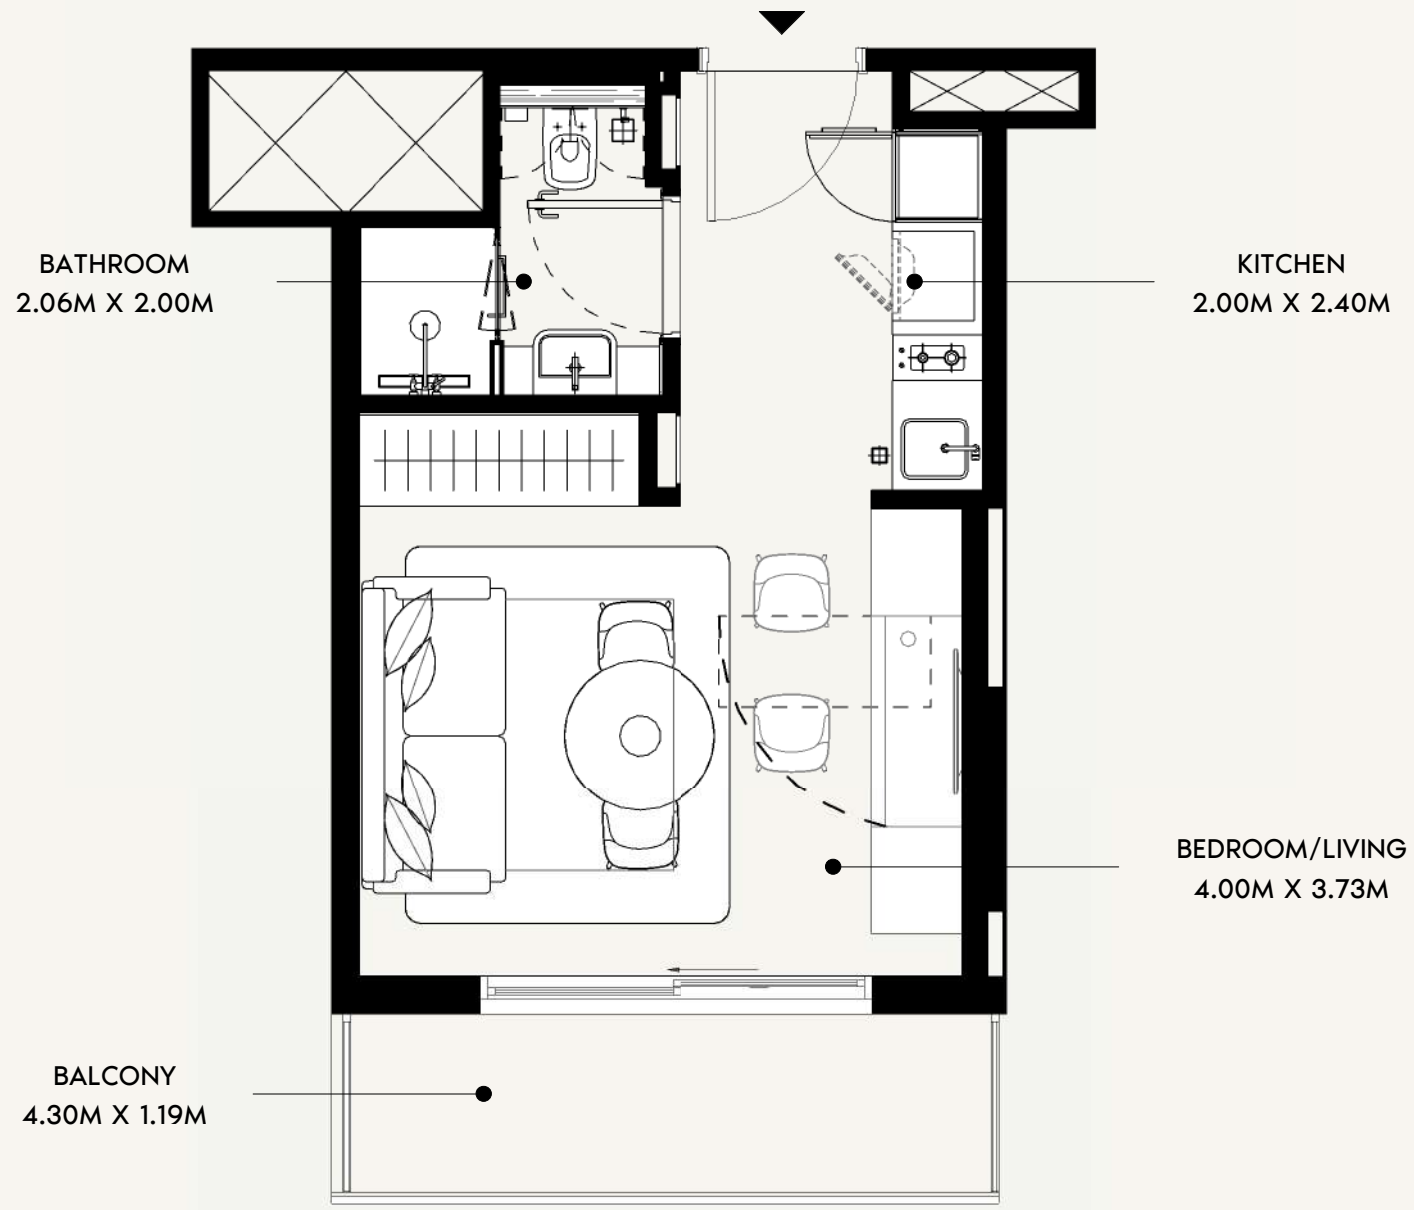



FLOOR NO: 14TH&15TH FLOOR	APARTMENT AREA: 271.68 SQ.FT. (25.24 SQ.M)	DISCLAIMER: <small>THE COLORED MARKETING FLOOR PLANS PROVIDED BY THE DEVELOPER ARE FOR ILLUSTRATIVE PURPOSES ONLY. ACTUAL DIMENSIONS, LAYOUT, AND FINISHES MAY VARY FROM THOSE DEPICTED IN THE PLANS. FURNITURE, FIXTURES, AND EQUIPMENT SHOWN IN THE PLANS ARE FOR DECORATIVE PURPOSES ONLY AND ARE NOT INCLUDED IN THE PURCHASE OR LEASE OF THE PROPERTY. THE DEVELOPER RESERVES THE RIGHT TO MAKE MODIFICATIONS, REVISIONS, AND CHANGES TO THE FLOOR PLANS, SPECIFICATIONS, AND FEATURES WITHOUT PRIOR NOTICE.</small>	PROJECT NAME / BUILDING: JADAF / PROJECT 4
	UNIT TYPE: STUDIO (TYPE-02B)		

KITCHEN
2.00M X 2.40M


BEDROOM/LIVING
4.00M X 3.73M

BATHROOM
2.06M X 2.00M

BALCONY
4.30M X 1.19M

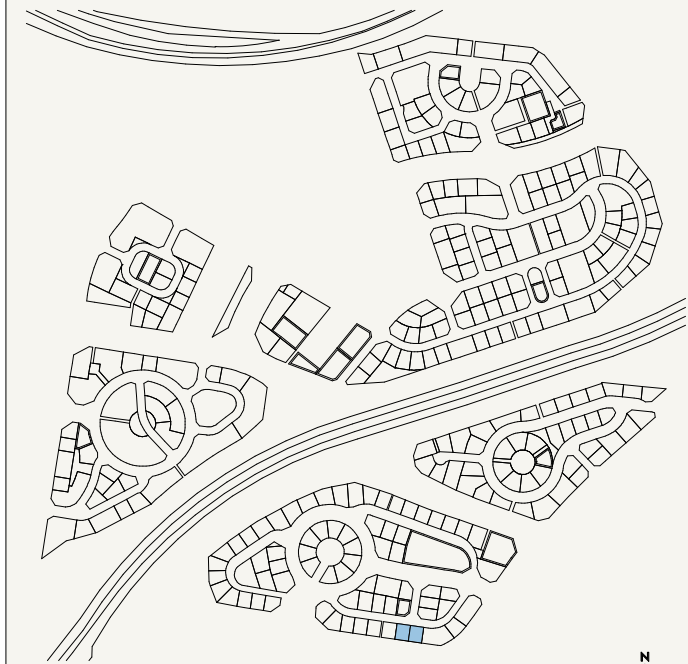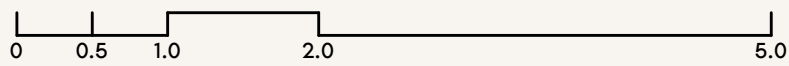

SCALE: N.T.S

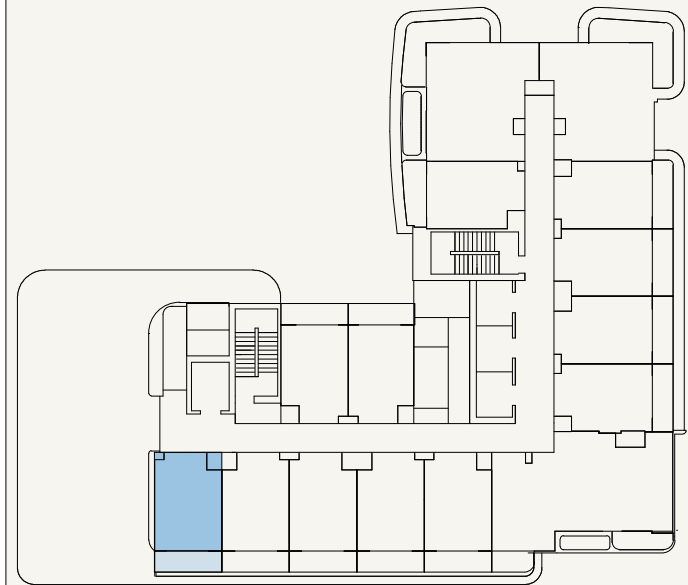

SCALE: N.T.S



FLOOR NO:
14TH&15TH FLOOR

UNIT TYPE:
STUDIO (TYPE-02B)

APARTMENT AREA:
271.68 SQ.FT. (25.24 SQ.M)


BALCONY AREA:
64.91 SQ.FT. (6.03 SQ.M)

DISCLAIMER:
THE COLORED MARKETING FLOOR PLANS PROVIDED BY THE DEVELOPER ARE FOR ILLUSTRATIVE PURPOSES ONLY. ACTUAL DIMENSIONS, LAYOUT, AND FINISHES MAY VARY FROM THOSE DEPICTED IN THE PLANS. FURNITURE, FIXTURES, AND EQUIPMENT SHOWN IN THE PLANS ARE FOR DECORATIVE PURPOSES ONLY AND ARE NOT INCLUDED IN THE PURCHASE OR LEASE OF THE PROPERTY. THE DEVELOPER RESERVES THE RIGHT TO MAKE MODIFICATIONS, REVISIONS, AND CHANGES TO THE FLOOR PLANS, SPECIFICATIONS, AND FEATURES WITHOUT PRIOR NOTICE.


TOTAL APARTMENT AREA:
336.59 SQ.FT. (31.27 SQ.M)

PROJECT NAME / BUILDING:
JADAF / PROJECT 4

UNIT NO:
1413 & 1513

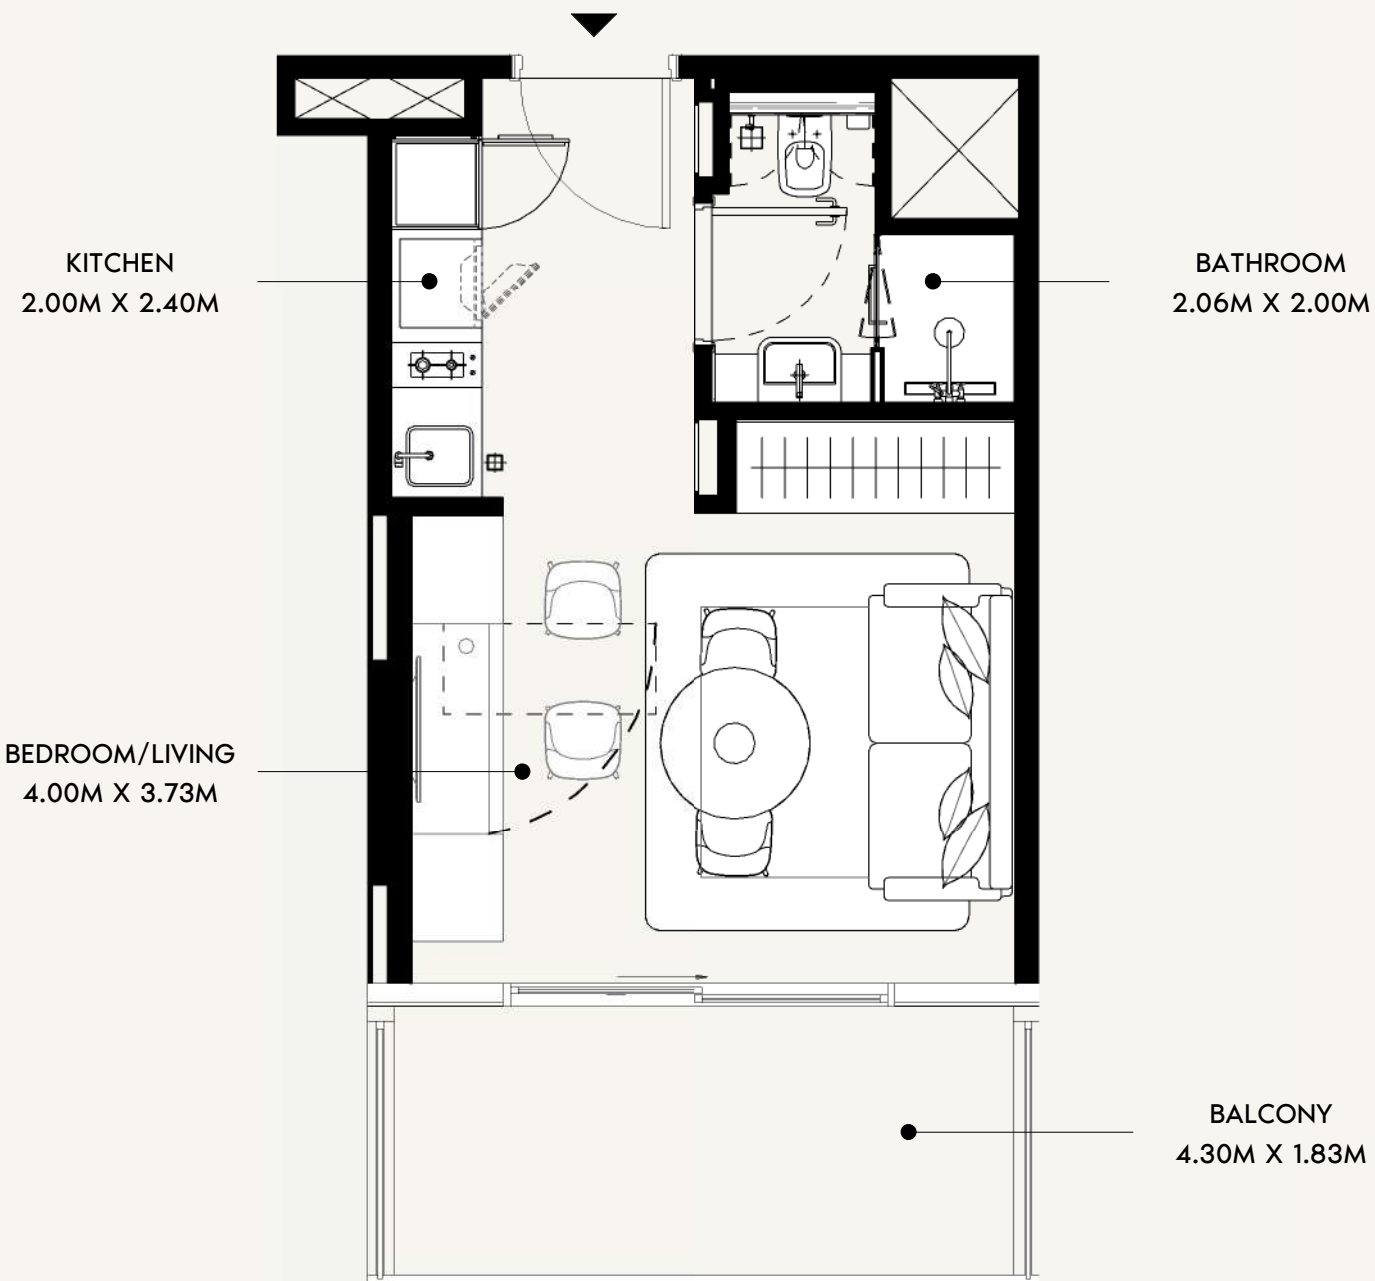

SCALE: N.T.S

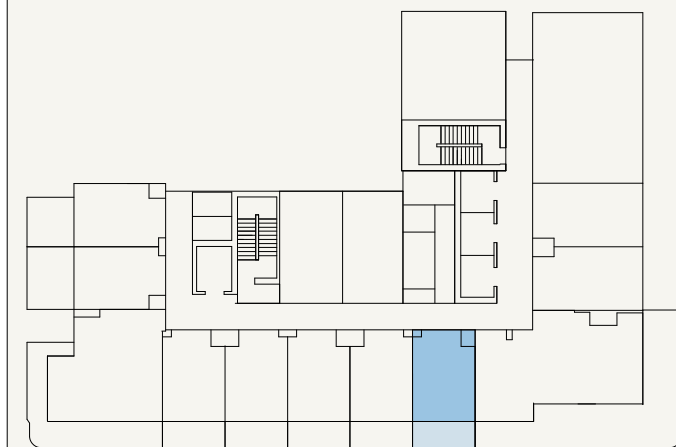

SCALE: N.T.S



FLOOR NO:
1ST FLOOR

UNIT TYPE:
STUDIO (TYPE-02C)

APARTMENT AREA:
272.54 SQ.FT. (25.32 SQ.M)



BALCONY AREA:
85.79 SQ.FT. (7.97 SQ.M)

DISCLAIMER:
THE COLORED MARKETING FLOOR PLANS PROVIDED BY THE DEVELOPER ARE FOR ILLUSTRATIVE PURPOSES ONLY. ACTUAL DIMENSIONS, LAYOUT, AND FINISHES MAY VARY FROM THOSE DEPICTED IN THE PLANS. FURNITURE, FIXTURES, AND EQUIPMENT SHOWN IN THE PLANS ARE FOR DECORATIVE PURPOSES ONLY AND ARE NOT INCLUDED IN THE PURCHASE OR LEASE OF THE PROPERTY. THE DEVELOPER RESERVES THE RIGHT TO MAKE MODIFICATIONS, REVISIONS, AND CHANGES TO THE FLOOR PLANS, SPECIFICATIONS, AND FEATURES WITHOUT PRIOR NOTICE.


TOTAL APARTMENT AREA:
358.33 SQ.FT. (33.29 SQ.M)

PROJECT NAME / BUILDING:
JADAF / PROJECT 4

UNIT NO:
102

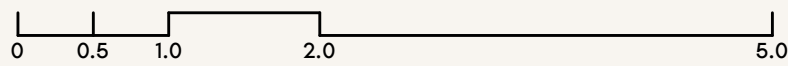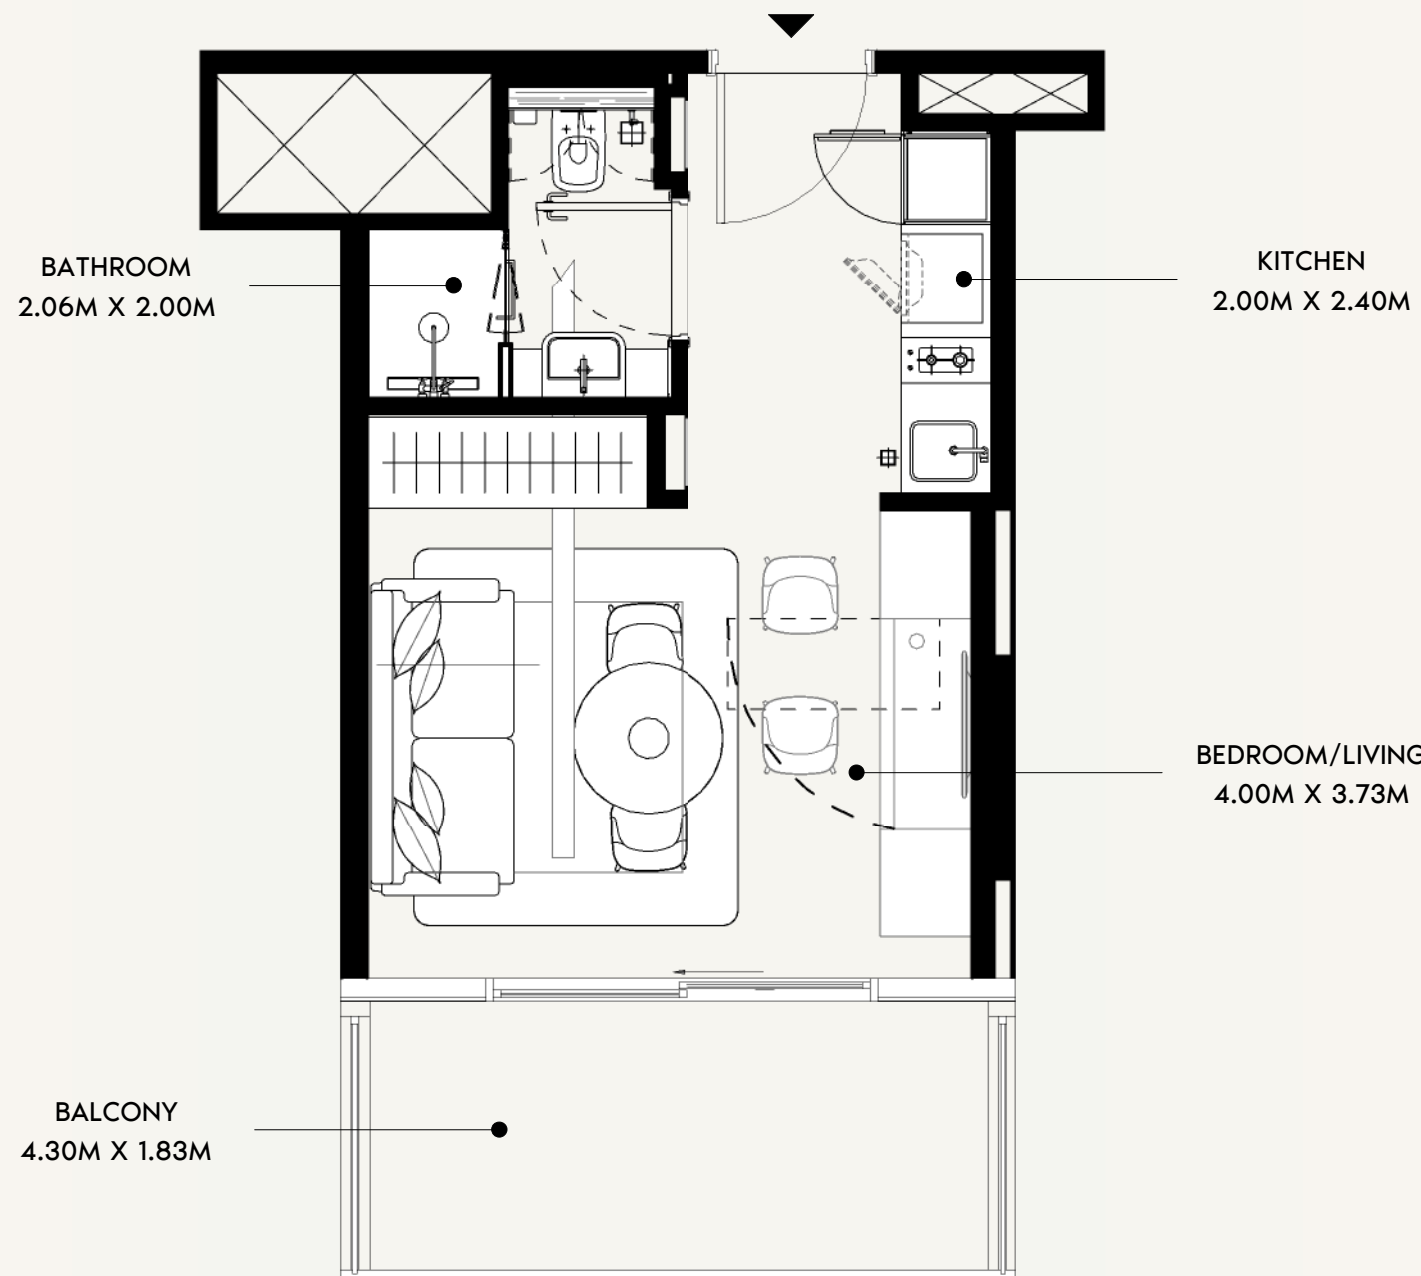

SCALE: N.T.S

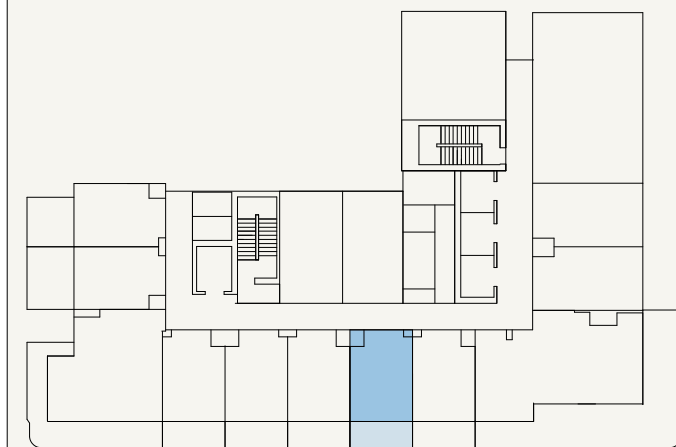

SCALE: N.T.S




FLOOR NO: 1ST FLOOR	APARTMENT AREA: 272.11 SQ.FT. (25.28 SQ.M)	DISCLAIMER: <small>THE COLORED MARKETING FLOOR PLANS PROVIDED BY THE DEVELOPER ARE FOR ILLUSTRATIVE PURPOSES ONLY. ACTUAL DIMENSIONS, LAYOUT, AND FINISHES MAY VARY FROM THOSE DEPICTED IN THE PLANS. FURNITURE, FIXTURES, AND EQUIPMENT SHOWN IN THE PLANS ARE FOR DECORATIVE PURPOSES ONLY AND ARE NOT INCLUDED IN THE PURCHASE OR LEASE OF THE PROPERTY. THE DEVELOPER RESERVES THE RIGHT TO MAKE MODIFICATIONS, REVISIONS, AND CHANGES TO THE FLOOR PLANS, SPECIFICATIONS, AND FEATURES WITHOUT PRIOR NOTICE.</small>	PROJECT NAME / BUILDING: JADAF / PROJECT 4
	UNIT TYPE: STUDIO (TYPE-02C)		

KITCHEN
2.00M X 2.40M


BATHROOM
2.06M X 2.00M

BEDROOM/LIVING
4.00M X 3.73M

BALCONY
4.30M X 1.83M

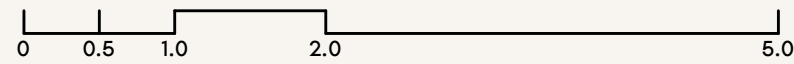

SCALE: N.T.S

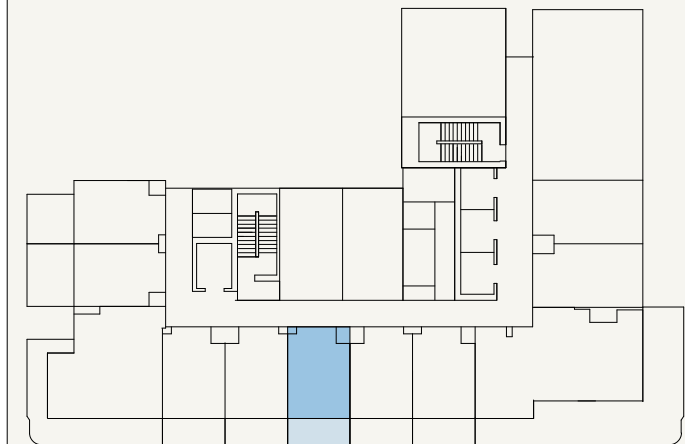

SCALE: N.T.S



FLOOR NO:

1ST FLOOR

APARTMENT AREA:

272.76 SQ.FT. (25.34 SQ.M)

DISCLAIMER:

THE COLORED MARKETING FLOOR PLANS PROVIDED BY THE DEVELOPER ARE FOR ILLUSTRATIVE PURPOSES ONLY. ACTUAL DIMENSIONS, LAYOUT, AND FINISHES MAY VARY FROM THOSE DEPICTED IN THE PLANS. FURNITURE, FIXTURES, AND EQUIPMENT SHOWN IN THE PLANS ARE FOR DECORATIVE PURPOSES ONLY AND ARE NOT INCLUDED IN THE PURCHASE OR LEASE OF THE PROPERTY. THE DEVELOPER RESERVES THE RIGHT TO MAKE MODIFICATIONS, REVISIONS, AND CHANGES TO THE FLOOR PLANS, SPECIFICATIONS, AND FEATURES WITHOUT PRIOR NOTICE.

PROJECT NAME / BUILDING:

JADAF / PROJECT 4

UNIT TYPE:

STUDIO (TYPE-02C)

BALCONY AREA:



85.79 SQ.FT. (7.97 SQ.M)

TOTAL APARTMENT AREA:


358.55 SQ.FT. (33.31 SQ.M)

UNIT NO:

104

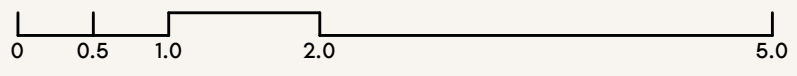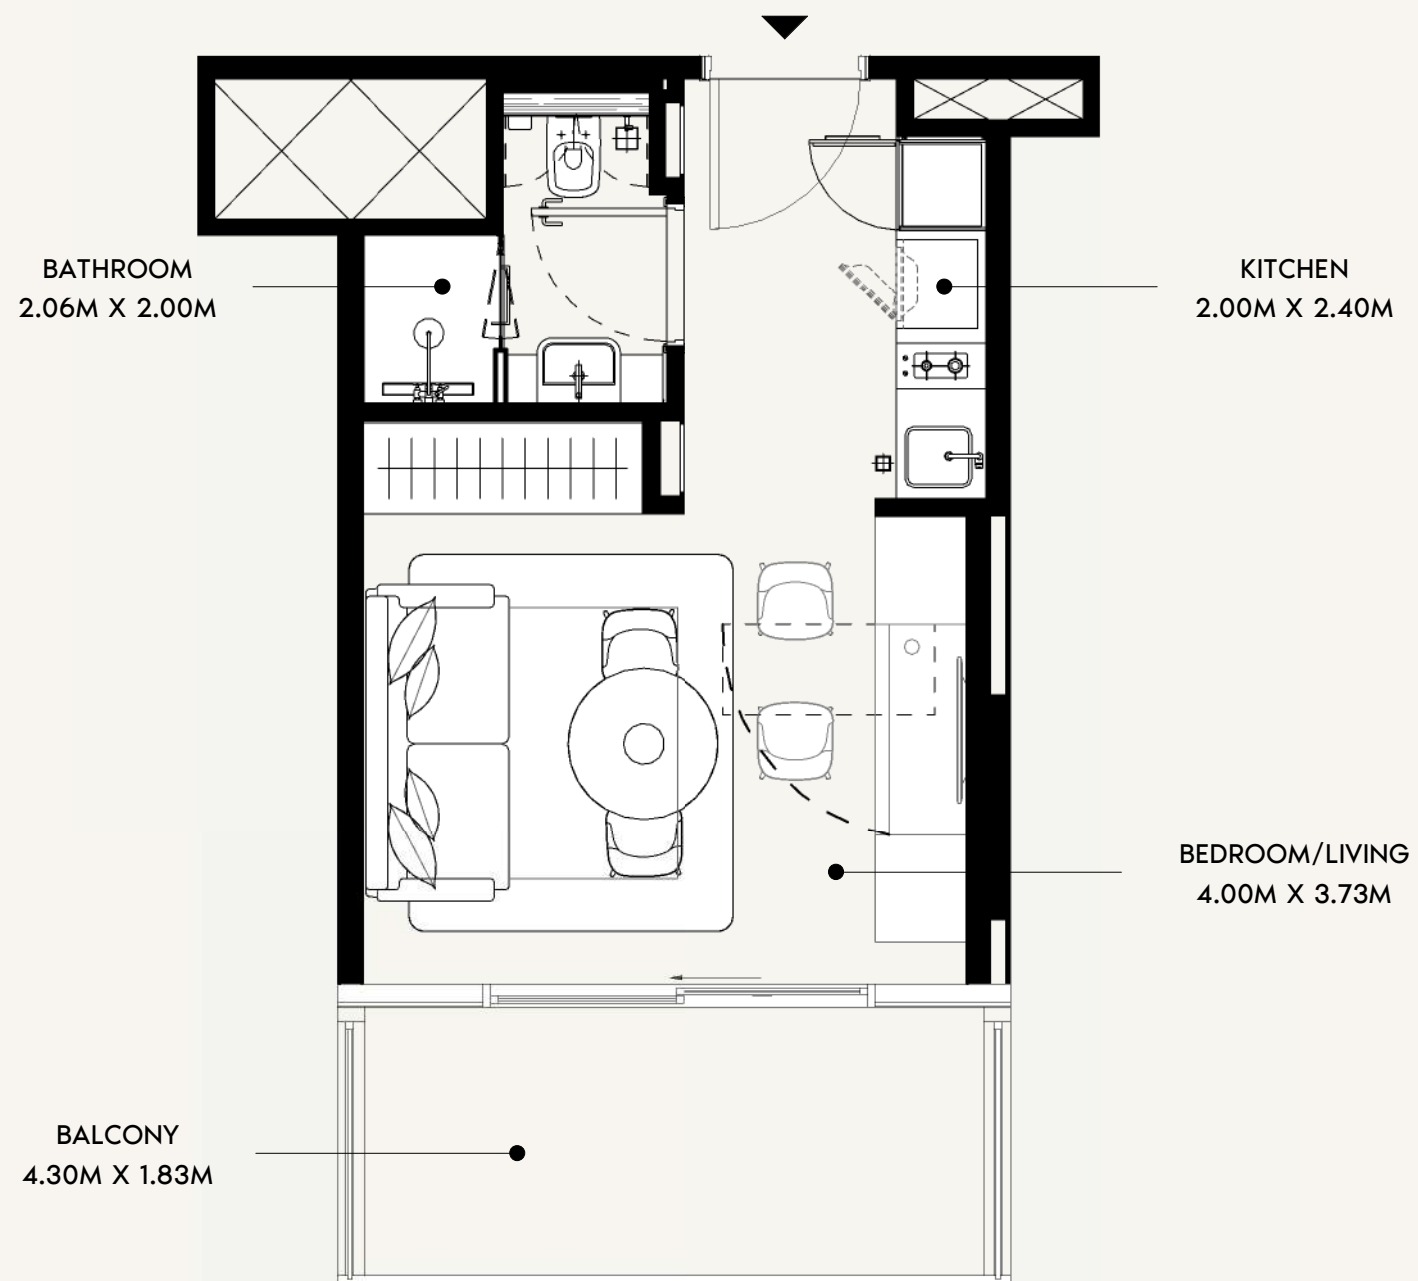

SCALE: N.T.S

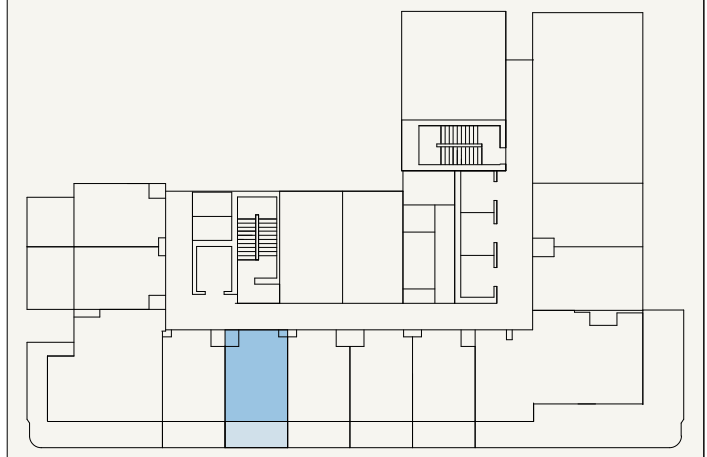

SCALE: N.T.S




FLOOR NO: 1ST FLOOR	APARTMENT AREA: 271.90 SQ.FT. (25.26 SQ.M)	DISCLAIMER: <small>THE COLORED MARKETING FLOOR PLANS PROVIDED BY THE DEVELOPER ARE FOR ILLUSTRATIVE PURPOSES ONLY. ACTUAL DIMENSIONS, LAYOUT, AND FINISHES MAY VARY FROM THOSE DEPICTED IN THE PLANS. FURNITURE, FIXTURES, AND EQUIPMENT SHOWN IN THE PLANS ARE FOR DECORATIVE PURPOSES ONLY AND ARE NOT INCLUDED IN THE PURCHASE OR LEASE OF THE PROPERTY. THE DEVELOPER RESERVES THE RIGHT TO MAKE MODIFICATIONS, REVISIONS, AND CHANGES TO THE FLOOR PLANS, SPECIFICATIONS, AND FEATURES WITHOUT PRIOR NOTICE.</small>	PROJECT NAME / BUILDING: JADAF / PROJECT 4
	UNIT TYPE: STUDIO (TYPE-02C)		

KITCHEN
2.00M X 2.40M


BEDROOM/LIVING
4.00M X 3.73M

BATHROOM
2.06M X 2.00M

BALCONY
4.30M X 1.83M

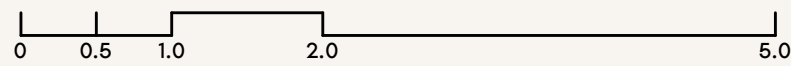

SCALE: N.T.S

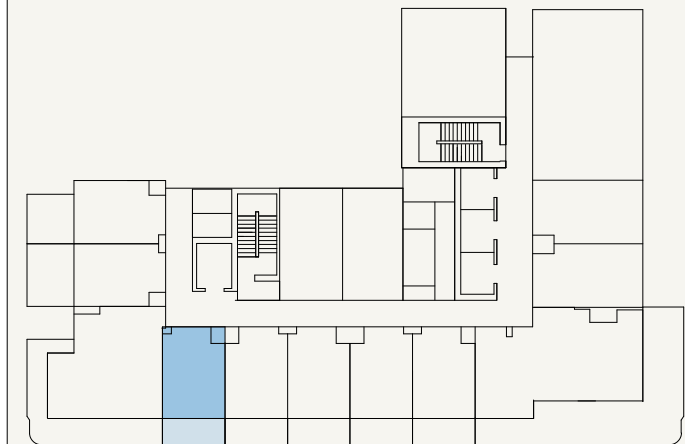

SCALE: N.T.S



FLOOR NO:

1ST FLOOR

APARTMENT AREA:

273.19 SQ.FT. (25.38 SQ.M)

DISCLAIMER:

THE COLORED MARKETING FLOOR PLANS PROVIDED BY THE DEVELOPER ARE FOR ILLUSTRATIVE PURPOSES ONLY. ACTUAL DIMENSIONS, LAYOUT, AND FINISHES MAY VARY FROM THOSE DEPICTED IN THE PLANS. FURNITURE, FIXTURES, AND EQUIPMENT SHOWN IN THE PLANS ARE FOR DECORATIVE PURPOSES ONLY AND ARE NOT INCLUDED IN THE PURCHASE OR LEASE OF THE PROPERTY. THE DEVELOPER RESERVES THE RIGHT TO MAKE MODIFICATIONS, REVISIONS, AND CHANGES TO THE FLOOR PLANS, SPECIFICATIONS, AND FEATURES WITHOUT PRIOR NOTICE.

PROJECT NAME / BUILDING:

JADAF / PROJECT 4

UNIT TYPE:

STUDIO (TYPE-02C)

BALCONY AREA:



85.79 SQ.FT. (7.97 SQ.M)

TOTAL APARTMENT AREA:


358.98 SQ.FT. (33.35 SQ.M)

UNIT NO:

106

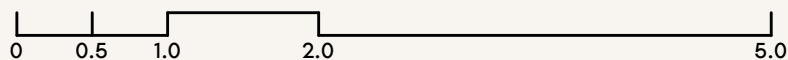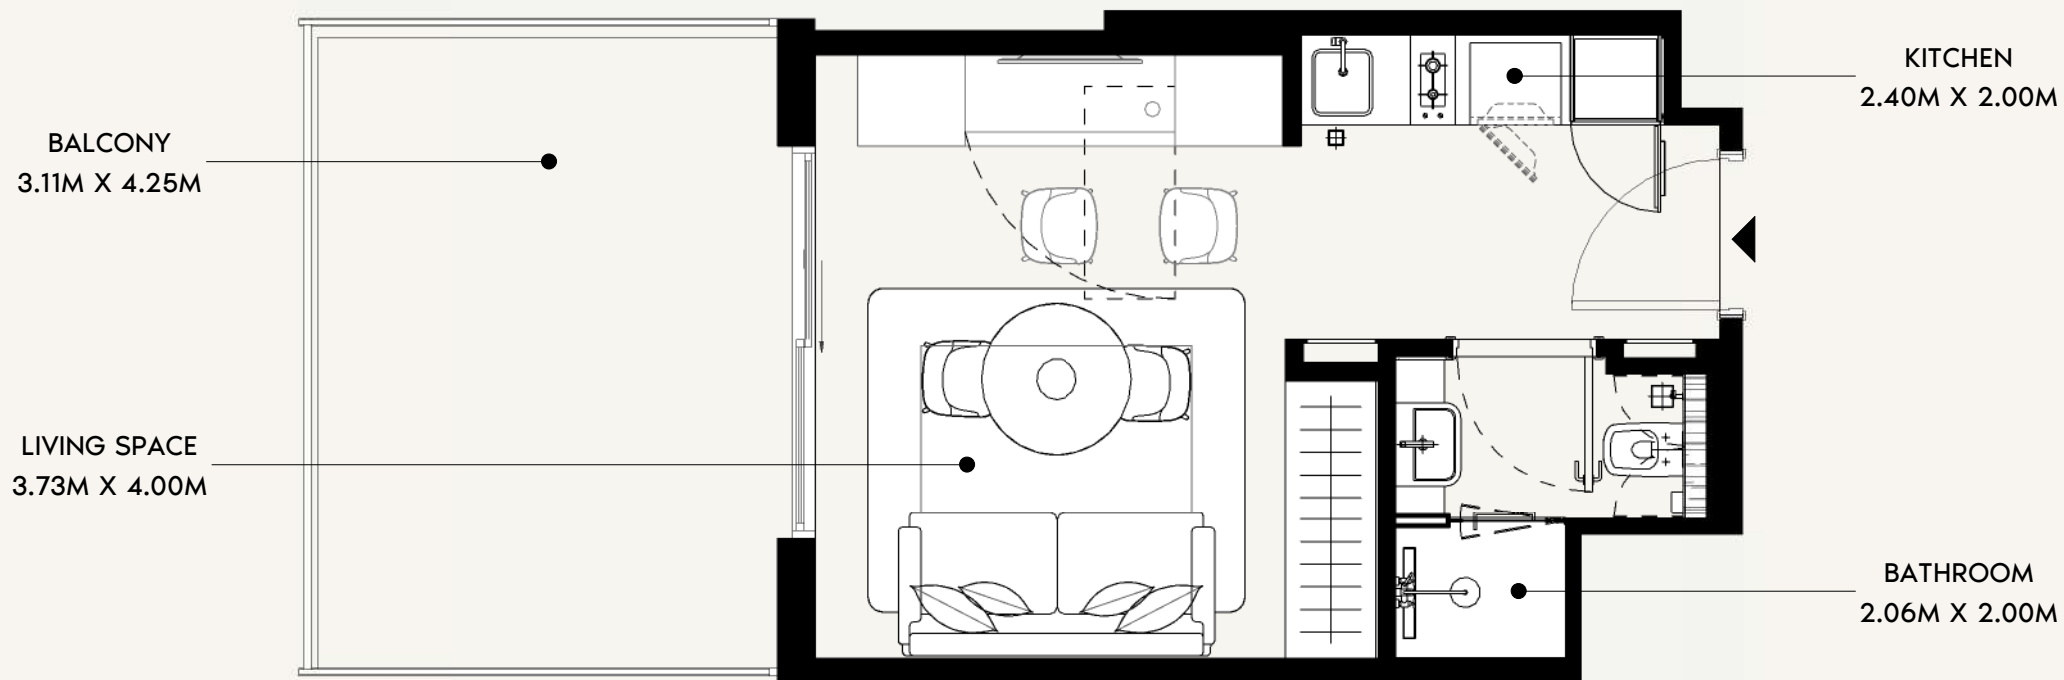

SCALE: N.T.S

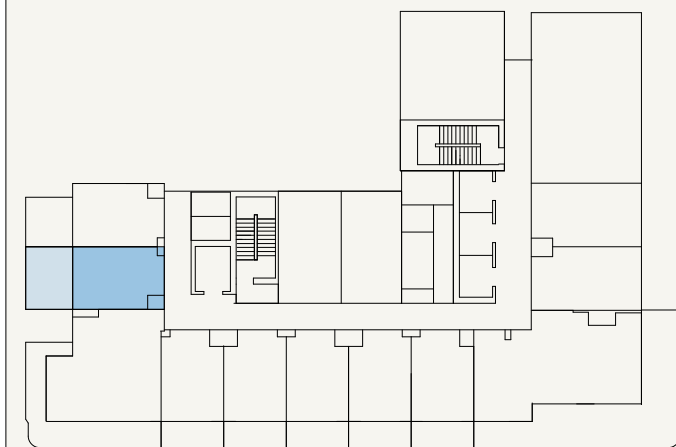


SCALE: N.T.S



FLOOR NO: 1ST FLOOR	APARTMENT AREA: 272.11 SQ.FT. (25.28 SQ.M)	DISCLAIMER: <small>THE COLORED MARKETING FLOOR PLANS PROVIDED BY THE DEVELOPER ARE FOR ILLUSTRATIVE PURPOSES ONLY. ACTUAL DIMENSIONS, LAYOUT, AND FINISHES MAY VARY FROM THOSE DEPICTED IN THE PLANS. FURNITURE, FIXTURES, AND EQUIPMENT SHOWN IN THE PLANS ARE FOR DECORATIVE PURPOSES ONLY AND ARE NOT INCLUDED IN THE PURCHASE OR LEASE OF THE PROPERTY. THE DEVELOPER RESERVES THE RIGHT TO MAKE MODIFICATIONS, REVISIONS, AND CHANGES TO THE FLOOR PLANS, SPECIFICATIONS, AND FEATURES WITHOUT PRIOR NOTICE.</small>	PROJECT NAME / BUILDING: JADAF / PROJECT 4
	UNIT TYPE: STUDIO (TYPE-02D)		



SCALE: N.T.S

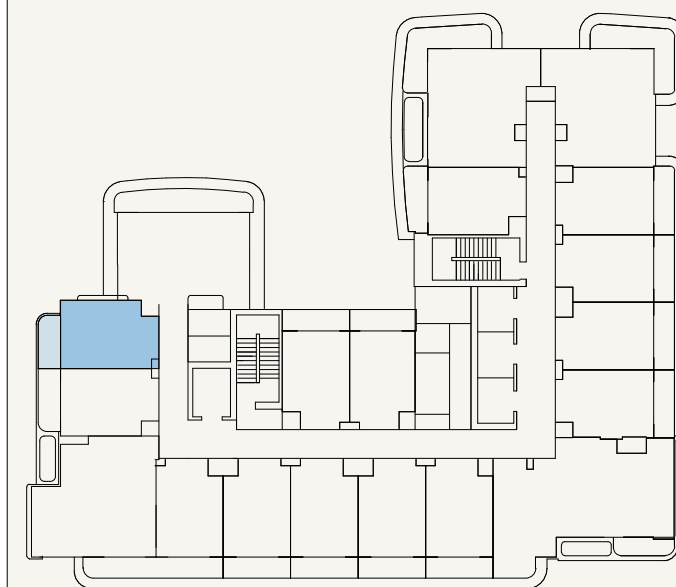

SCALE: N.T.S




BALCONY
1.28M X 3.36M

LIVING SPACE
3.72M X 4.00M

BATHROOM
2.06M X 2.00M

KITCHEN
2.40M X 2.07M

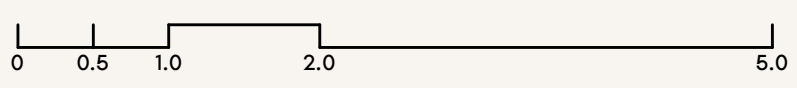

FLOOR NO:
2ND-10TH FLOOR

UNIT TYPE:
STUDIO (TYPE-03A)

APARTMENT AREA:
275.02 SQ.FT. (25.55 SQ.M)

BALCONY AREA:
52.53 SQ.FT. (4.88 SQ.M)

DISCLAIMER:
THE COLORED MARKETING FLOOR PLANS PROVIDED BY THE DEVELOPER ARE FOR ILLUSTRATIVE PURPOSES ONLY. ACTUAL DIMENSIONS, LAYOUT, AND FINISHES MAY VARY FROM THOSE DEPICTED IN THE PLANS. FURNITURE, FIXTURES, AND EQUIPMENT SHOWN IN THE PLANS ARE FOR DECORATIVE PURPOSES ONLY AND ARE NOT INCLUDED IN THE PURCHASE OR LEASE OF THE PROPERTY. THE DEVELOPER RESERVES THE RIGHT TO MAKE MODIFICATIONS, REVISIONS, AND CHANGES TO THE FLOOR PLANS, SPECIFICATIONS, AND FEATURES WITHOUT PRIOR NOTICE.


TOTAL APARTMENT AREA:
327.55 SQ.FT. (30.43 SQ.M)

PROJECT NAME / BUILDING:
JADAF / PROJECT 4


UNIT NO:
216, 316, 416, 516, 616, 716, 816, 916 & 1016



SCALE: N.T.S

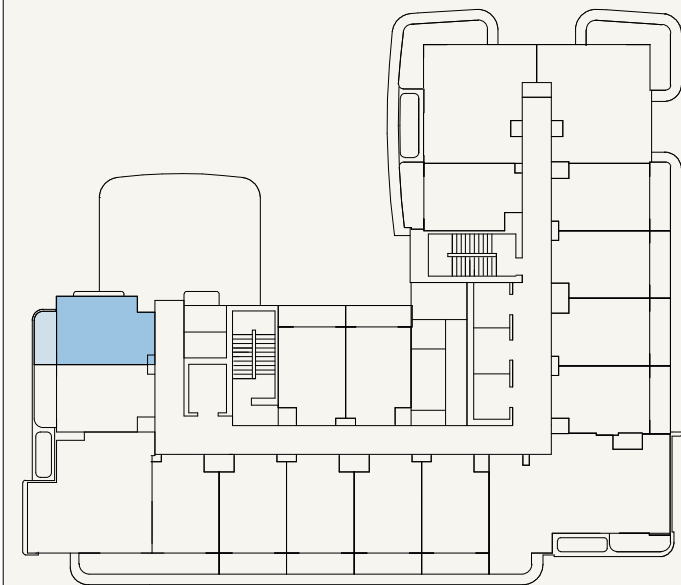

SCALE: N.T.S

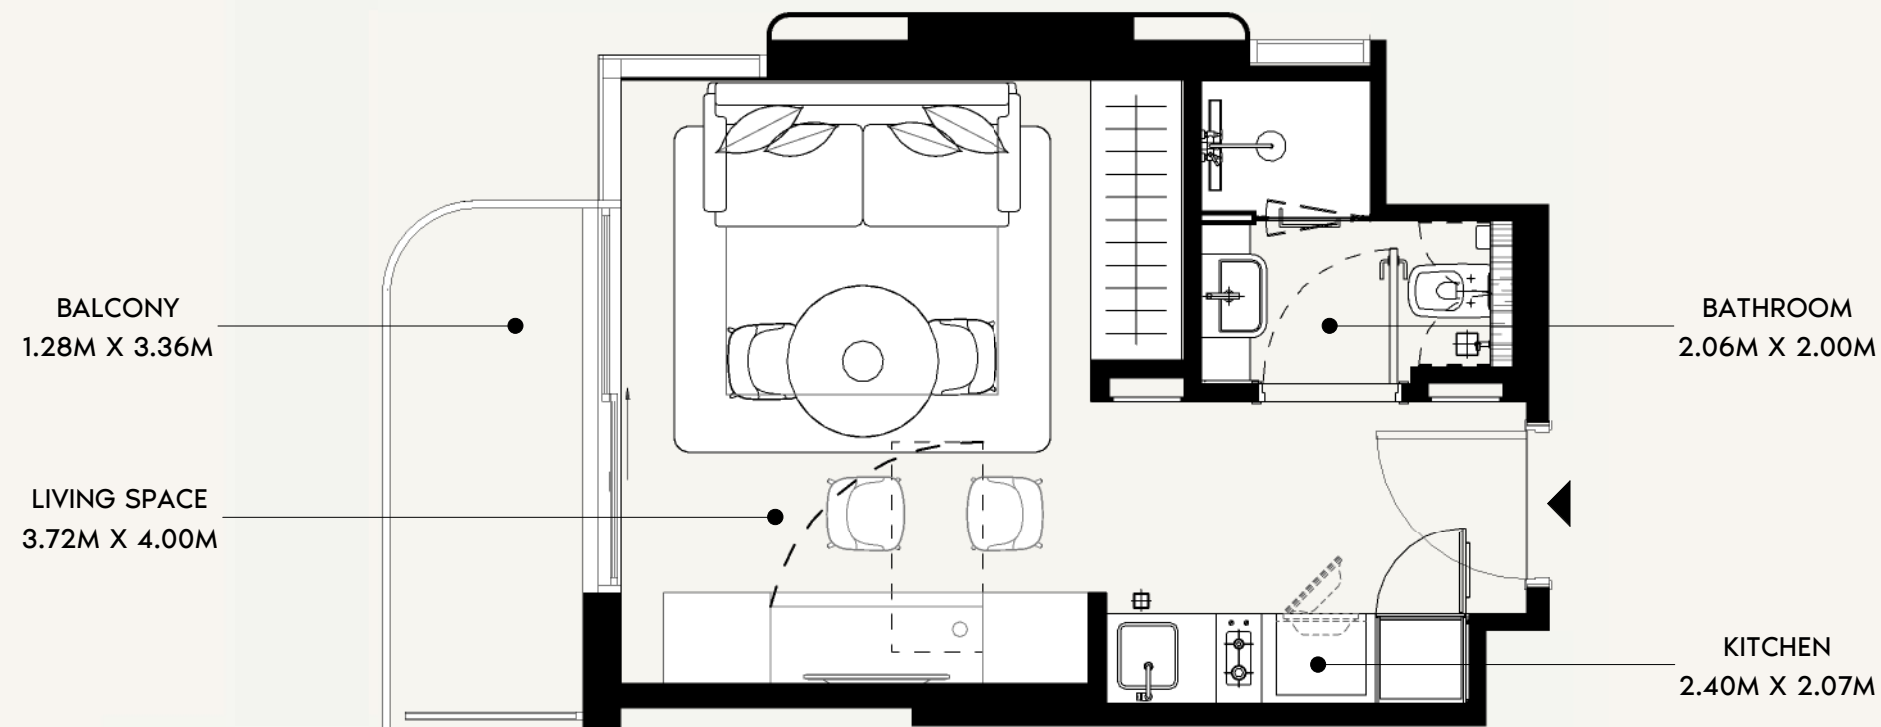

FLOOR NO:
11TH-13TH FLOOR

UNIT TYPE:
STUDIO (TYPE-03A)

APARTMENT AREA:
275.24 SQ.FT. (25.57 SQ.M)


BALCONY AREA:
52.53 SQ.FT. (4.88 SQ.M)

DISCLAIMER:
THE COLORED MARKETING FLOOR PLANS PROVIDED BY THE DEVELOPER ARE FOR ILLUSTRATIVE PURPOSES ONLY. ACTUAL DIMENSIONS, LAYOUT, AND FINISHES MAY VARY FROM THOSE DEPICTED IN THE PLANS. FURNITURE, FIXTURES, AND EQUIPMENT SHOWN IN THE PLANS ARE FOR DECORATIVE PURPOSES ONLY AND ARE NOT INCLUDED IN THE PURCHASE OR LEASE OF THE PROPERTY. THE DEVELOPER RESERVES THE RIGHT TO MAKE MODIFICATIONS, REVISIONS, AND CHANGES TO THE FLOOR PLANS, SPECIFICATIONS, AND FEATURES WITHOUT PRIOR NOTICE.

TOTAL APARTMENT AREA:
327.76 SQ.FT. (30.45 SQ.M)

PROJECT NAME / BUILDING:
JADAF / PROJECT 4

UNIT NO:
1116, 1216 & 1316

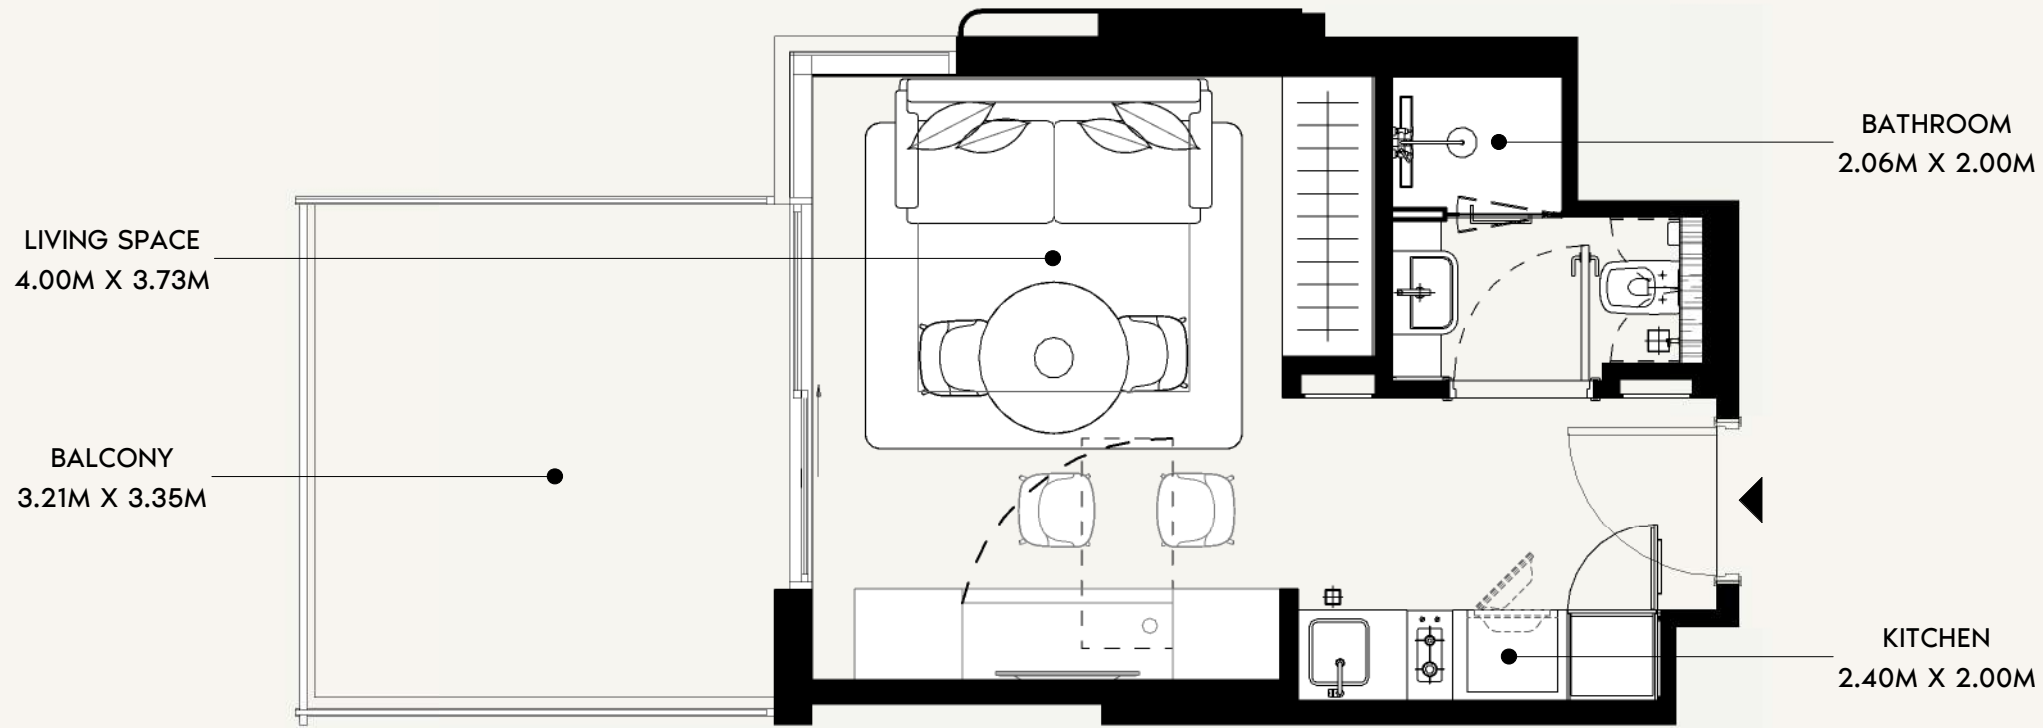


LIVING SPACE
4.00M X 3.73M


BALCONY
3.21M X 3.35M

BATHROOM
2.06M X 2.00M

KITCHEN
2.40M X 2.00M

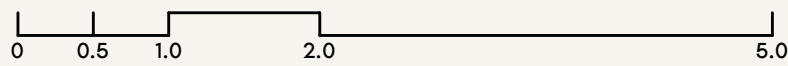

SCALE: N.T.S

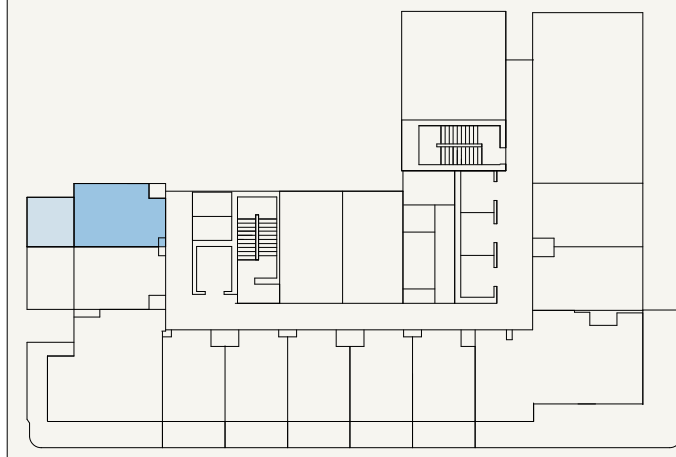

SCALE: N.T.S



FLOOR NO:
1ST FLOOR

UNIT TYPE:
STUDIO (TYPE-03B)

APARTMENT AREA:
275.02 SQ.FT. (25.55 SQ.M)





BALCONY AREA:
119.91 SQ.FT. (11.14 SQ.M)

DISCLAIMER:
THE COLORED MARKETING FLOOR PLANS PROVIDED BY THE DEVELOPER ARE FOR ILLUSTRATIVE PURPOSES ONLY. ACTUAL DIMENSIONS, LAYOUT, AND FINISHES MAY VARY FROM THOSE DEPICTED IN THE PLANS. FURNITURE, FIXTURES, AND EQUIPMENT SHOWN IN THE PLANS ARE FOR DECORATIVE PURPOSES ONLY AND ARE NOT INCLUDED IN THE PURCHASE OR LEASE OF THE PROPERTY. THE DEVELOPER RESERVES THE RIGHT TO MAKE MODIFICATIONS, REVISIONS, AND CHANGES TO THE FLOOR PLANS, SPECIFICATIONS, AND FEATURES WITHOUT PRIOR NOTICE.



TOTAL APARTMENT AREA:
394.93 SQ.FT. (36.69 SQ.M)

PROJECT NAME / BUILDING:
JADAF / PROJECT 4


UNIT NO:
109

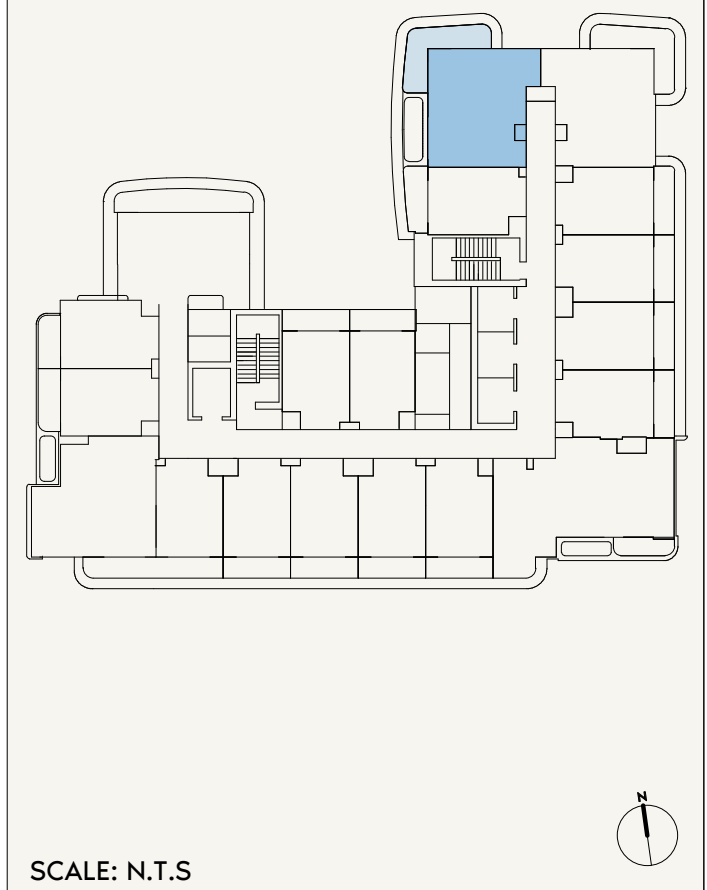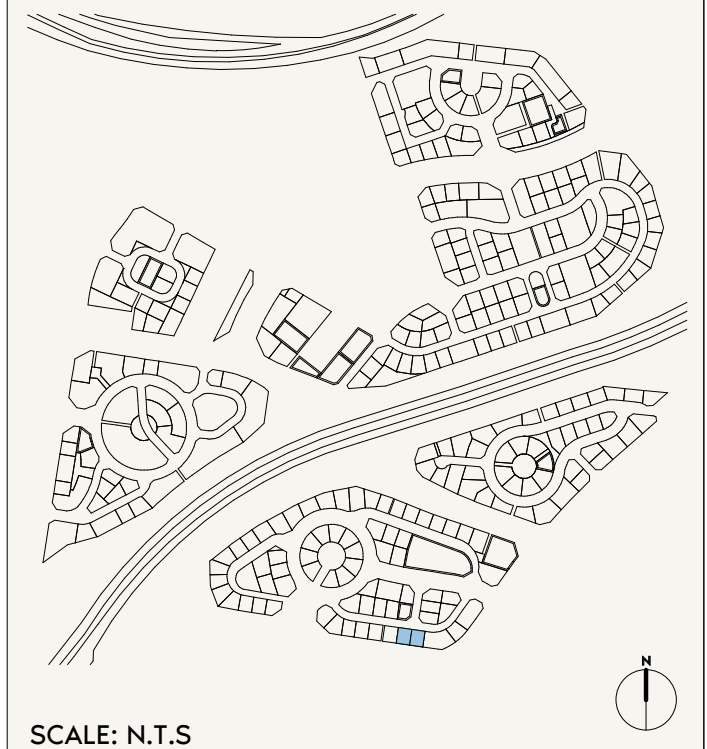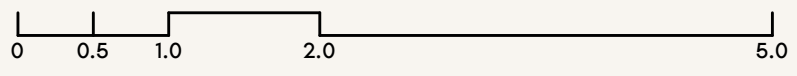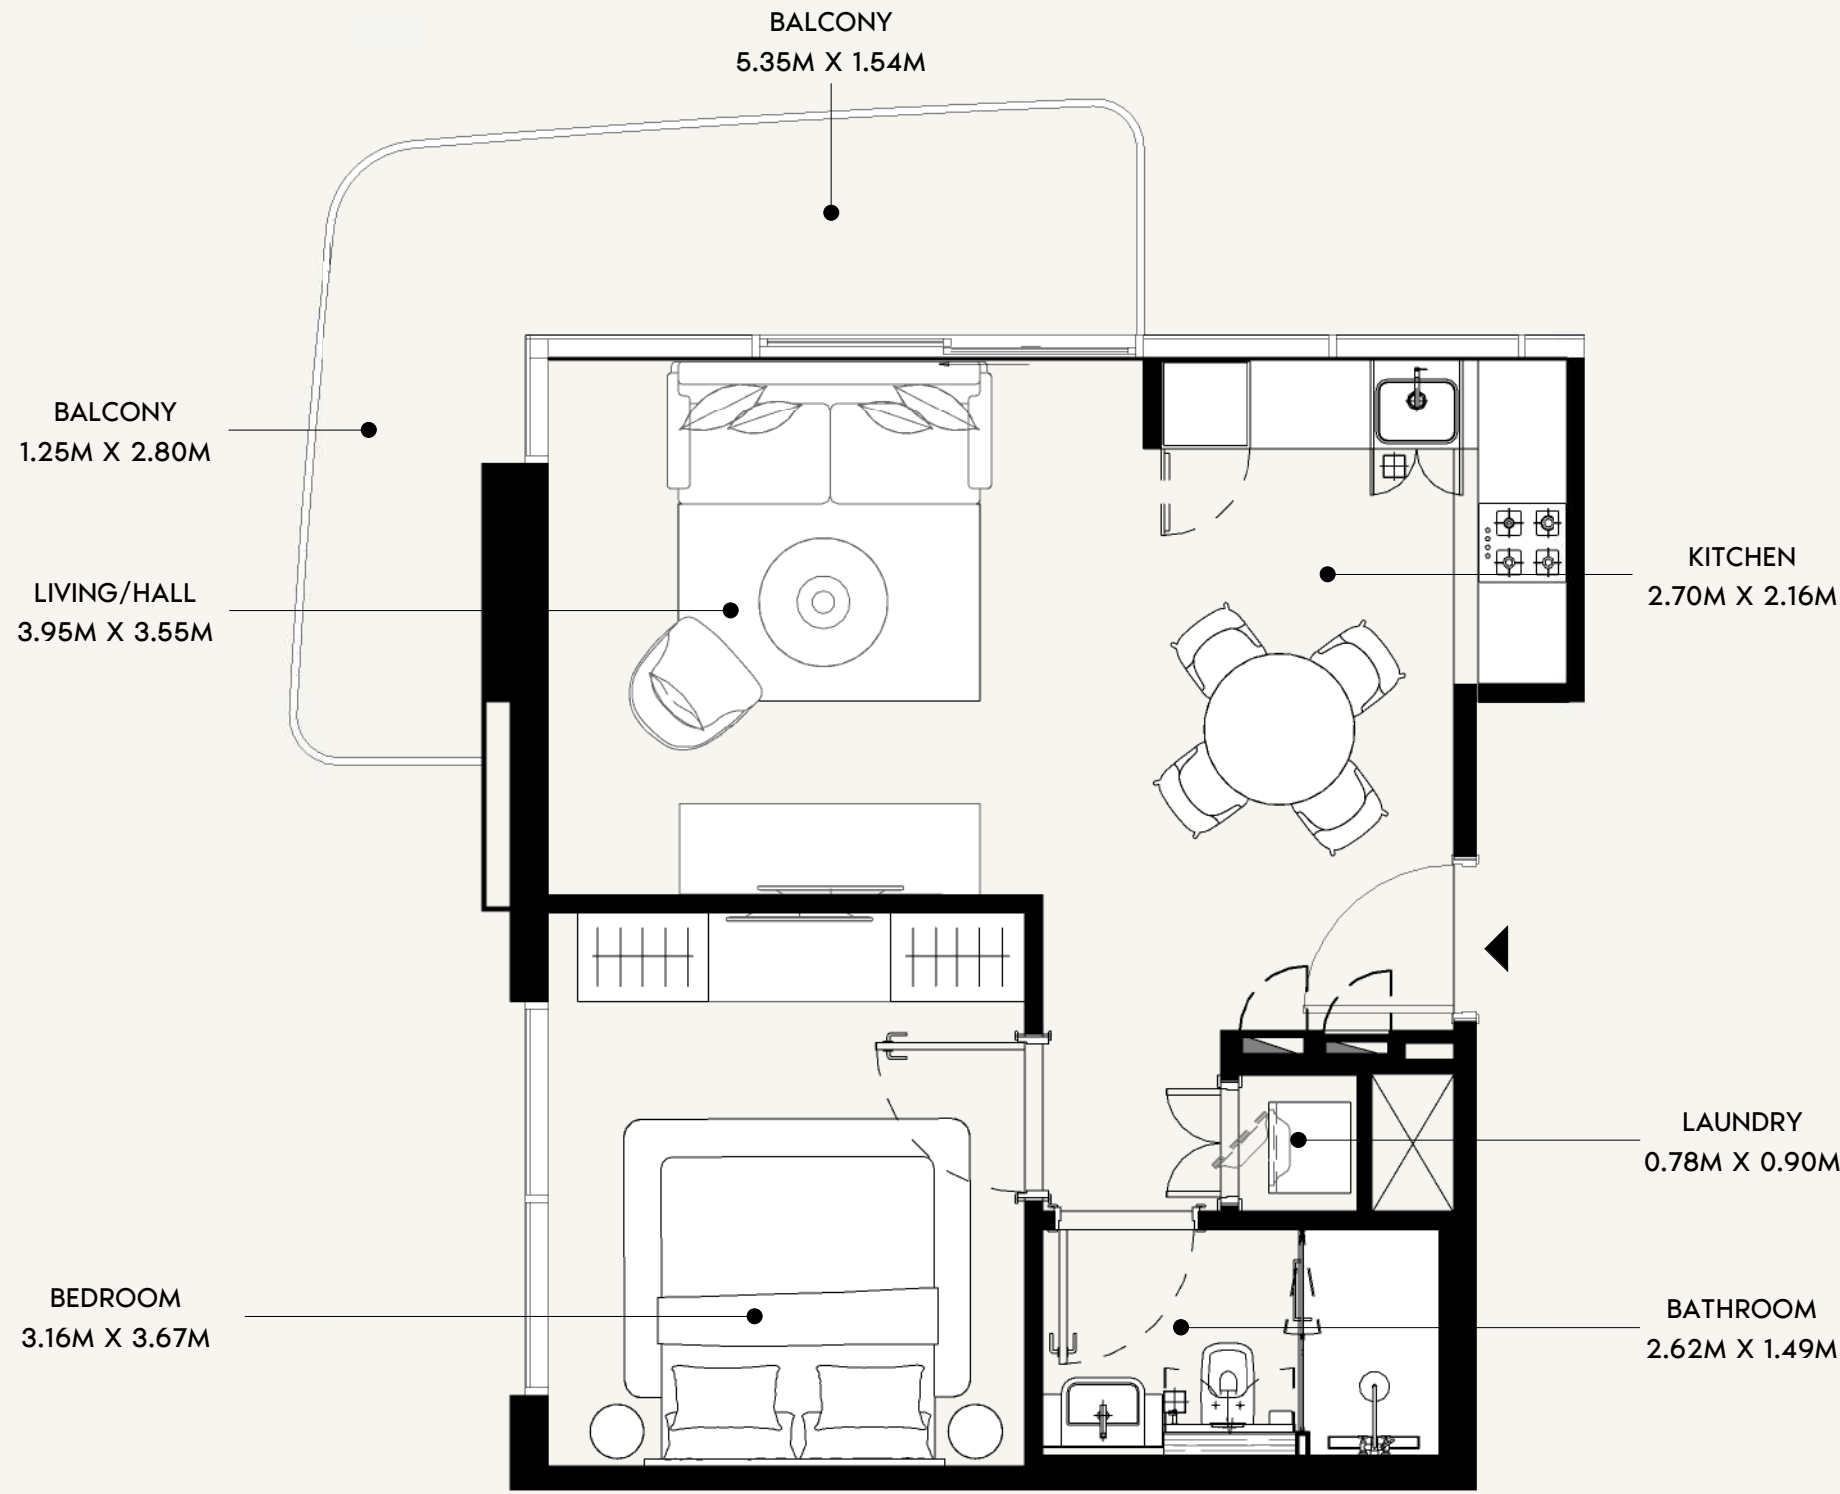

FLOOR NO: 2ND-10TH FLOOR	APARTMENT AREA: 523.67 SQ.FT. (48.65 SQ.M)	DISCLAIMER: <small>THE COLORED MARKETING FLOOR PLANS PROVIDED BY THE DEVELOPER ARE FOR ILLUSTRATIVE PURPOSES ONLY. ACTUAL DIMENSIONS, LAYOUT, AND FINISHES MAY VARY FROM THOSE DEPICTED IN THE PLANS. FURNITURE, FIXTURES, AND EQUIPMENT SHOWN IN THE PLANS ARE FOR DECORATIVE PURPOSES ONLY AND ARE NOT INCLUDED IN THE PURCHASE OR LEASE OF THE PROPERTY. THE DEVELOPER RESERVES THE RIGHT TO MAKE MODIFICATIONS, REVISIONS, AND CHANGES TO THE FLOOR PLANS, SPECIFICATIONS, AND FEATURES WITHOUT PRIOR NOTICE.</small>	PROJECT NAME / BUILDING: JADAF / PROJECT 4
	UNIT TYPE: 1 BEDROOM (TYPE-01A)		

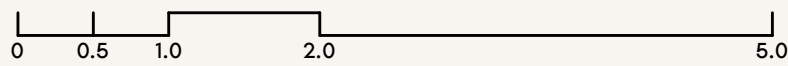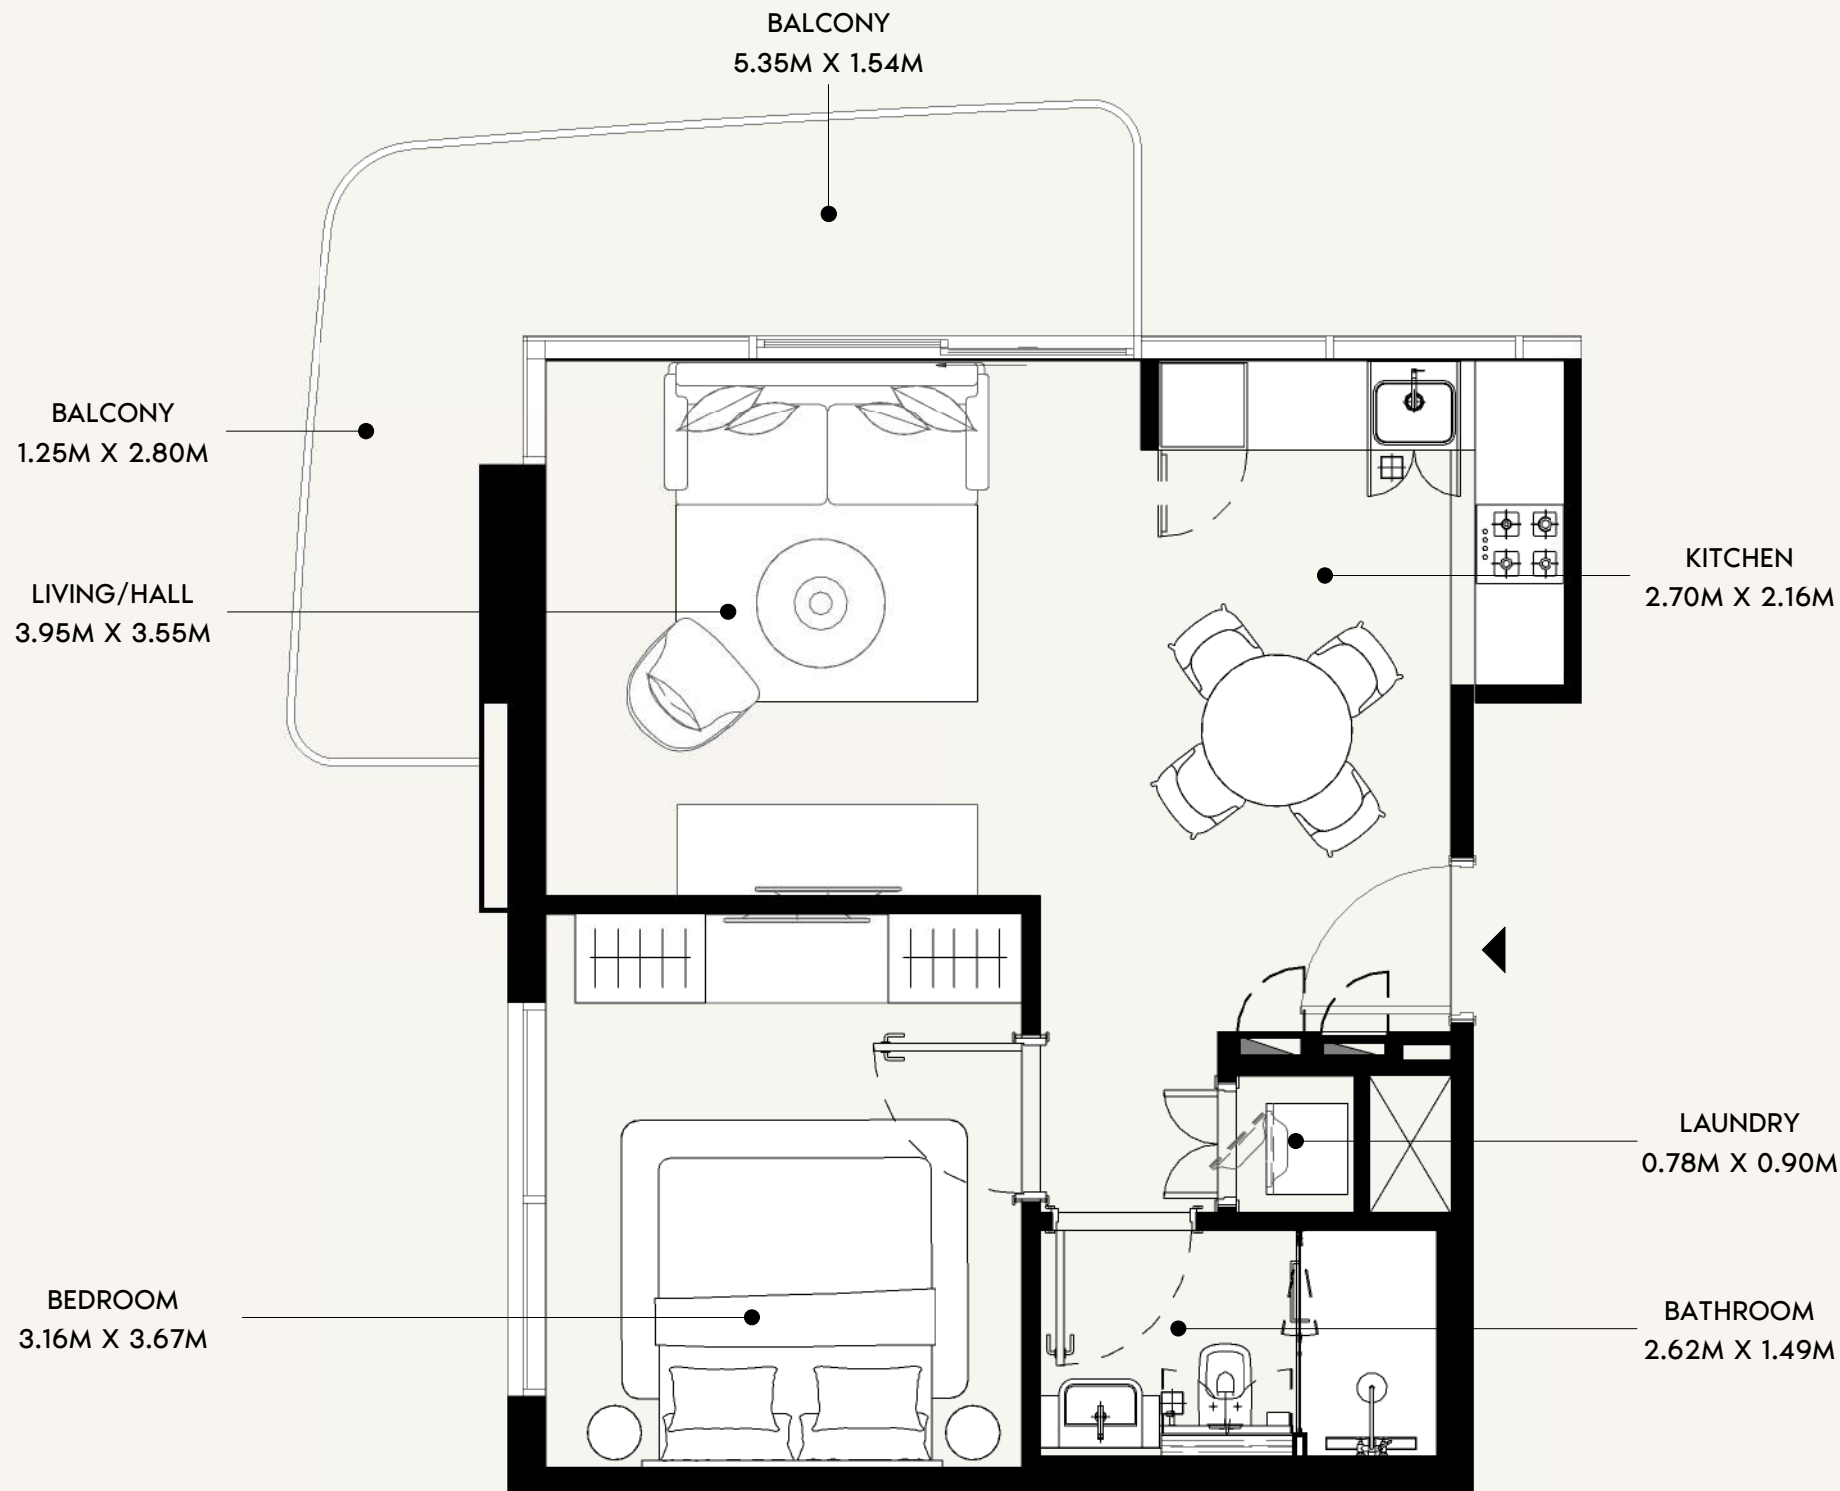




SCALE: N.T.S

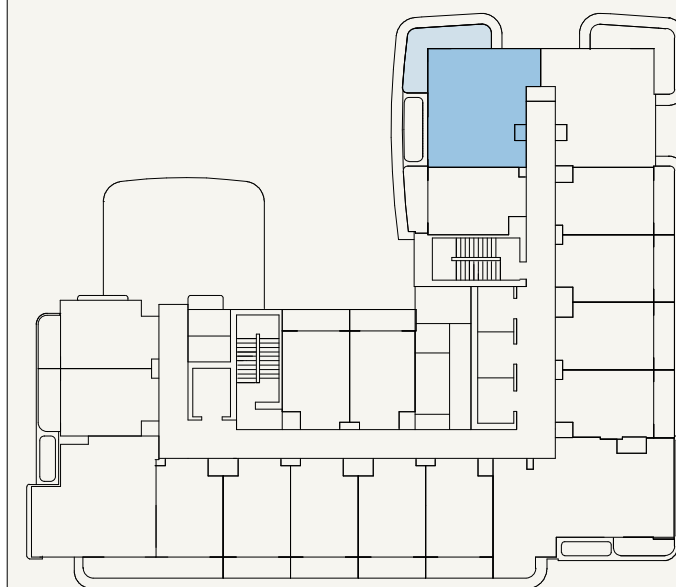


SCALE: N.T.S



FLOOR NO: 11TH-13TH FLOOR	APARTMENT AREA: 523.67 SQ.FT. (48.65 SQ.M)	DISCLAIMER: <small>THE COLORED MARKETING FLOOR PLANS PROVIDED BY THE DEVELOPER ARE FOR ILLUSTRATIVE PURPOSES ONLY. ACTUAL DIMENSIONS, LAYOUT, AND FINISHES MAY VARY FROM THOSE DEPICTED IN THE PLANS. FURNITURE, FIXTURES, AND EQUIPMENT SHOWN IN THE PLANS ARE FOR DECORATIVE PURPOSES ONLY AND ARE NOT INCLUDED IN THE PURCHASE OR LEASE OF THE PROPERTY. THE DEVELOPER RESERVES THE RIGHT TO MAKE MODIFICATIONS, REVISIONS, AND CHANGES TO THE FLOOR PLANS, SPECIFICATIONS, AND FEATURES WITHOUT PRIOR NOTICE.</small>	PROJECT NAME / BUILDING: JADAF / PROJECT 4
	UNIT TYPE: 1 BEDROOM (TYPE-01A)		BALCONY AREA: 126.69 SQ.FT. (11.77 SQ.M)

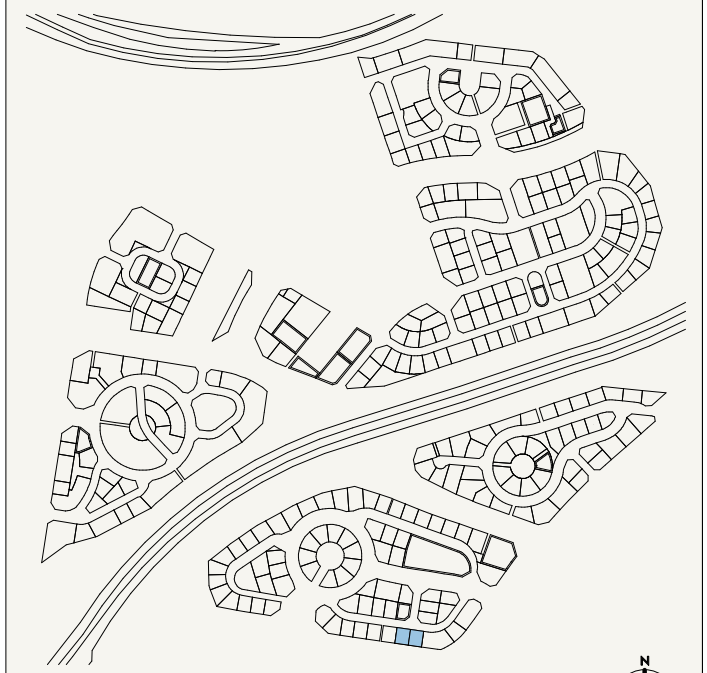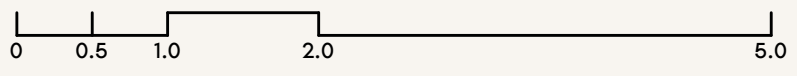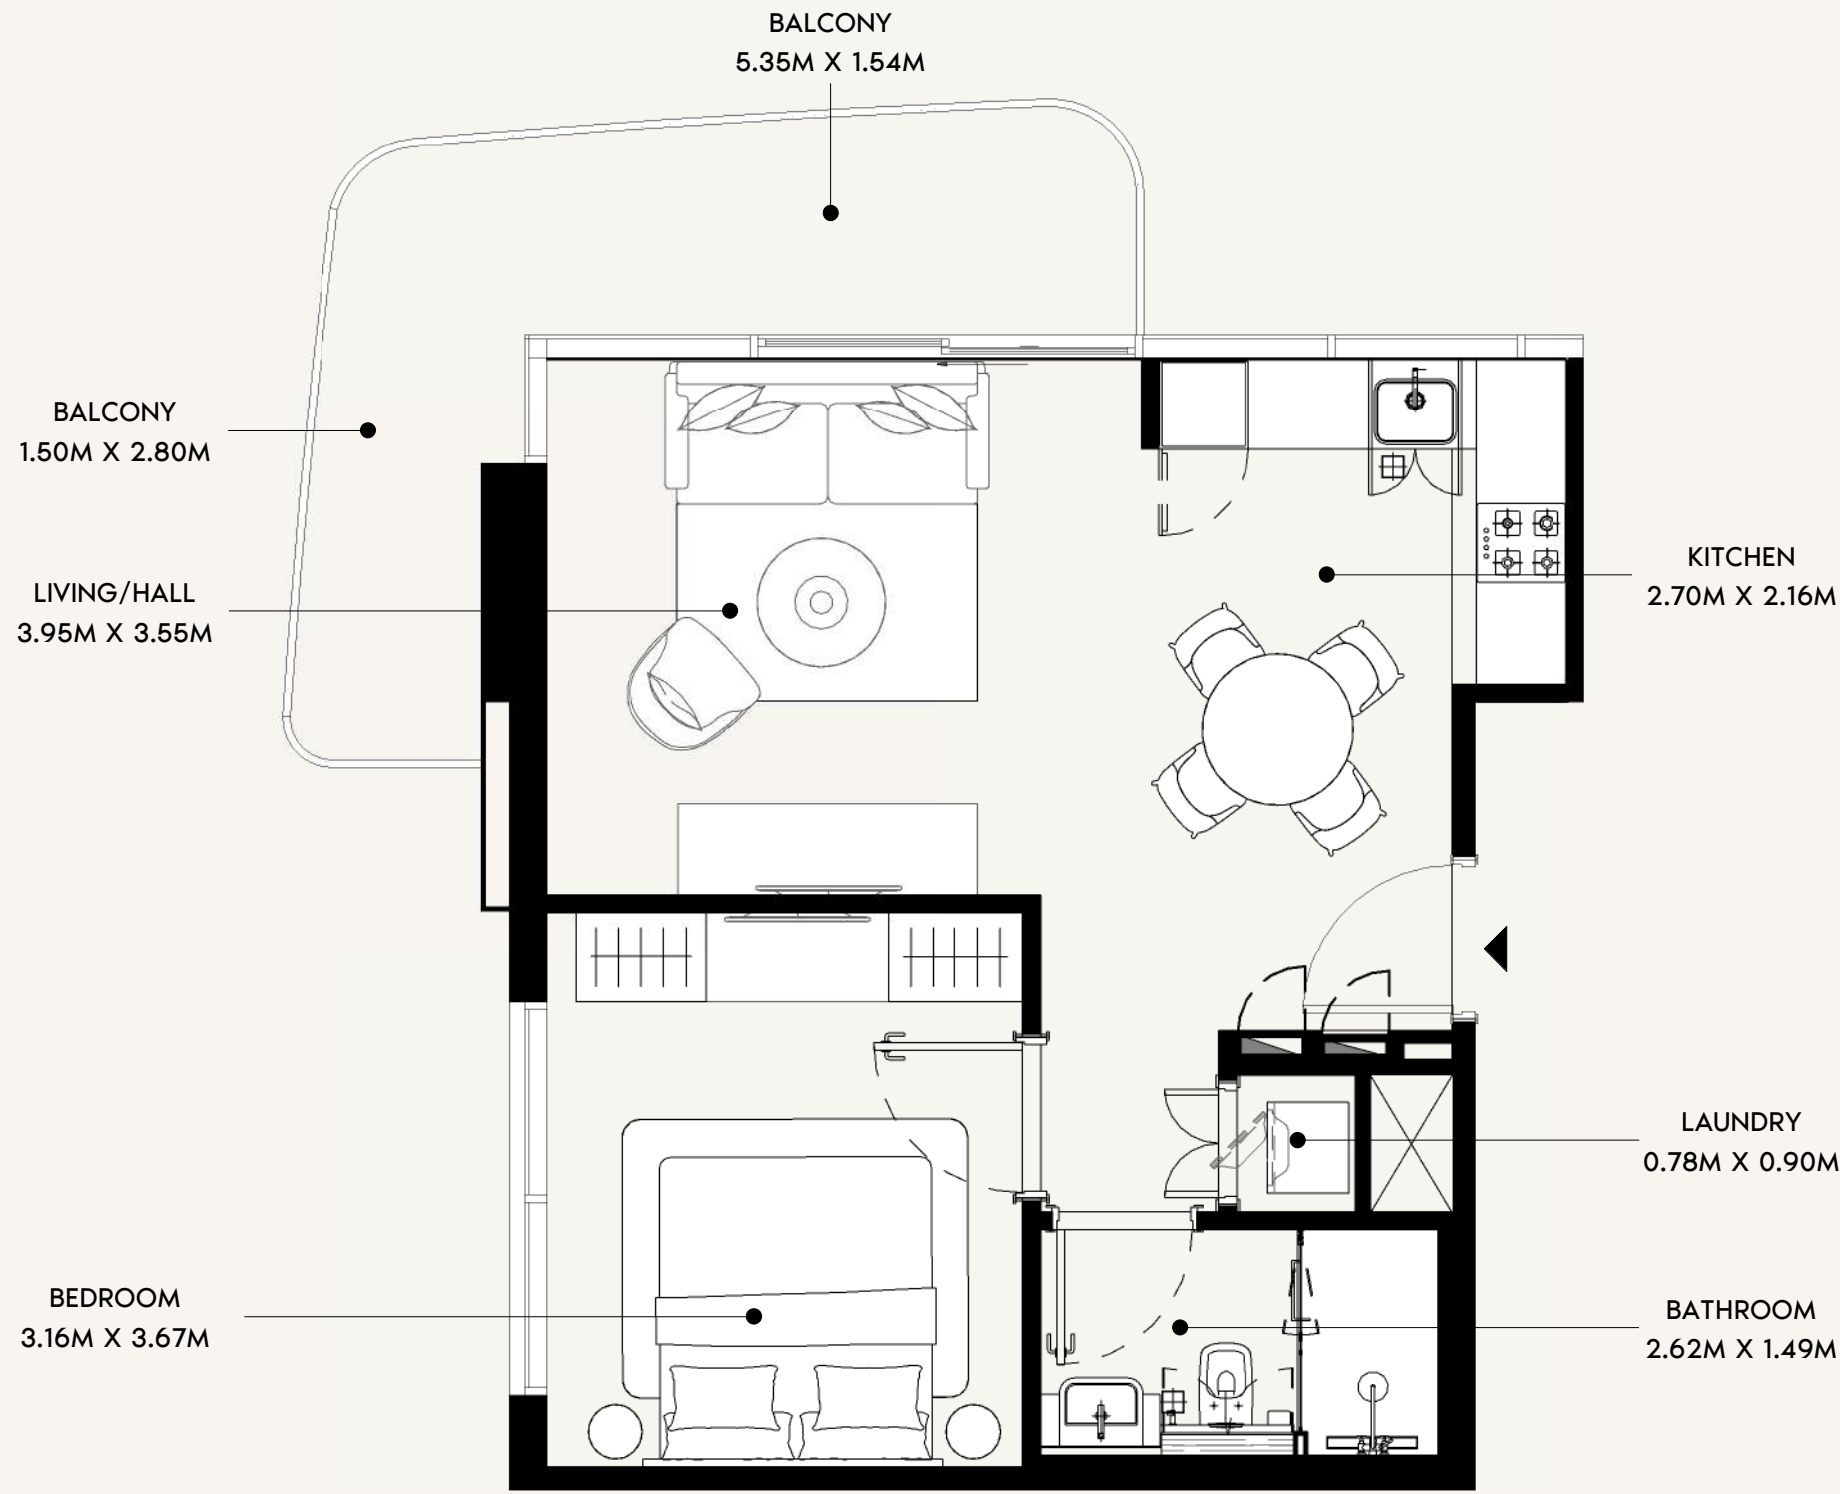




SCALE: N.T.S

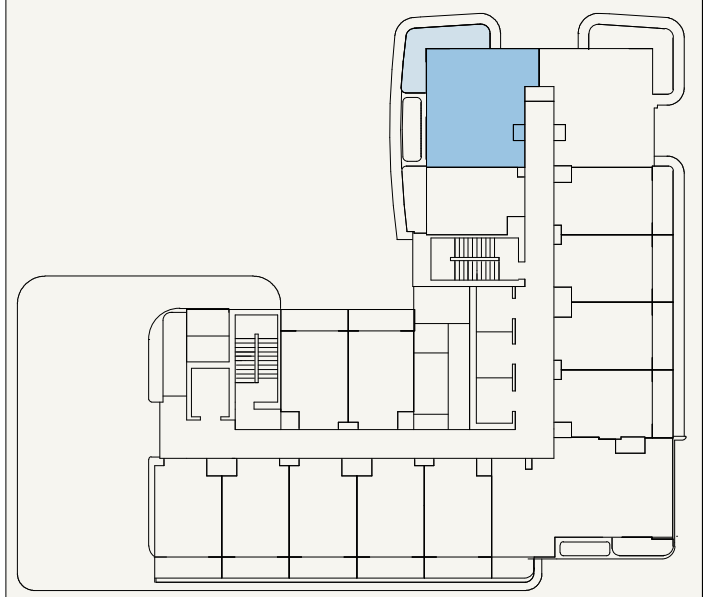



SCALE: N.T.S




<p>FLOOR NO: 14TH&15TH FLOOR</p>	<p>APARTMENT AREA: 523.67 SQ.FT. (48.65 SQ.M)</p>	<p>DISCLAIMER: THE COLORED MARKETING FLOOR PLANS PROVIDED BY THE DEVELOPER ARE FOR ILLUSTRATIVE PURPOSES ONLY. ACTUAL DIMENSIONS, LAYOUT, AND FINISHES MAY VARY FROM THOSE DEPICTED IN THE PLANS. FURNITURE, FIXTURES, AND EQUIPMENT SHOWN IN THE PLANS ARE FOR DECORATIVE PURPOSES ONLY AND ARE NOT INCLUDED IN THE PURCHASE OR LEASE OF THE PROPERTY. THE DEVELOPER RESERVES THE RIGHT TO MAKE MODIFICATIONS, REVISIONS, AND CHANGES TO THE FLOOR PLANS, SPECIFICATIONS, AND FEATURES WITHOUT PRIOR NOTICE.</p>	<p>PROJECT NAME / BUILDING: JADAF / PROJECT 4</p>
	<p>UNIT TYPE: 1 BEDROOM (TYPE-01A)</p>		

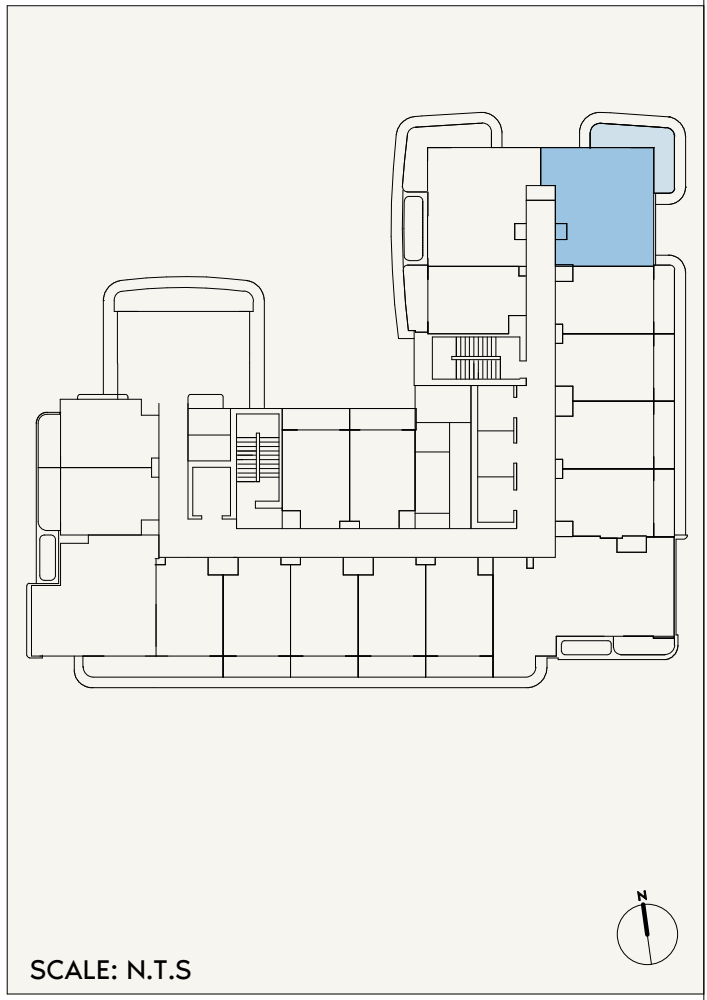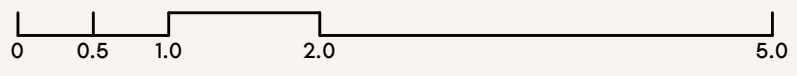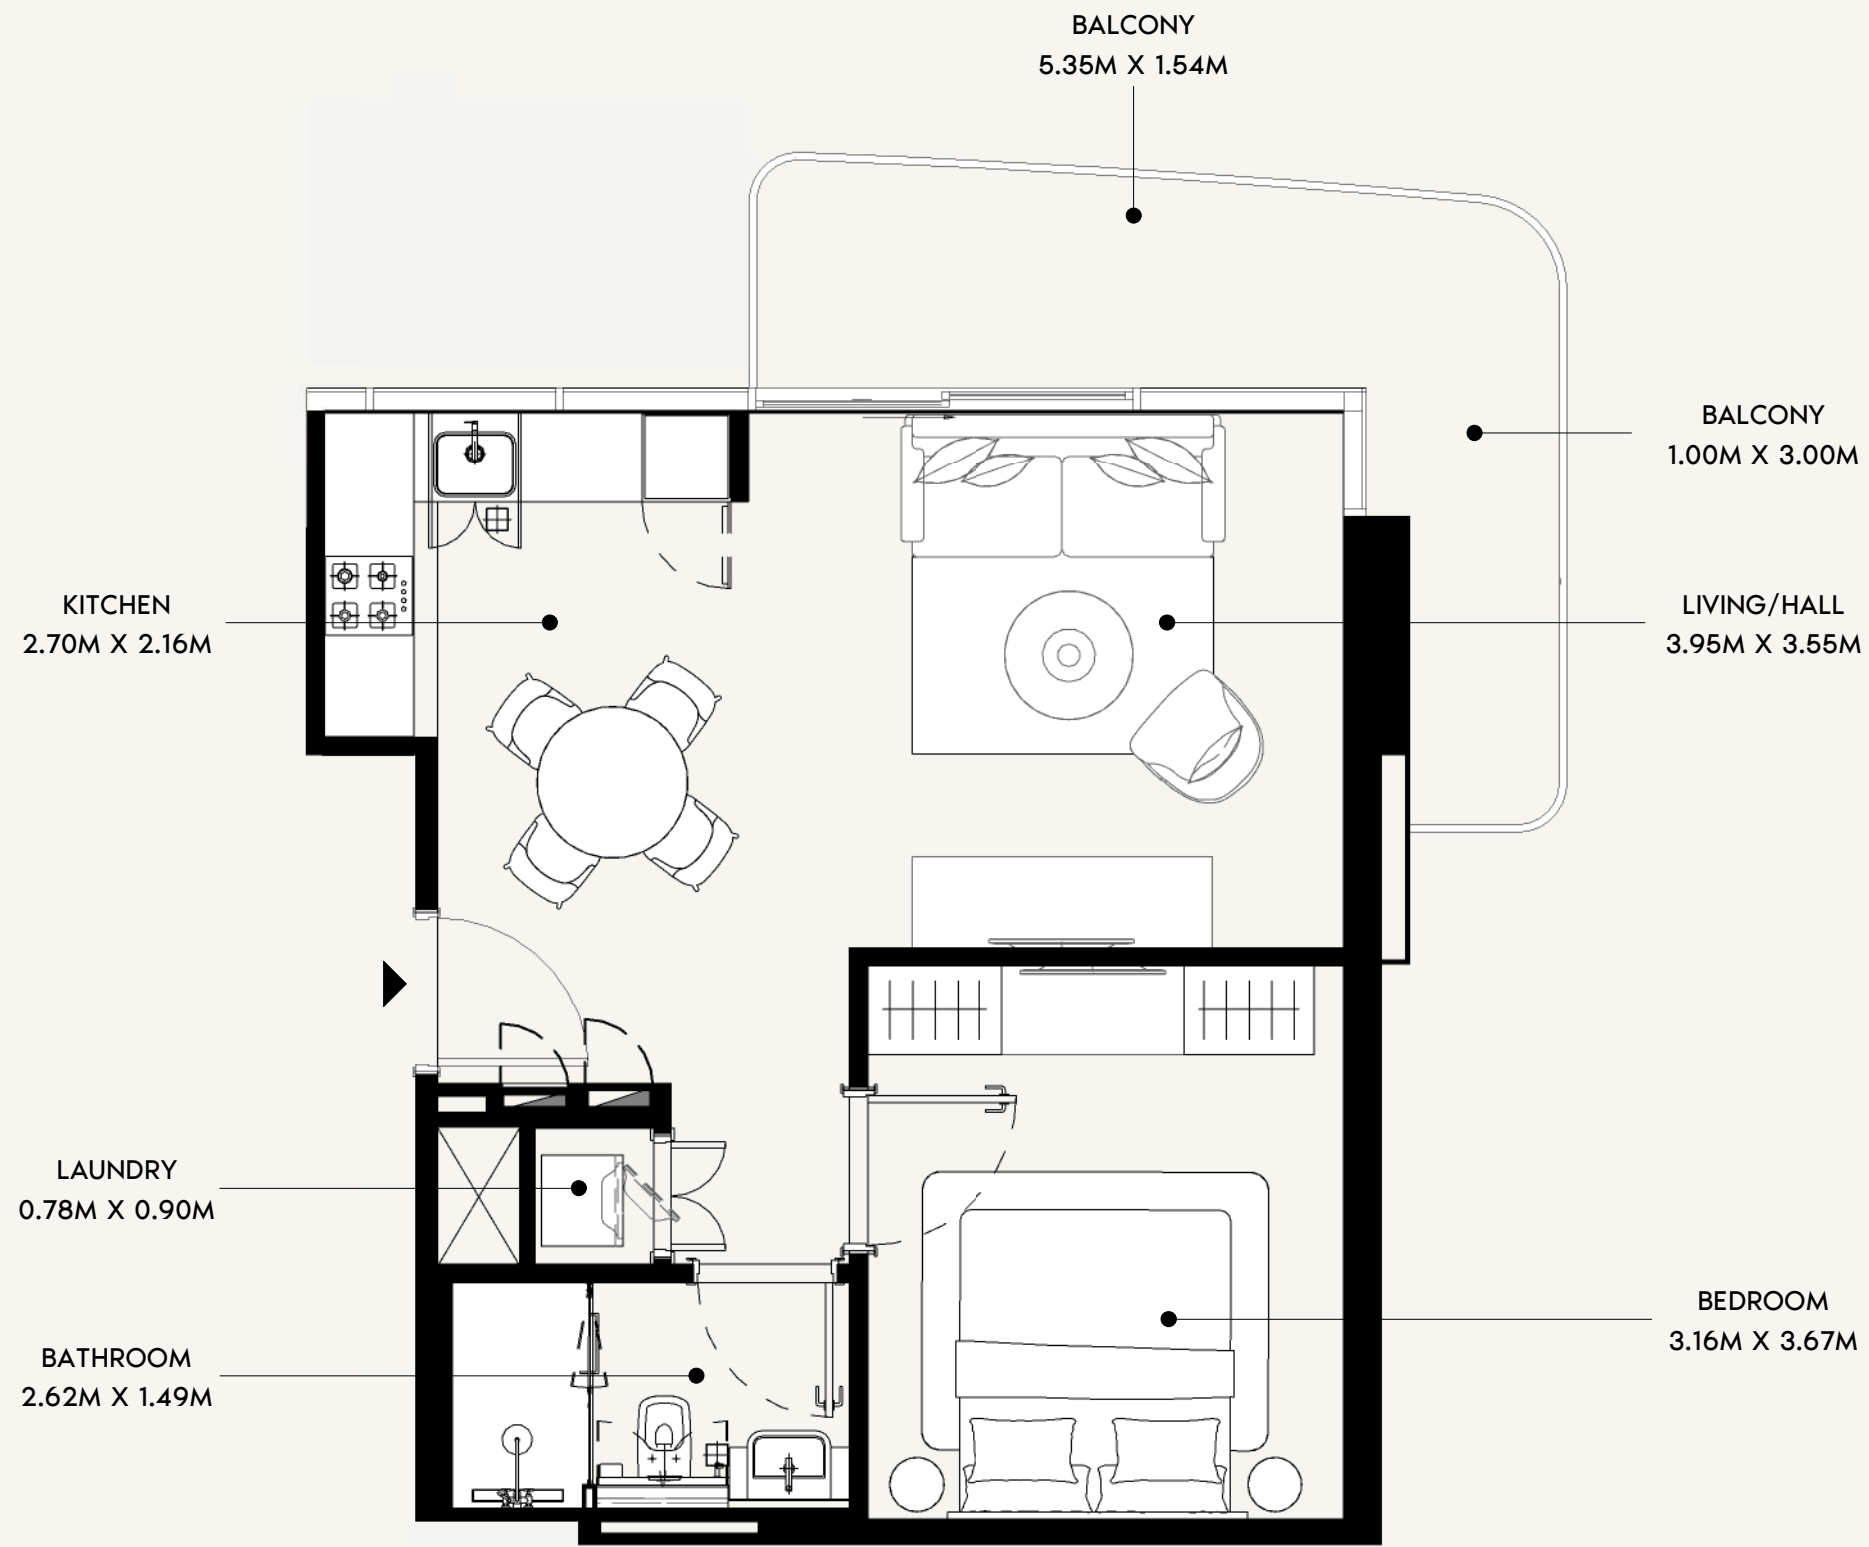

FLOOR NO: 2ND-10TH FLOOR	APARTMENT AREA: 522.16 SQ.FT. (48.51 SQ.M)	DISCLAIMER: <small>THE COLORED MARKETING FLOOR PLANS PROVIDED BY THE DEVELOPER ARE FOR ILLUSTRATIVE PURPOSES ONLY. ACTUAL DIMENSIONS, LAYOUT, AND FINISHES MAY VARY FROM THOSE DEPICTED IN THE PLANS. FURNITURE, FIXTURES, AND EQUIPMENT SHOWN IN THE PLANS ARE FOR DECORATIVE PURPOSES ONLY AND ARE NOT INCLUDED IN THE PURCHASE OR LEASE OF THE PROPERTY. THE DEVELOPER RESERVES THE RIGHT TO MAKE MODIFICATIONS, REVISIONS, AND CHANGES TO THE FLOOR PLANS, SPECIFICATIONS, AND FEATURES WITHOUT PRIOR NOTICE.</small>	PROJECT NAME / BUILDING: JADAF / PROJECT 4
	UNIT TYPE: 1 BEDROOM (TYPE-01B)		

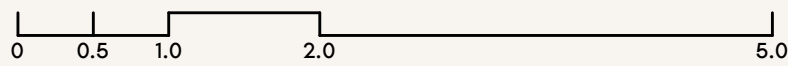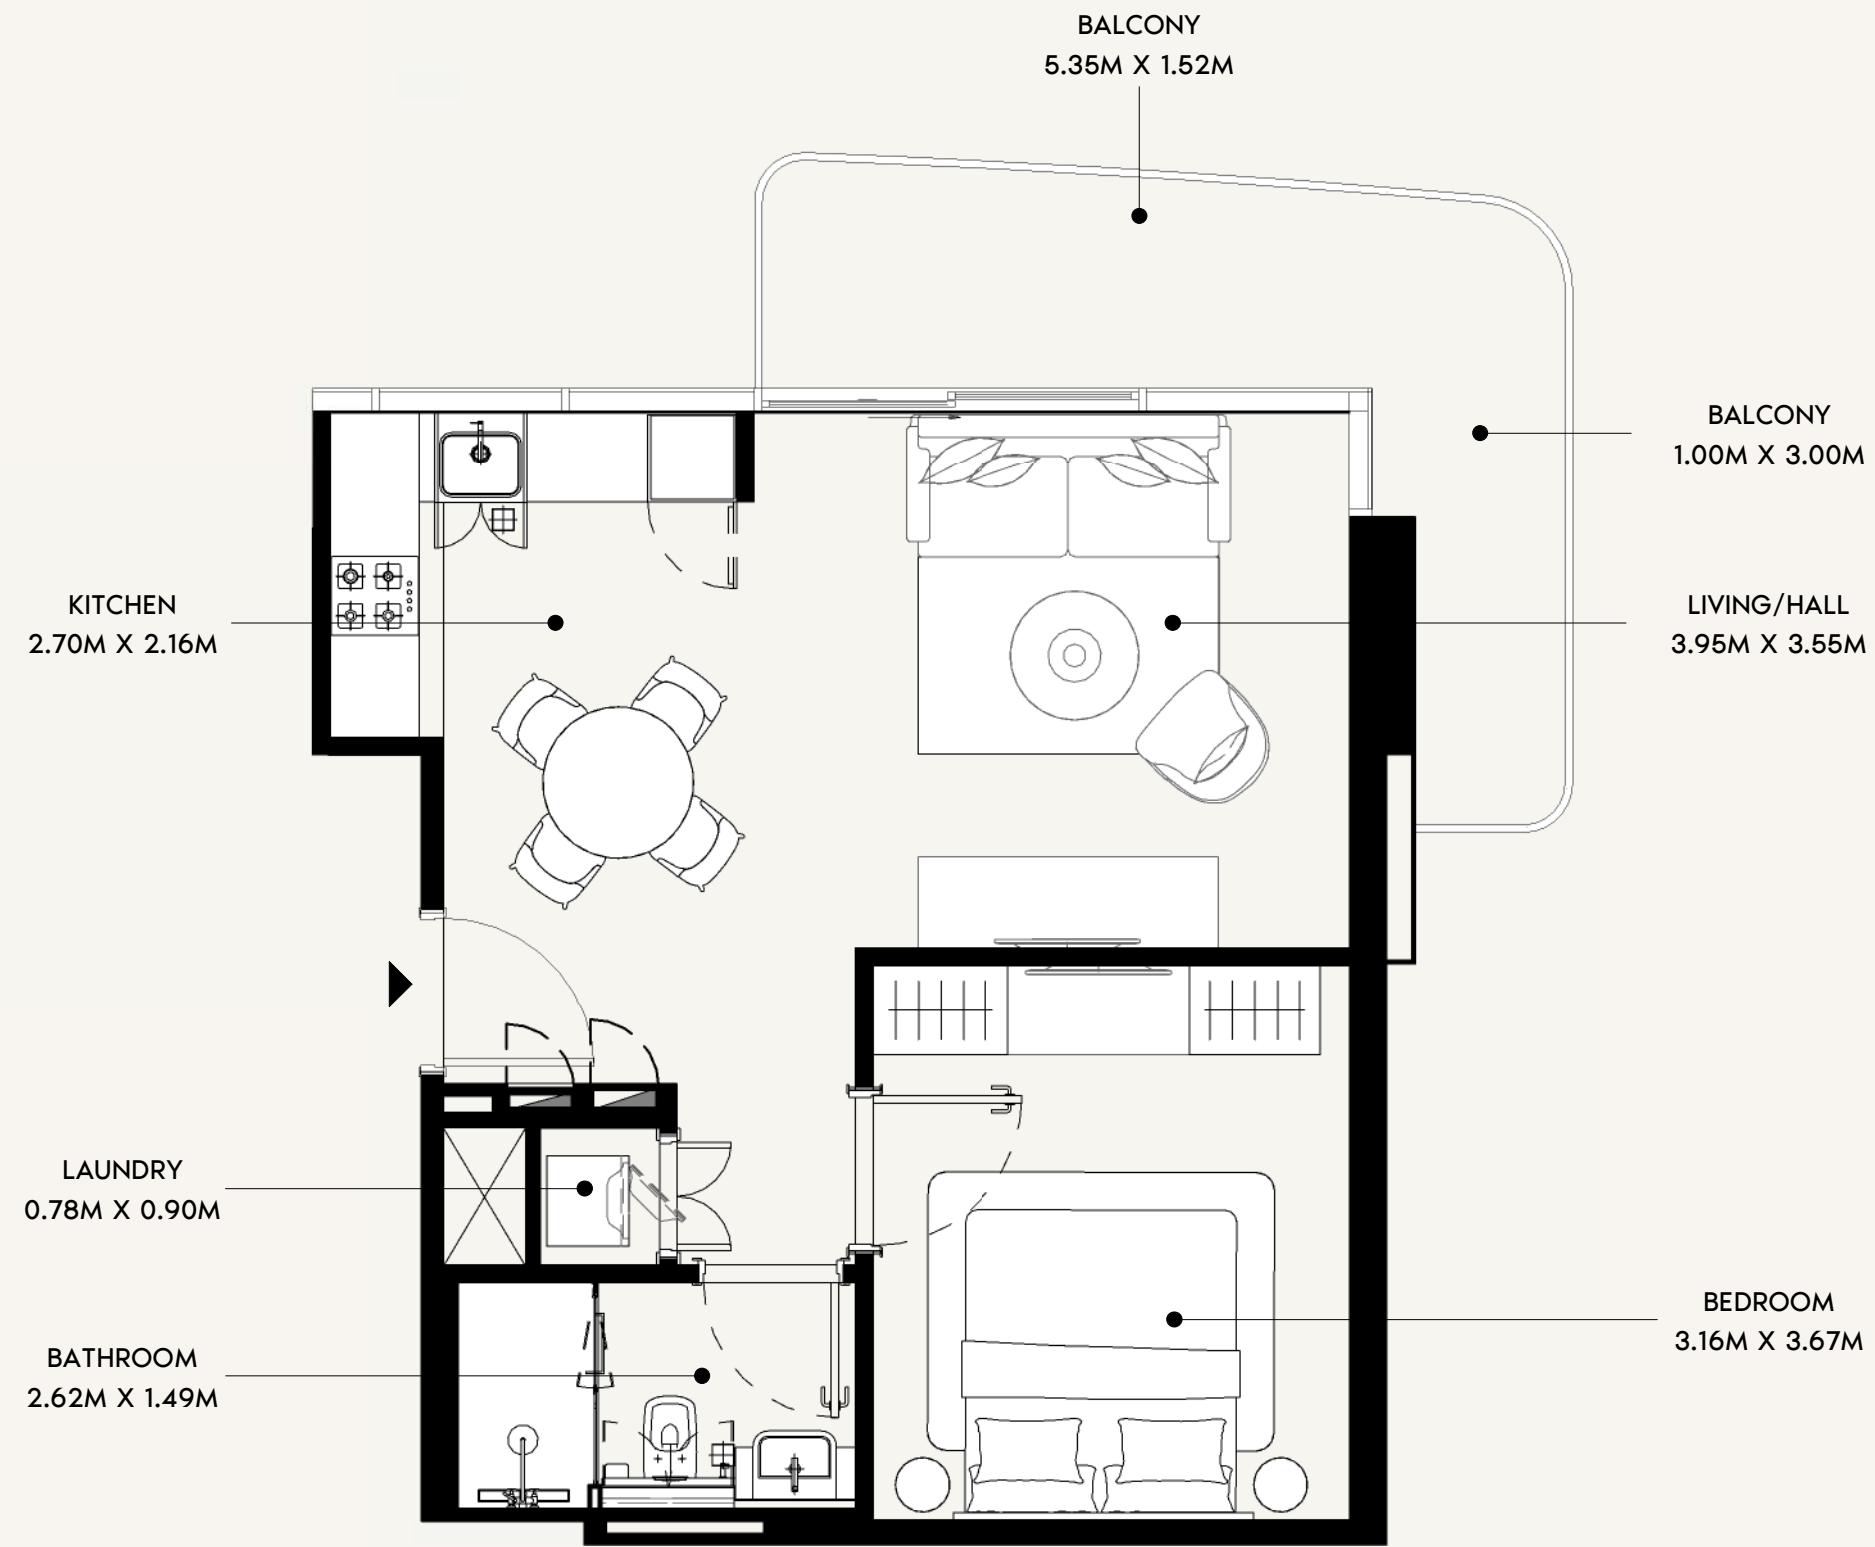





SCALE: N.T.S

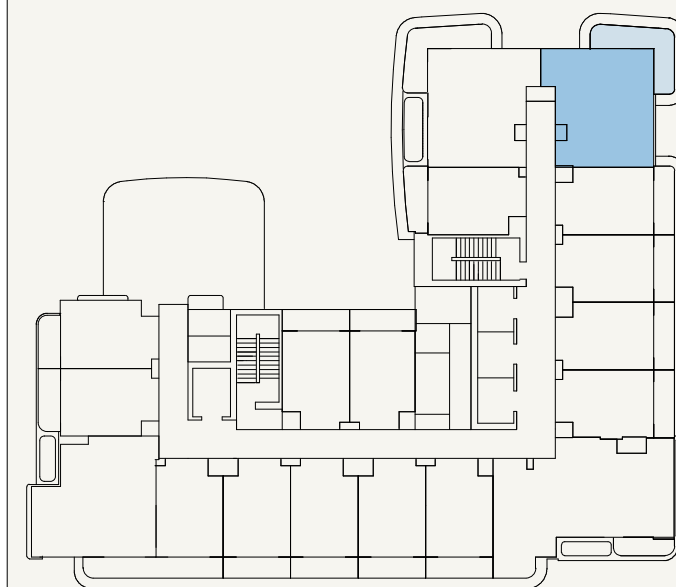

SCALE: N.T.S



FLOOR NO: 11TH-13TH FLOOR	APARTMENT AREA: 522.16 SQ.FT. (48.51 SQ.M)	DISCLAIMER: <small>THE COLORED MARKETING FLOOR PLANS PROVIDED BY THE DEVELOPER ARE FOR ILLUSTRATIVE PURPOSES ONLY. ACTUAL DIMENSIONS, LAYOUT, AND FINISHES MAY VARY FROM THOSE DEPICTED IN THE PLANS. FURNITURE, FIXTURES, AND EQUIPMENT SHOWN IN THE PLANS ARE FOR DECORATIVE PURPOSES ONLY AND ARE NOT INCLUDED IN THE PURCHASE OR LEASE OF THE PROPERTY. THE DEVELOPER RESERVES THE RIGHT TO MAKE MODIFICATIONS, REVISIONS, AND CHANGES TO THE FLOOR PLANS, SPECIFICATIONS, AND FEATURES WITHOUT PRIOR NOTICE.</small>	PROJECT NAME / BUILDING: JADAF / PROJECT 4
	UNIT TYPE: 1 BEDROOM (TYPE-01B)		

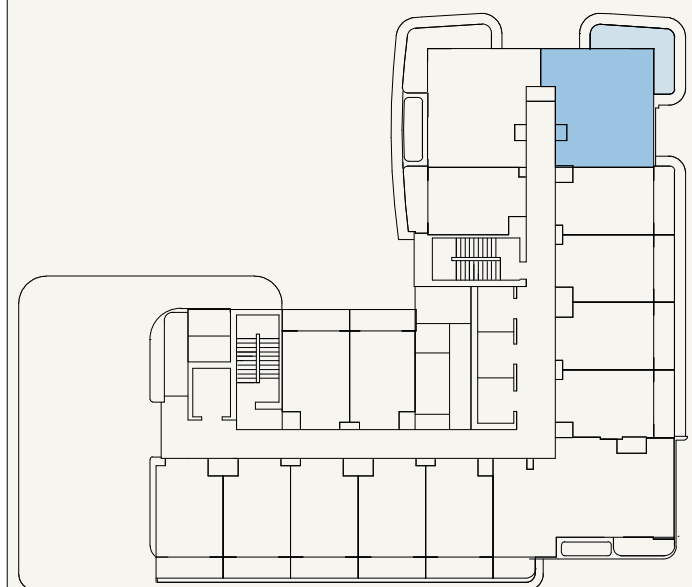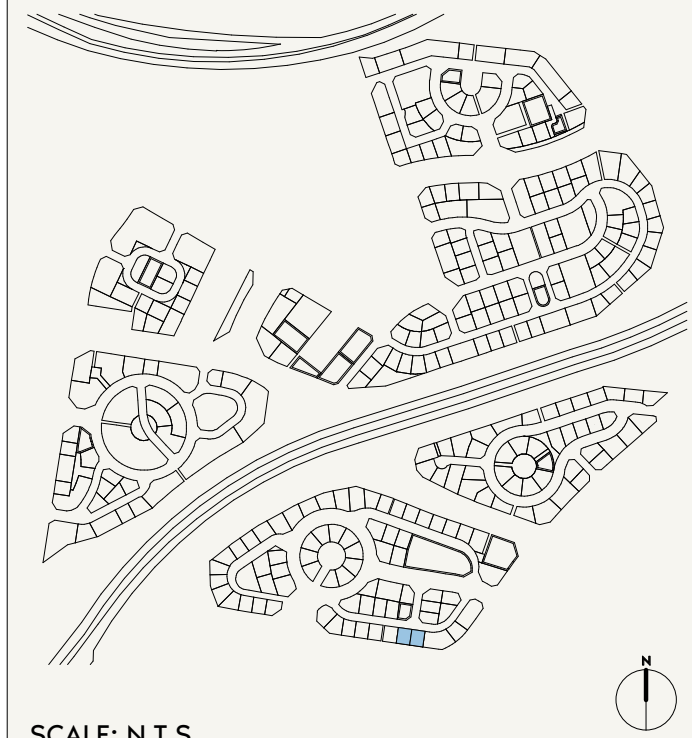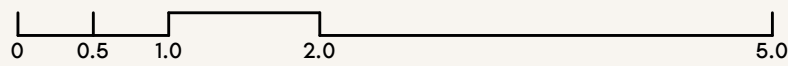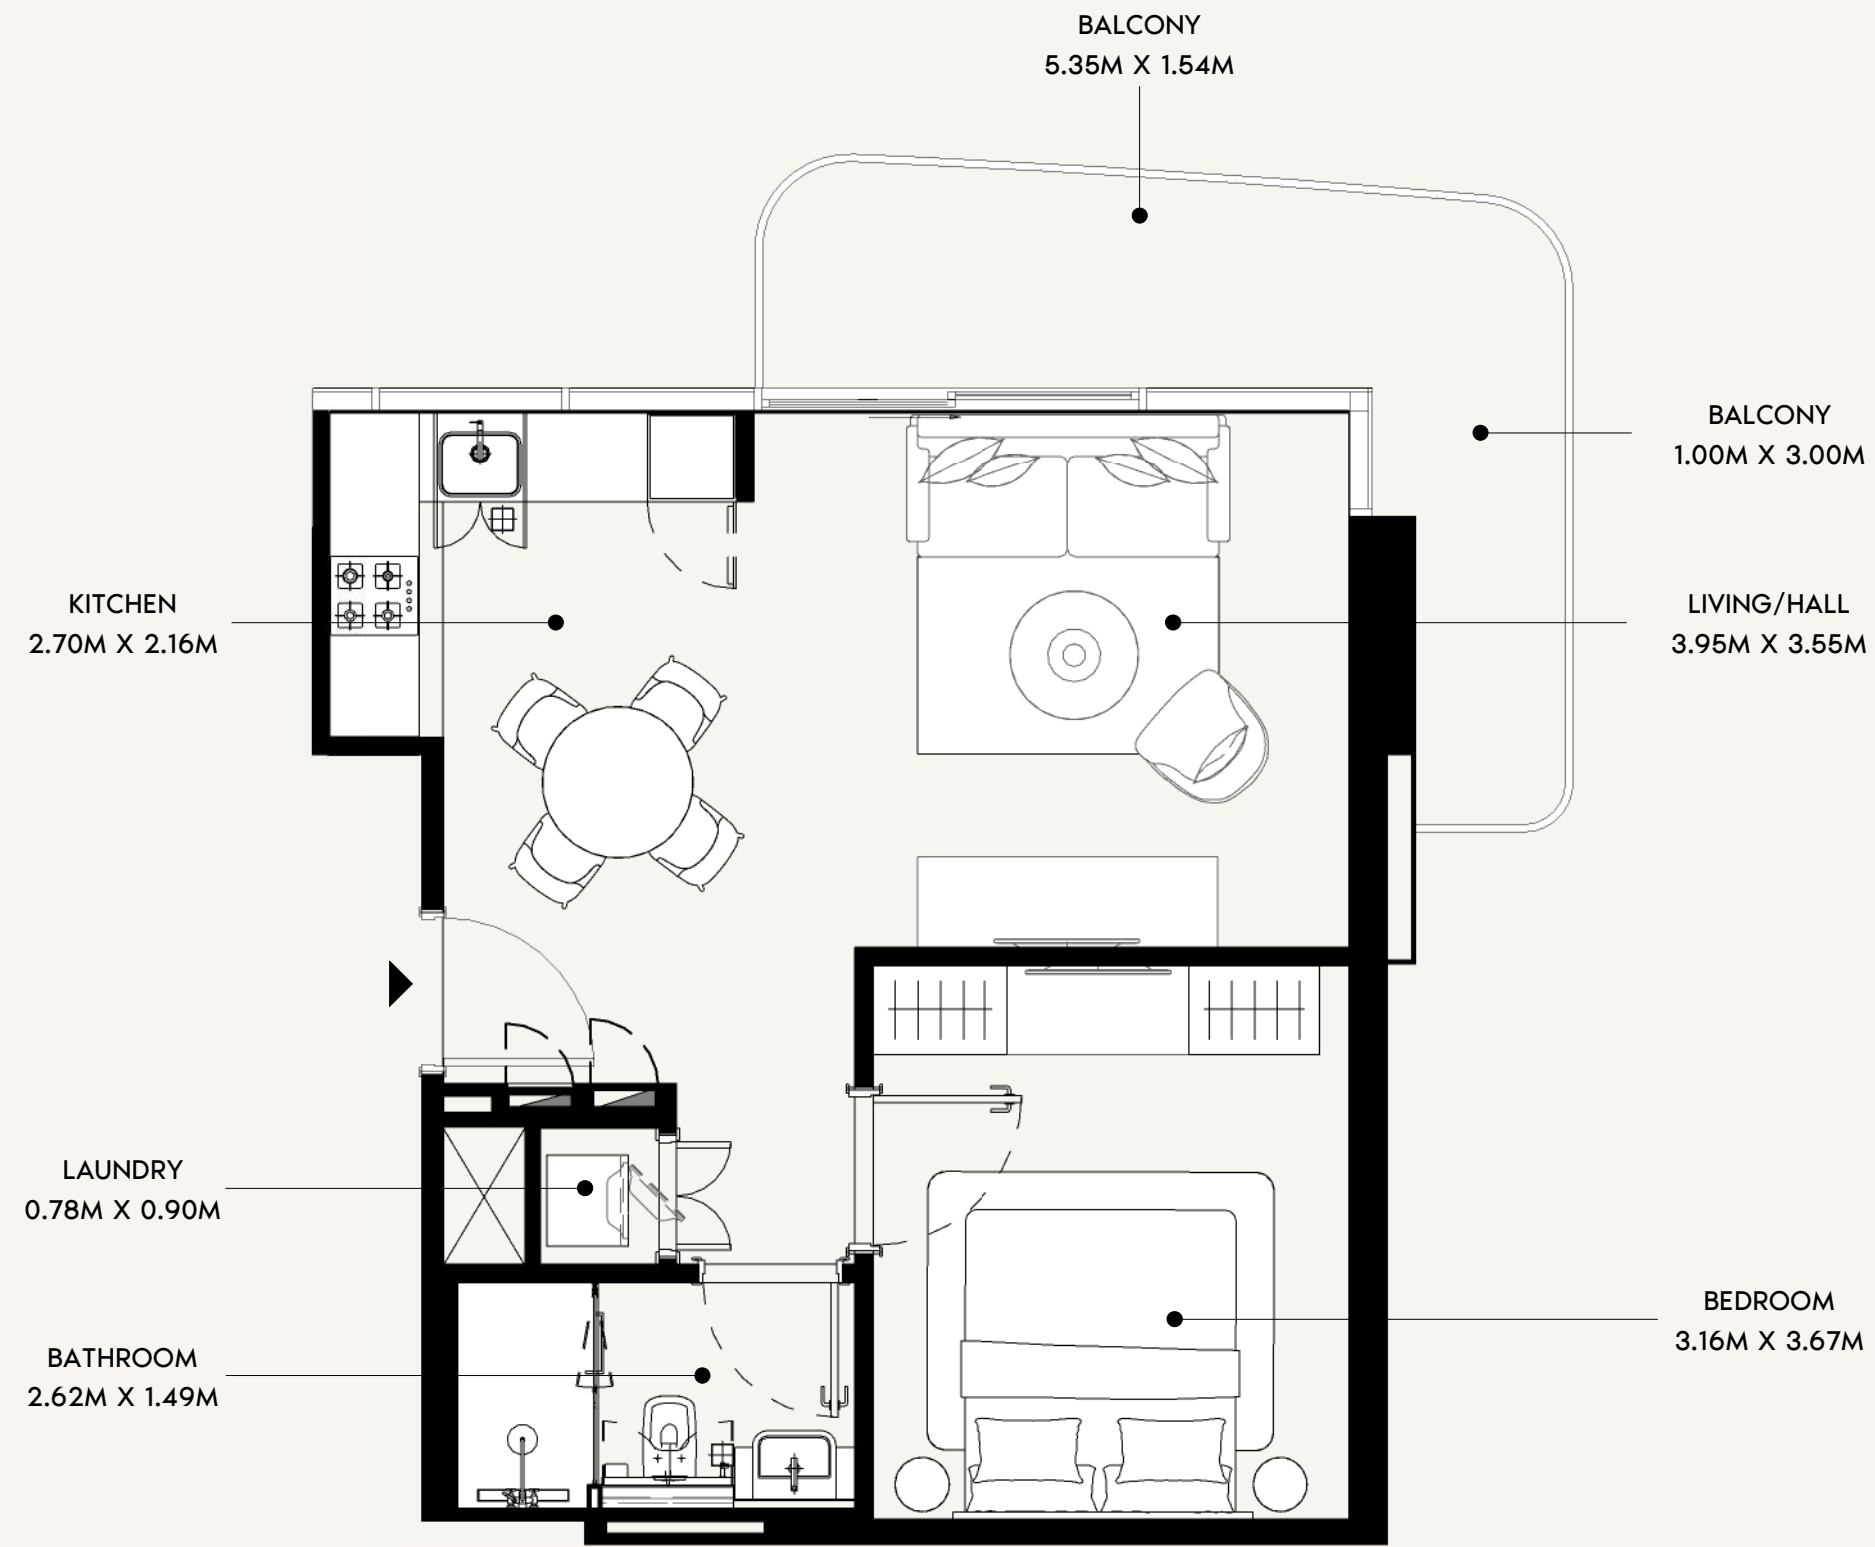

FLOOR NO:
14TH&15TH FLOOR

UNIT TYPE:
1 BEDROOM (TYPE-01B)

APARTMENT AREA:
522.16 SQ.FT. (48.51 SQ.M)

BALCONY AREA:
120.77 SQ.FT. (11.22 SQ.M)

DISCLAIMER:
THE COLORED MARKETING FLOOR PLANS PROVIDED BY THE DEVELOPER ARE FOR ILLUSTRATIVE PURPOSES ONLY. ACTUAL DIMENSIONS, LAYOUT, AND FINISHES MAY VARY FROM THOSE DEPICTED IN THE PLANS. FURNITURE, FIXTURES, AND EQUIPMENT SHOWN IN THE PLANS ARE FOR DECORATIVE PURPOSES ONLY AND ARE NOT INCLUDED IN THE PURCHASE OR LEASE OF THE PROPERTY. THE DEVELOPER RESERVES THE RIGHT TO MAKE MODIFICATIONS, REVISIONS, AND CHANGES TO THE FLOOR PLANS, SPECIFICATIONS, AND FEATURES WITHOUT PRIOR NOTICE.

TOTAL APARTMENT AREA:
642.93 SQ.FT. (59.73 SQ.M)

PROJECT NAME / BUILDING:
JADAF / PROJECT 4

UNIT NO:
1403 & 1503

BALCONY
8.84M X 1.49M



LIVING/HALL
4.33M X 3.28M

KITCHEN
2.79M X 2.15M


BEDROOM
3.67M X 3.16M

BATHROOM
1.50M X 2.62M

LAUNDRY
0.92M X 0.79M

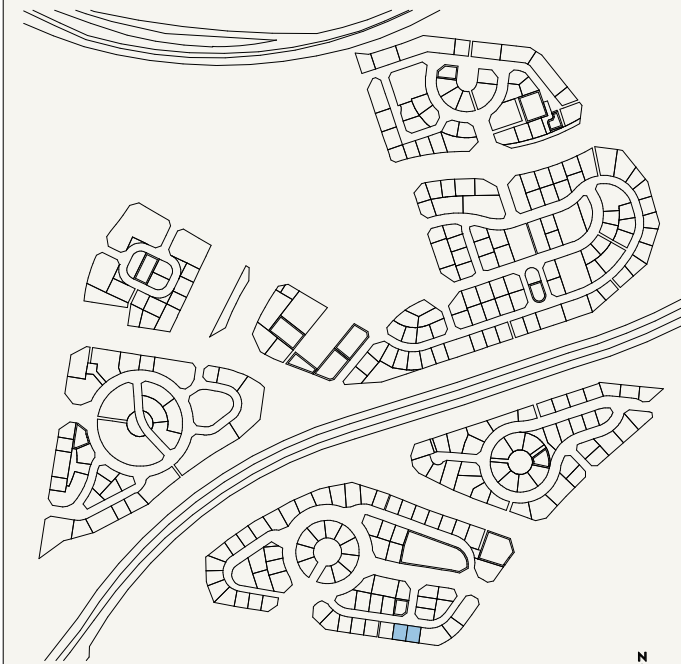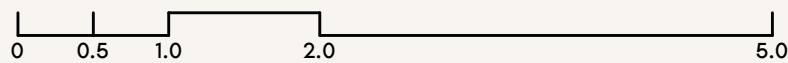

SCALE: N.T.S

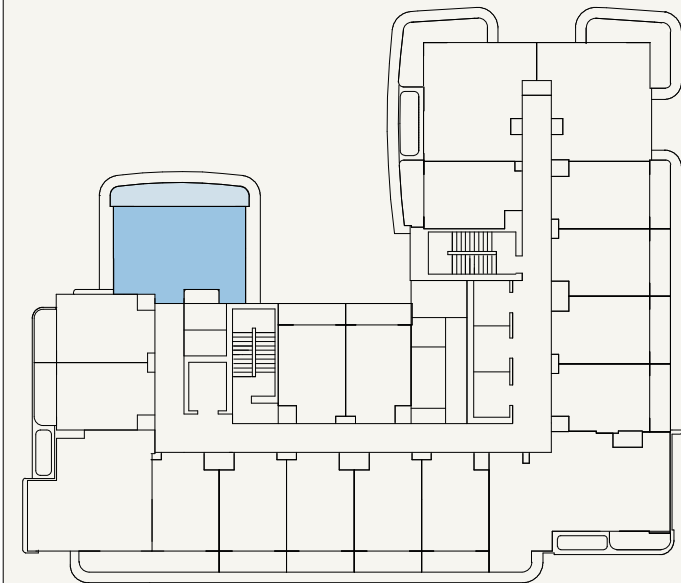

SCALE: N.T.S



FLOOR NO:

2ND-10TH FLOOR

APARTMENT AREA:

518.72 SQ.FT. (48.19 SQ.M)

DISCLAIMER:

THE COLORED MARKETING FLOOR PLANS PROVIDED BY THE DEVELOPER ARE FOR ILLUSTRATIVE PURPOSES ONLY. ACTUAL DIMENSIONS, LAYOUT, AND FINISHES MAY VARY FROM THOSE DEPICTED IN THE PLANS. FURNITURE, FIXTURES, AND EQUIPMENT SHOWN IN THE PLANS ARE FOR DECORATIVE PURPOSES ONLY AND ARE NOT INCLUDED IN THE PURCHASE OR LEASE OF THE PROPERTY. THE DEVELOPER RESERVES THE RIGHT TO MAKE MODIFICATIONS, REVISIONS, AND CHANGES TO THE FLOOR PLANS, SPECIFICATIONS, AND FEATURES WITHOUT PRIOR NOTICE.

PROJECT NAME / BUILDING:

JADAF / PROJECT 4

UNIT TYPE:

1 BEDROOM (TYPE-02)

BALCONY AREA:



136.06 SQ.FT. (12.64 SQ.M)

TOTAL APARTMENT AREA:


654.77 SQ.FT. (60.83 SQ.M)

UNIT NO:

217, 317, 417, 517, 617, 817, 917 & 1017

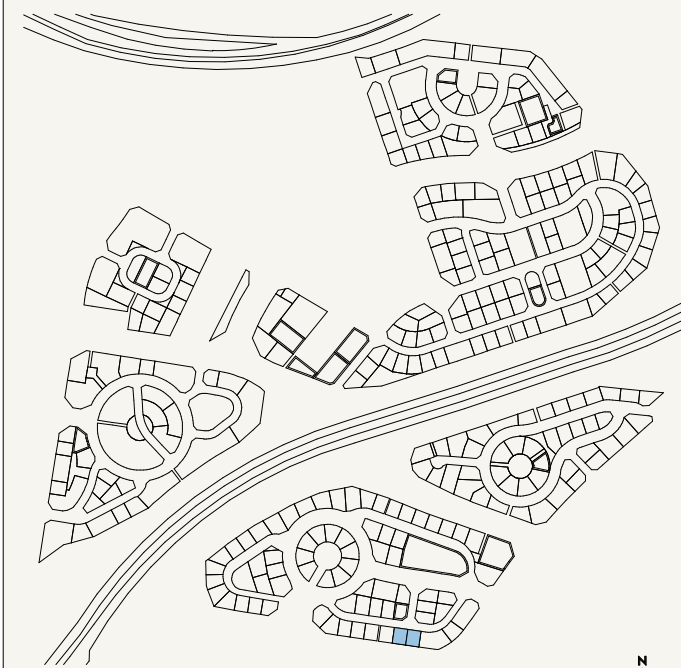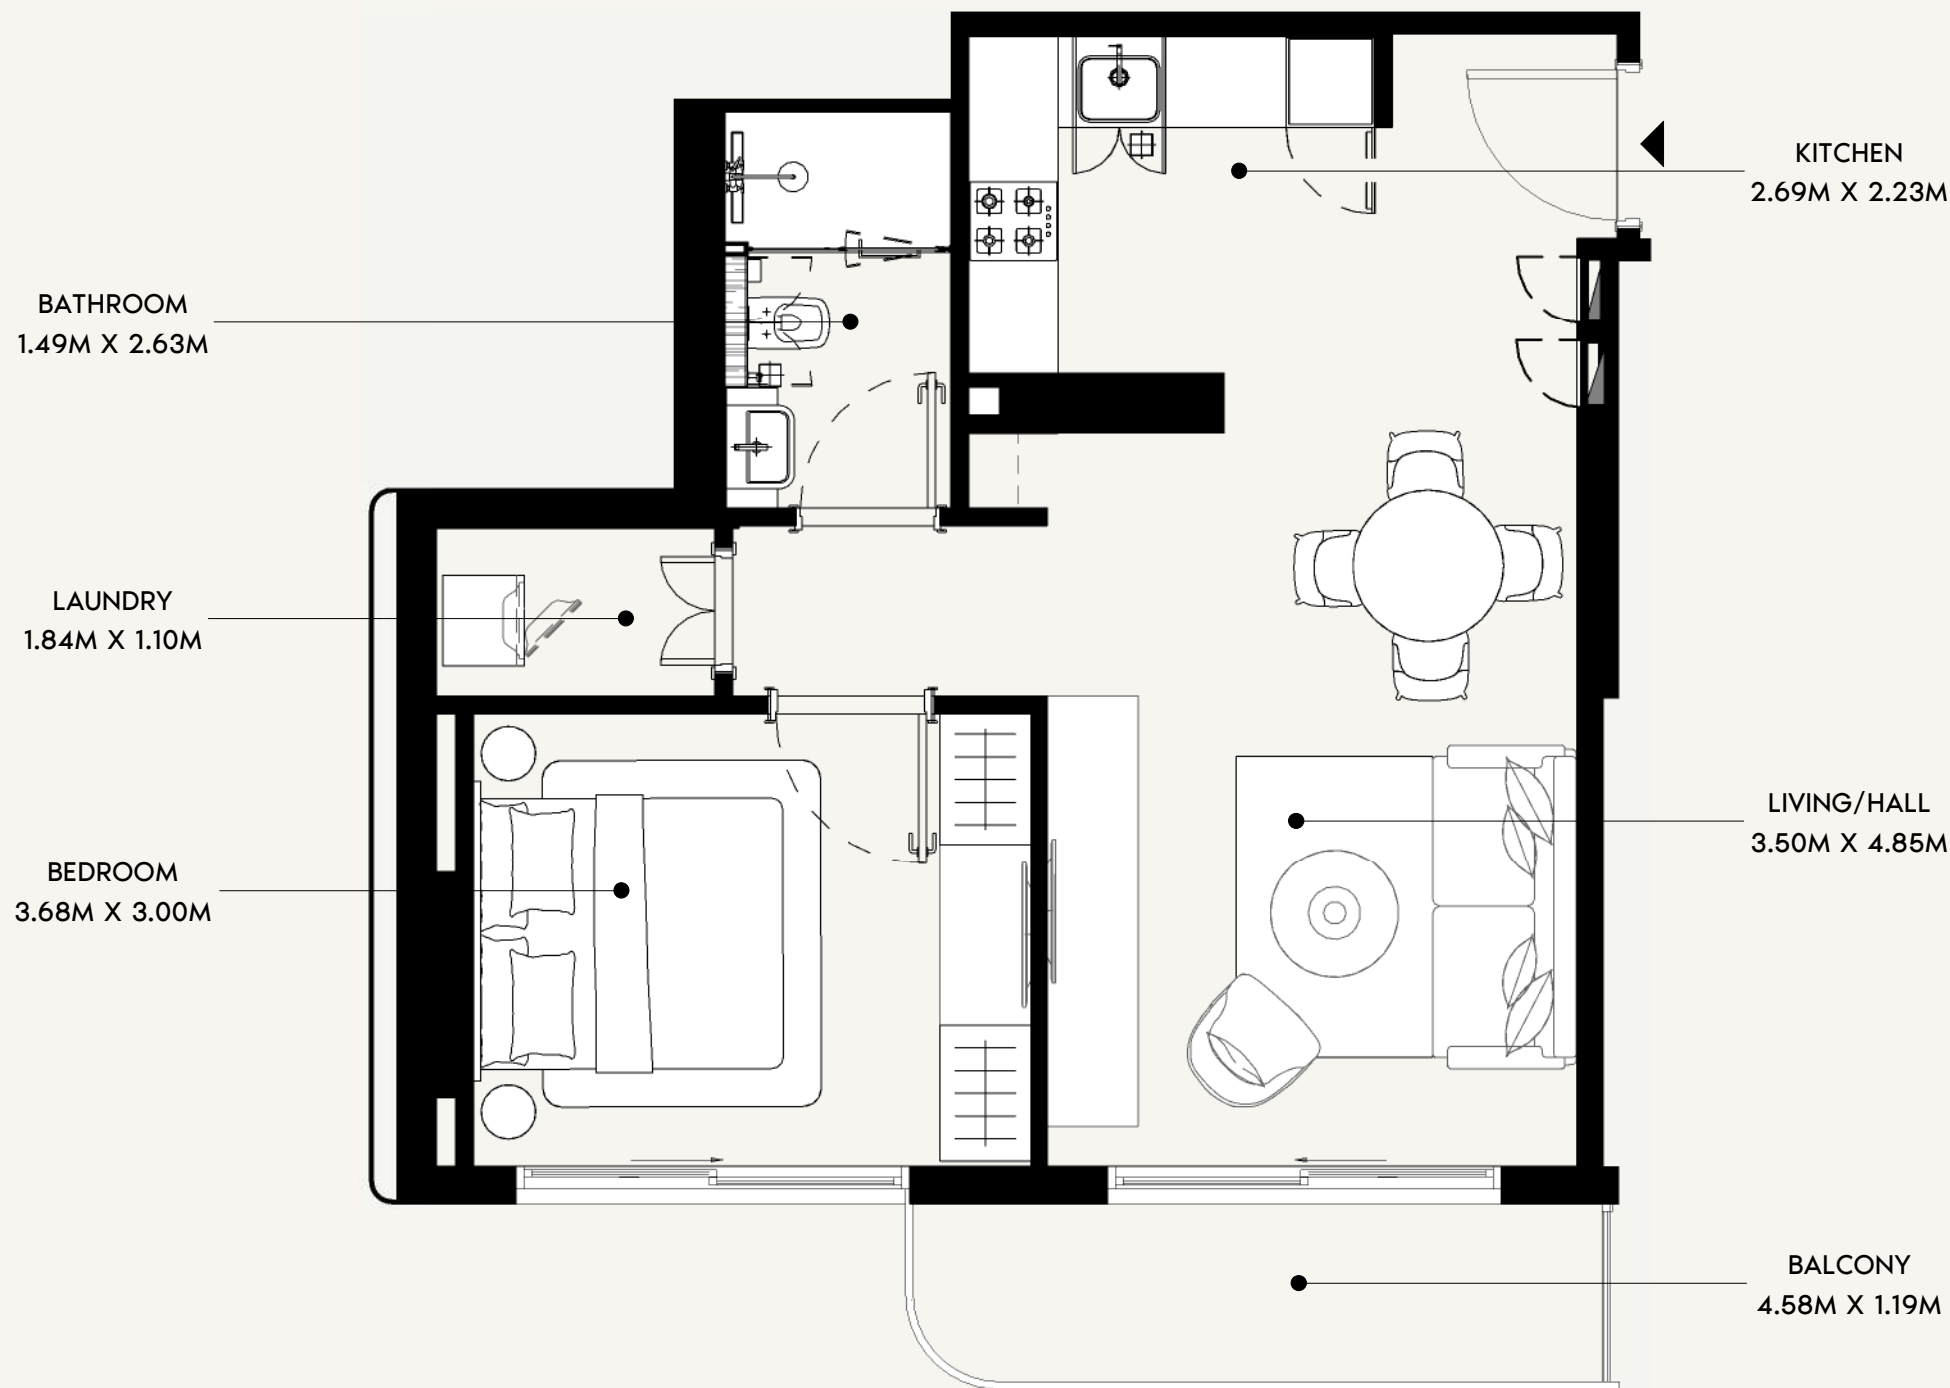

SCALE: N.T.S

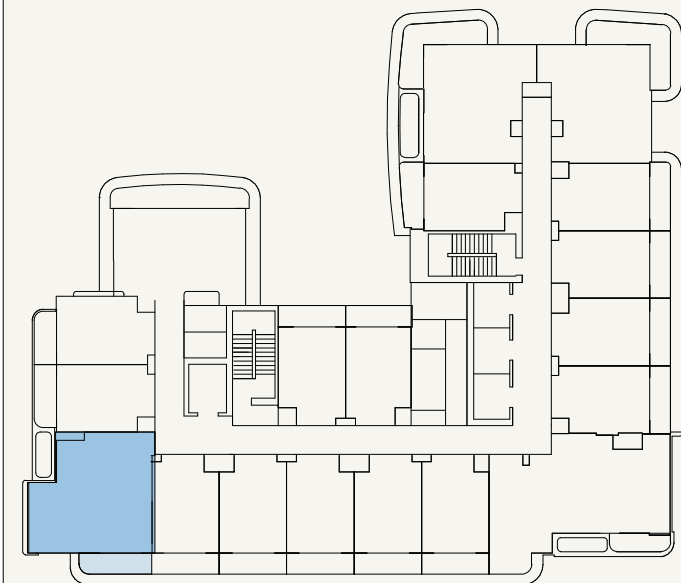

SCALE: N.T.S



FLOOR NO:
2ND-10TH FLOOR

UNIT TYPE:
1 BEDROOM (TYPE-03A)

APARTMENT AREA:
580.29 SQ.FT. (53.91 SQ.M)

BALCONY AREA:
66.74 SQ.FT. (6.2 SQ.M)




DISCLAIMER:
THE COLORED MARKETING FLOOR PLANS PROVIDED BY THE DEVELOPER ARE FOR ILLUSTRATIVE PURPOSES ONLY. ACTUAL DIMENSIONS, LAYOUT, AND FINISHES MAY VARY FROM THOSE DEPICTED IN THE PLANS. FURNITURE, FIXTURES, AND EQUIPMENT SHOWN IN THE PLANS ARE FOR DECORATIVE PURPOSES ONLY AND ARE NOT INCLUDED IN THE PURCHASE OR LEASE OF THE PROPERTY. THE DEVELOPER RESERVES THE RIGHT TO MAKE MODIFICATIONS, REVISIONS, AND CHANGES TO THE FLOOR PLANS, SPECIFICATIONS, AND FEATURES WITHOUT PRIOR NOTICE.

TOTAL APARTMENT AREA:
647.02 SQ.FT. (60.11 SQ.M)


PROJECT NAME / BUILDING:

JADAF / PROJECT 4

UNIT NO:
214, 314, 414, 514, 614, 714, 814, 914 & 1014

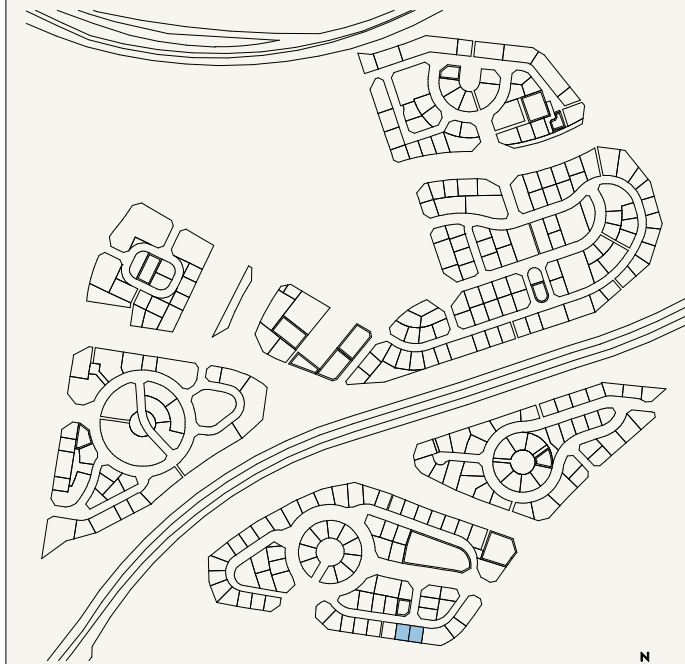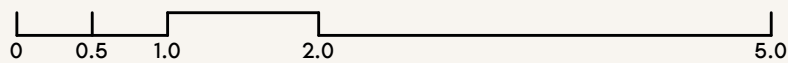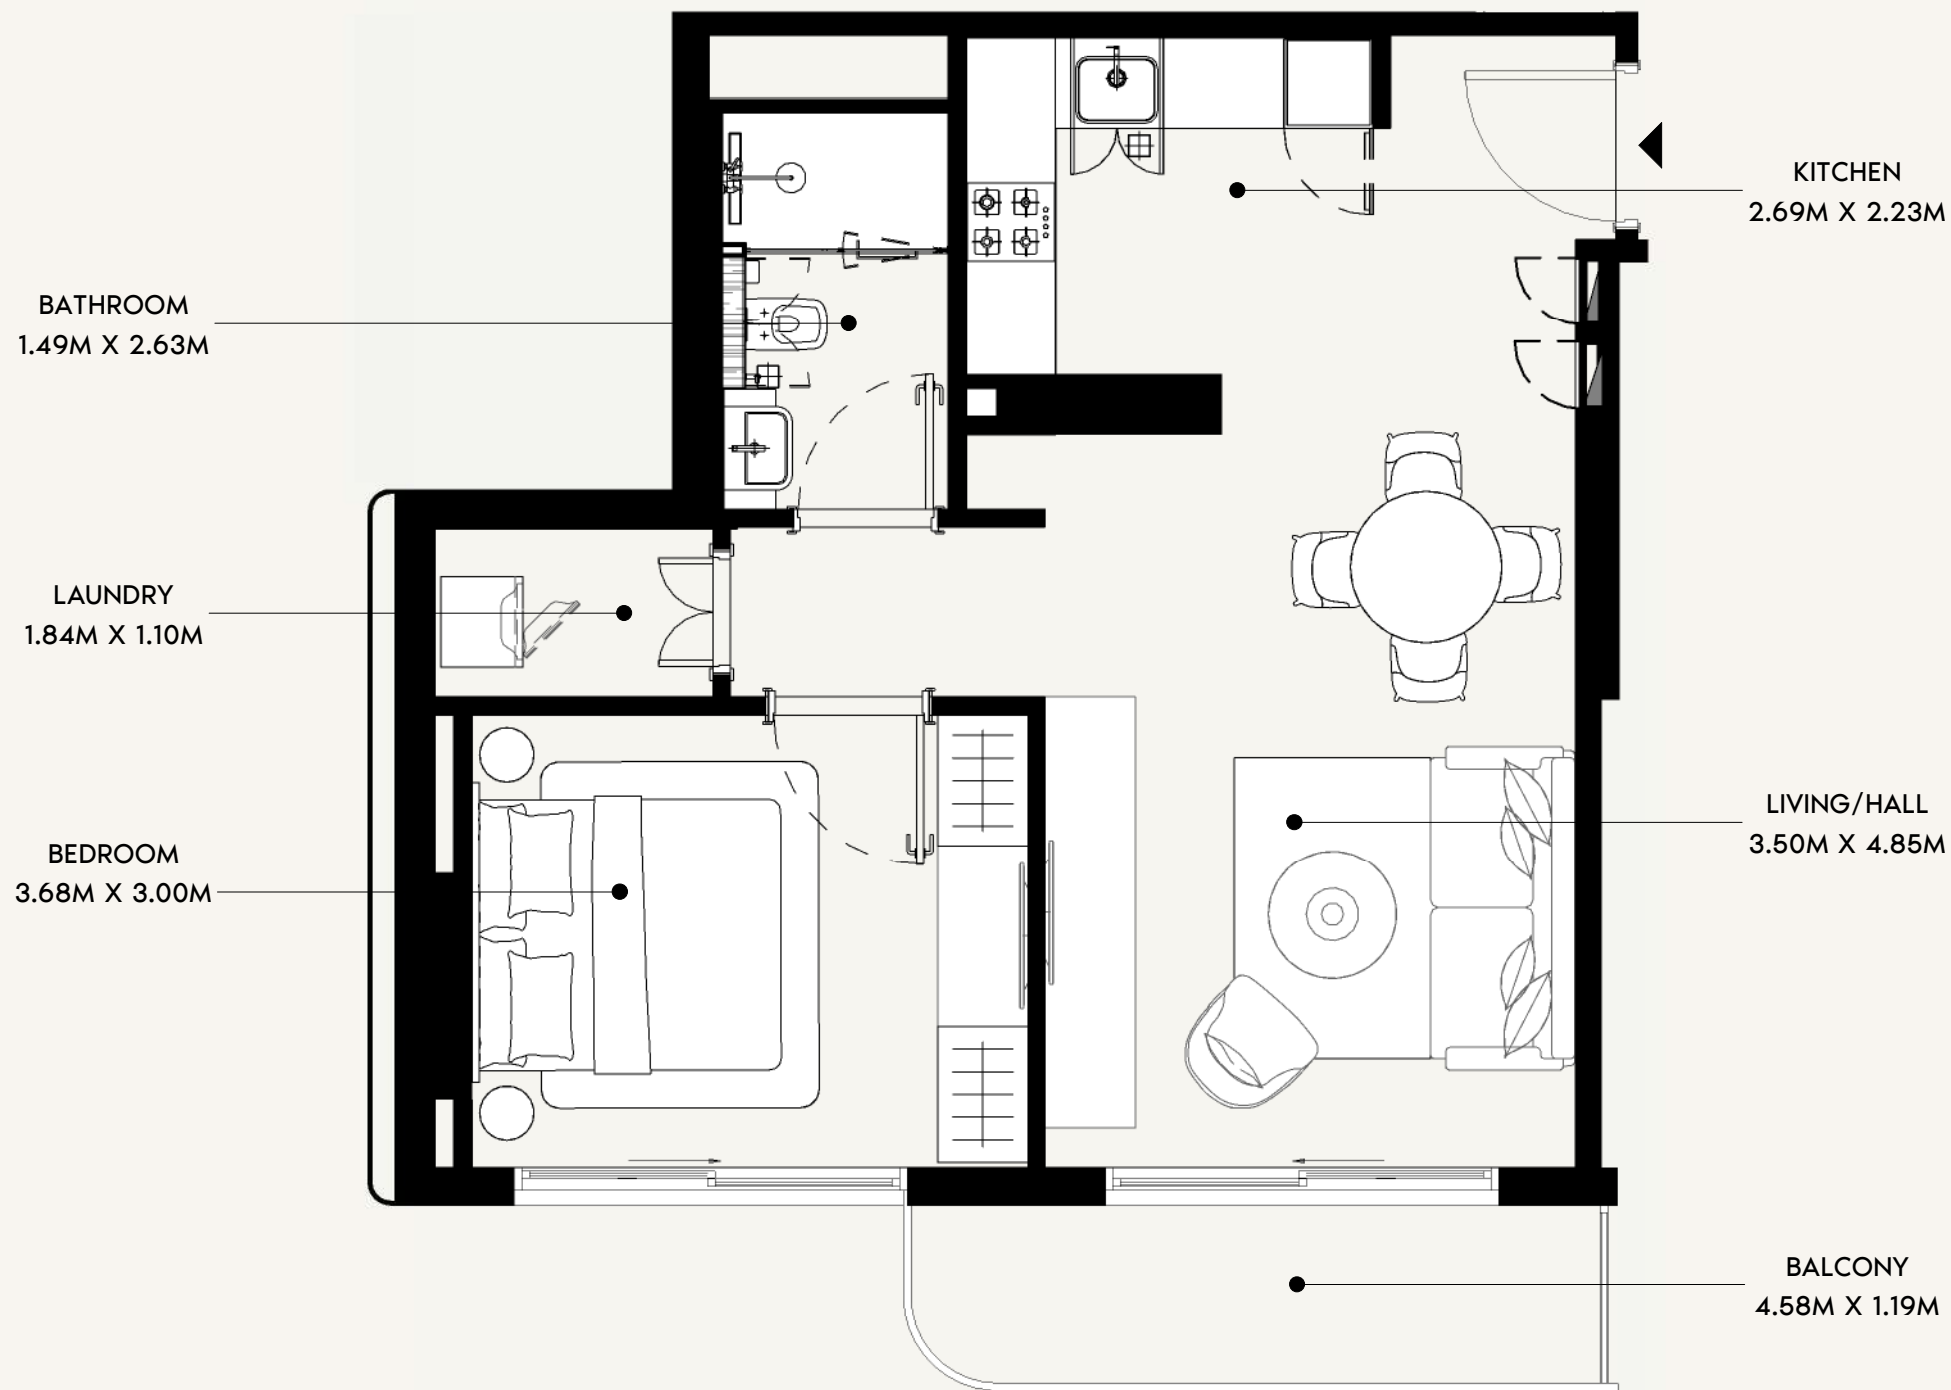

SCALE: N.T.S

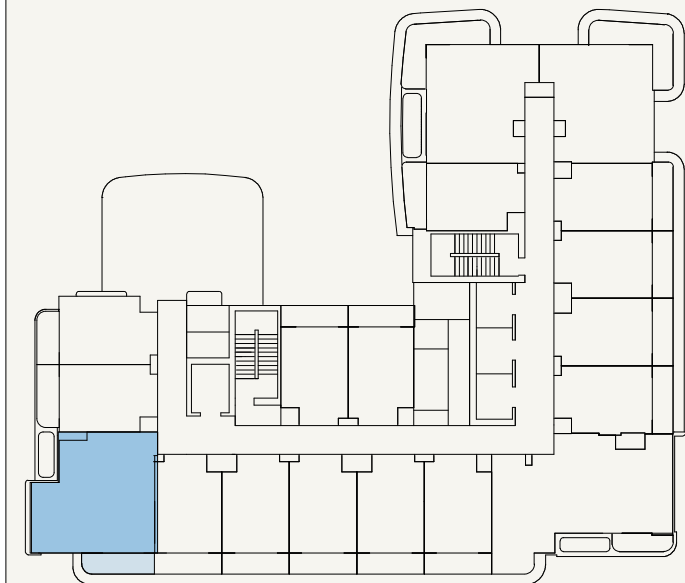

SCALE: N.T.S



FLOOR NO:
11TH-13TH FLOOR

UNIT TYPE:
1 BEDROOM (TYPE-03A)

APARTMENT AREA:
580.29 SQ.FT. (53.91 SQ.M)




BALCONY AREA:
66.31 SQ.FT. (6.16 SQ.M)

DISCLAIMER:
THE COLORED MARKETING FLOOR PLANS PROVIDED BY THE DEVELOPER ARE FOR ILLUSTRATIVE PURPOSES ONLY. ACTUAL DIMENSIONS, LAYOUT, AND FINISHES MAY VARY FROM THOSE DEPICTED IN THE PLANS. FURNITURE, FIXTURES, AND EQUIPMENT SHOWN IN THE PLANS ARE FOR DECORATIVE PURPOSES ONLY AND ARE NOT INCLUDED IN THE PURCHASE OR LEASE OF THE PROPERTY. THE DEVELOPER RESERVES THE RIGHT TO MAKE MODIFICATIONS, REVISIONS, AND CHANGES TO THE FLOOR PLANS, SPECIFICATIONS, AND FEATURES WITHOUT PRIOR NOTICE.

TOTAL APARTMENT AREA:
646.59 SQ.FT. (60.07 SQ.M)

PROJECT NAME / BUILDING:
JADAF / PROJECT 4

UNIT NO:
1114, 1214 & 1314

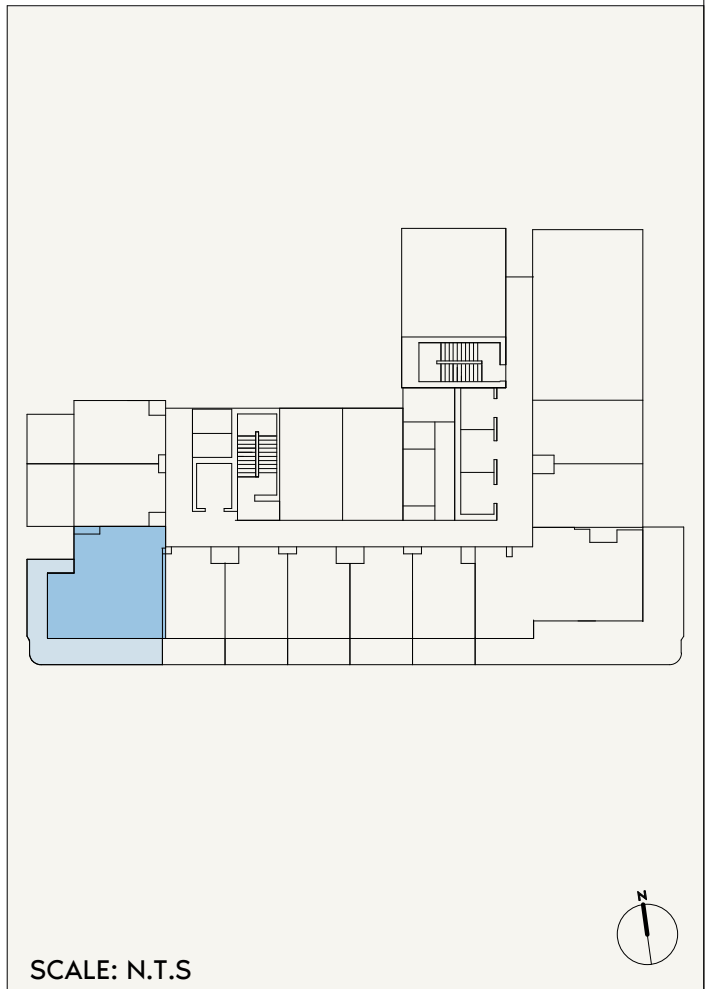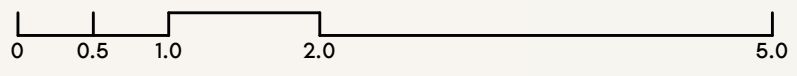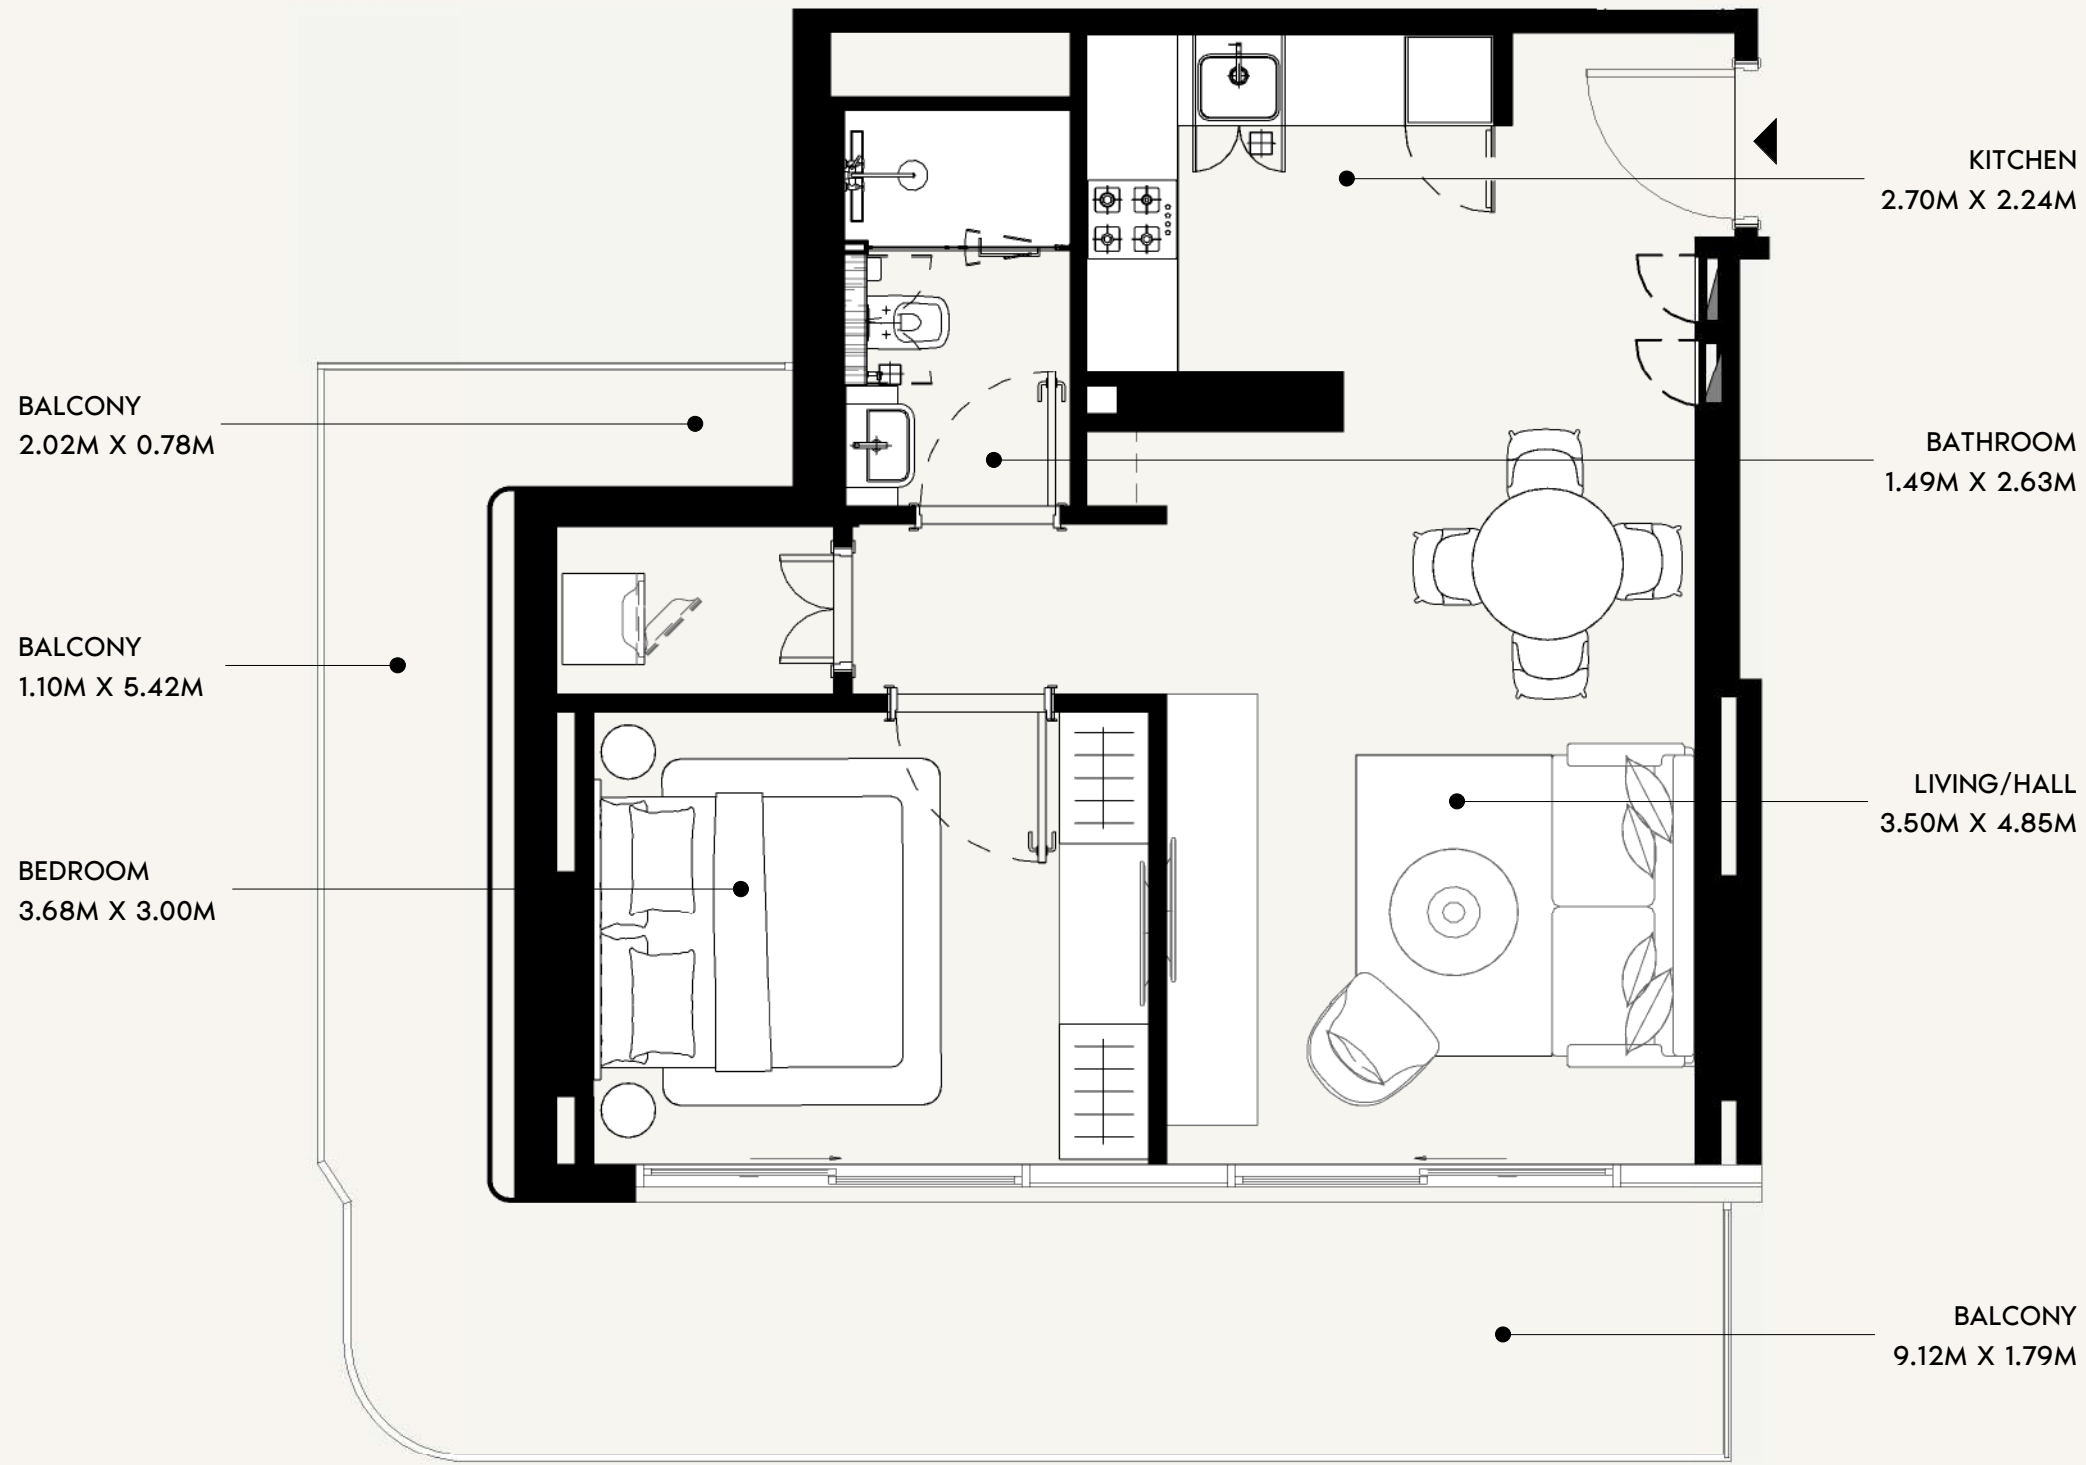

FLOOR NO: 1ST FLOOR	APARTMENT AREA: 580.39 SQ.FT. (53.92 SQ.M)	DISCLAIMER: <small>THE COLORED MARKETING FLOOR PLANS PROVIDED BY THE DEVELOPER ARE FOR ILLUSTRATIVE PURPOSES ONLY. ACTUAL DIMENSIONS, LAYOUT, AND FINISHES MAY VARY FROM THOSE DEPICTED IN THE PLANS. FURNITURE, FIXTURES, AND EQUIPMENT SHOWN IN THE PLANS ARE FOR DECORATIVE PURPOSES ONLY AND ARE NOT INCLUDED IN THE PURCHASE OR LEASE OF THE PROPERTY. THE DEVELOPER RESERVES THE RIGHT TO MAKE MODIFICATIONS, REVISIONS, AND CHANGES TO THE FLOOR PLANS, SPECIFICATIONS, AND FEATURES WITHOUT PRIOR NOTICE.</small>	PROJECT NAME / BUILDING: JADAF / PROJECT 4
	UNIT TYPE: 1 BEDROOM (1BR-T03B)		

BALCONY
4.10M X 1.25M

BALCONY
4.10M X 1.25M


BEDROOM
3.67M X 3.16M

LIVING HALL
4.32M X 3.14M


BATHROOM
2.62M X 1.49M

KITCHEN
2.79M X 2.15M

LAUNDRY
0.92M X 0.78M

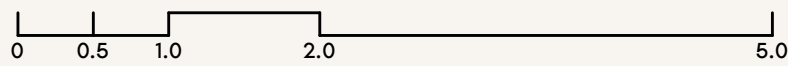

SCALE: N.T.S

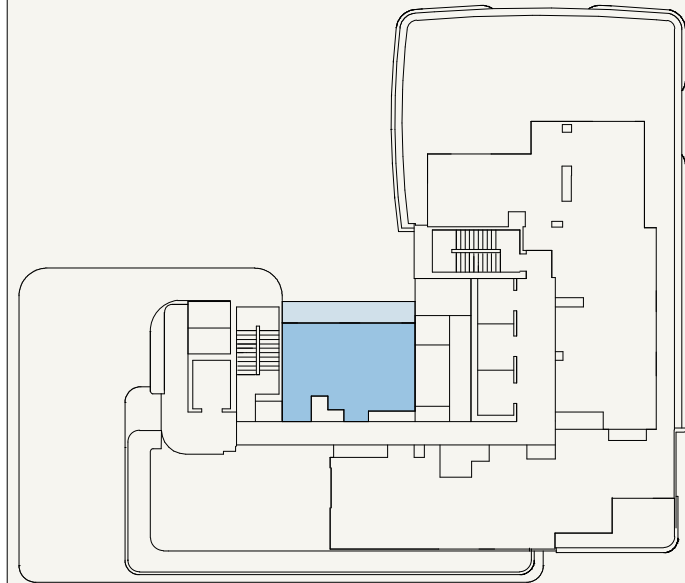

SCALE: N.T.S



FLOOR NO:

ROOF FLOOR

APARTMENT AREA:

518.39 SQ.FT. (48.16 SQ.M)

DISCLAIMER:

THE COLORED MARKETING FLOOR PLANS PROVIDED BY THE DEVELOPER ARE FOR ILLUSTRATIVE PURPOSES ONLY. ACTUAL DIMENSIONS, LAYOUT, AND FINISHES MAY VARY FROM THOSE DEPICTED IN THE PLANS. FURNITURE, FIXTURES, AND EQUIPMENT SHOWN IN THE PLANS ARE FOR DECORATIVE PURPOSES ONLY AND ARE NOT INCLUDED IN THE PURCHASE OR LEASE OF THE PROPERTY. THE DEVELOPER RESERVES THE RIGHT TO MAKE MODIFICATIONS, REVISIONS, AND CHANGES TO THE FLOOR PLANS, SPECIFICATIONS, AND FEATURES WITHOUT PRIOR NOTICE.

PROJECT NAME / BUILDING:

JADAF / PROJECT 4

UNIT TYPE:

1 BEDROOM (TYPE-04)

BALCONY AREA:


127.55 SQ.FT. (11.85 SQ.M)

TOTAL APARTMENT AREA:


645.95 SQ.FT. (60.01 SQ.M)

UNIT NO:

1603

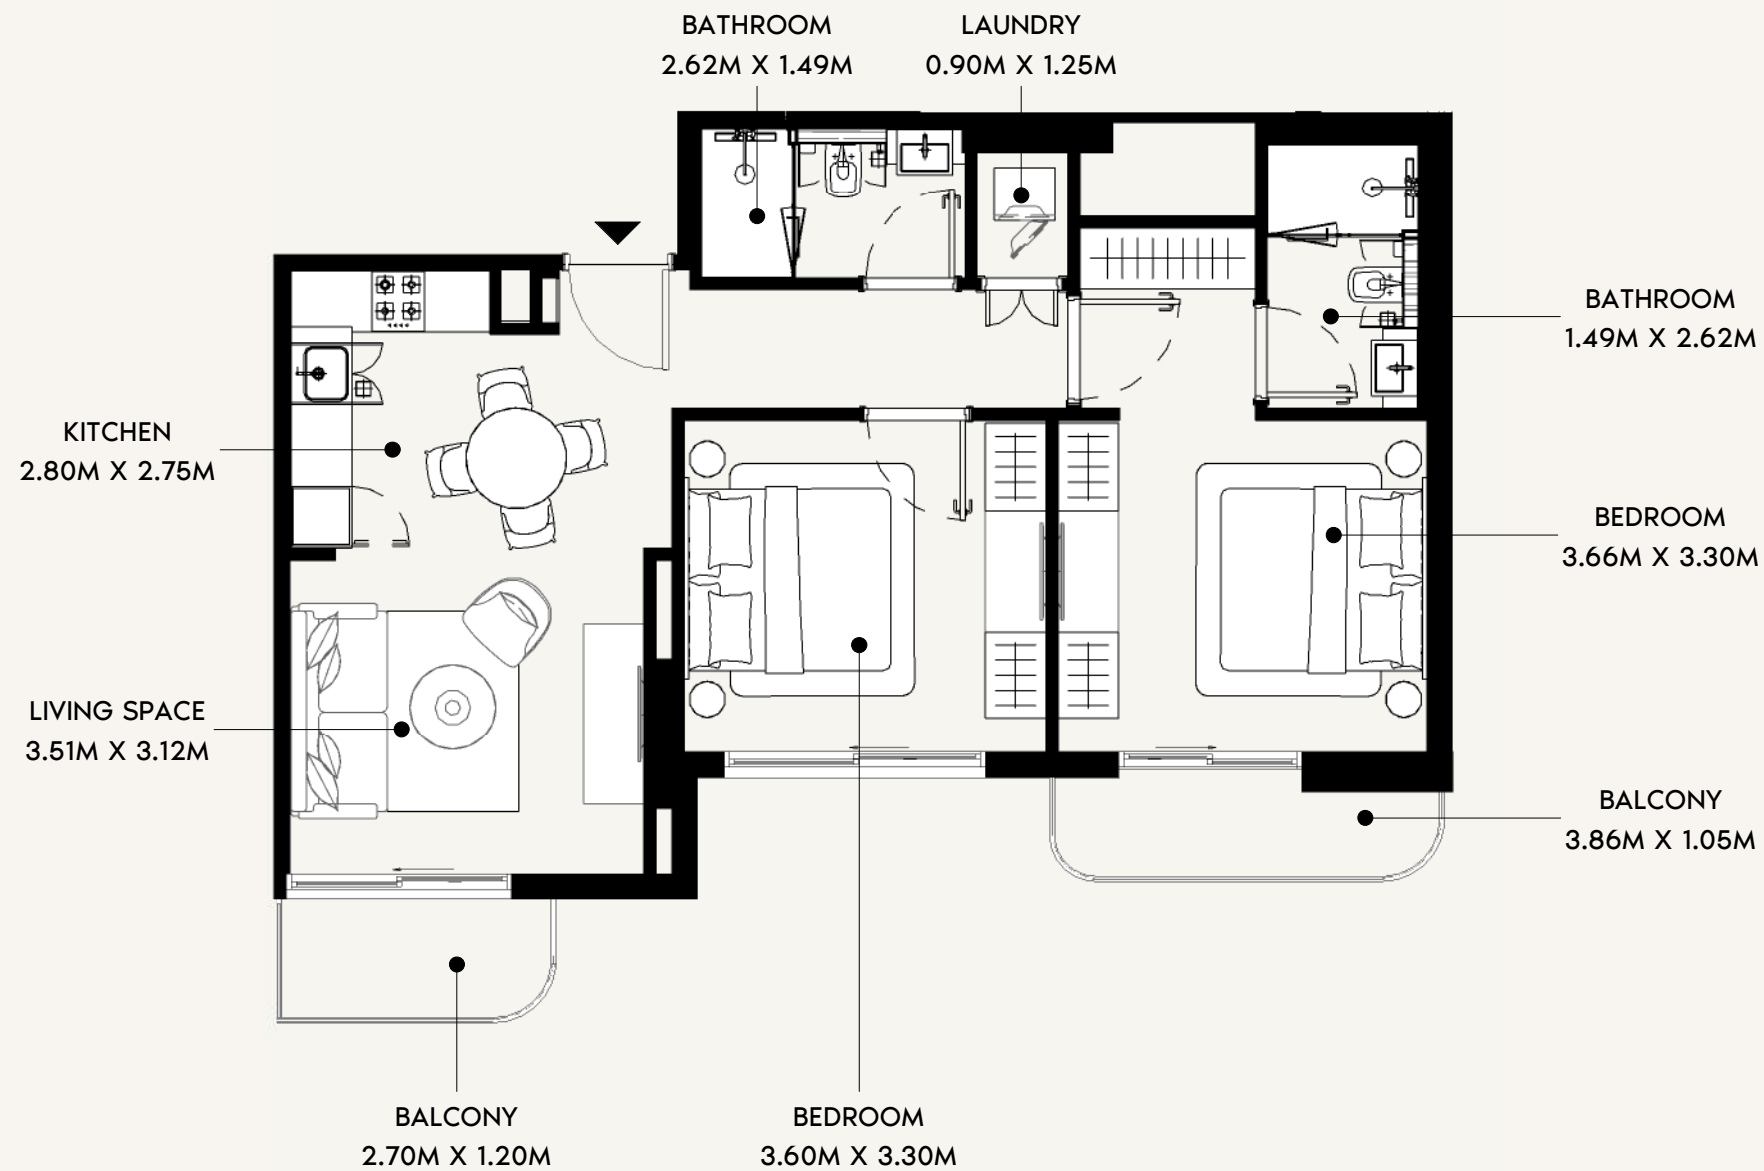

SCALE: N.T.S

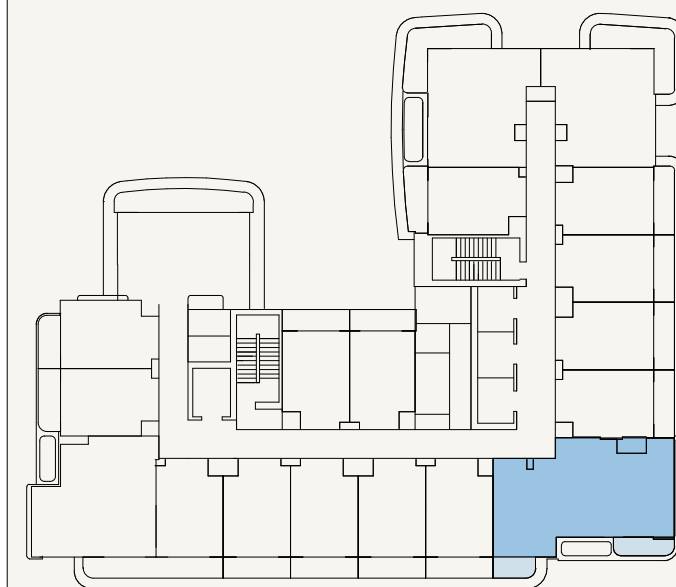

SCALE: N.T.S



FLOOR NO:
2ND-10TH FLOOR

APARTMENT AREA:
757.79 SQ.FT. (70.4 SQ.M)

DISCLAIMER:
THE COLORED MARKETING FLOOR PLANS PROVIDED BY THE DEVELOPER ARE FOR ILLUSTRATIVE PURPOSES ONLY. ACTUAL DIMENSIONS, LAYOUT, AND FINISHES MAY VARY FROM THOSE DEPICTED IN THE PLANS. FURNITURE, FIXTURES, AND EQUIPMENT SHOWN IN THE PLANS ARE FOR DECORATIVE PURPOSES ONLY AND ARE NOT INCLUDED IN THE PURCHASE OR LEASE OF THE PROPERTY. THE DEVELOPER RESERVES THE RIGHT TO MAKE MODIFICATIONS, REVISIONS, AND CHANGES TO THE FLOOR PLANS, SPECIFICATIONS, AND FEATURES WITHOUT PRIOR NOTICE.




PROJECT NAME / BUILDING:
JADAF / PROJECT 4

UNIT TYPE:
2 BEDROOM (TYPE-01A)


BALCONY AREA:
85.25 SQ.FT. (7.92 SQ.M)

TOTAL APARTMENT AREA:
843.04 SQ.FT. (78.32 SQ.M)

UNIT NO:
208, 308, 408, 508, 608, 708, 908 & 1008

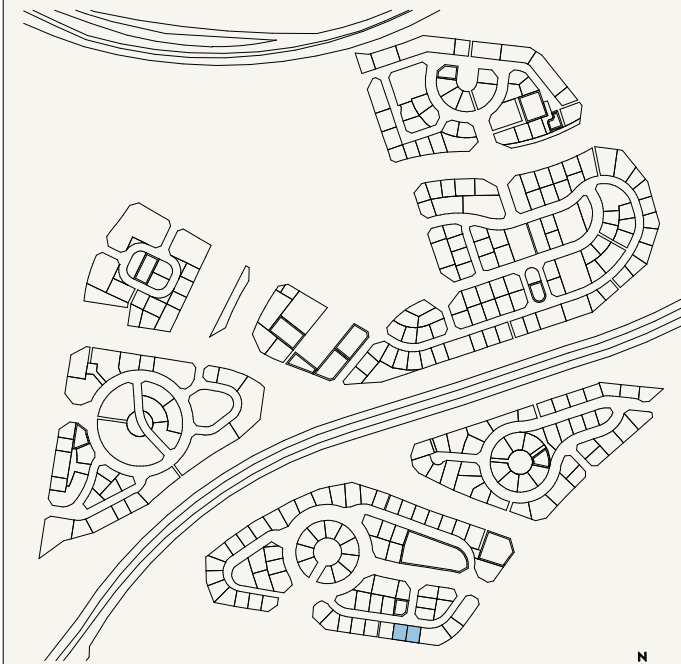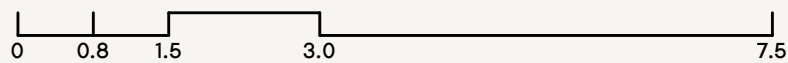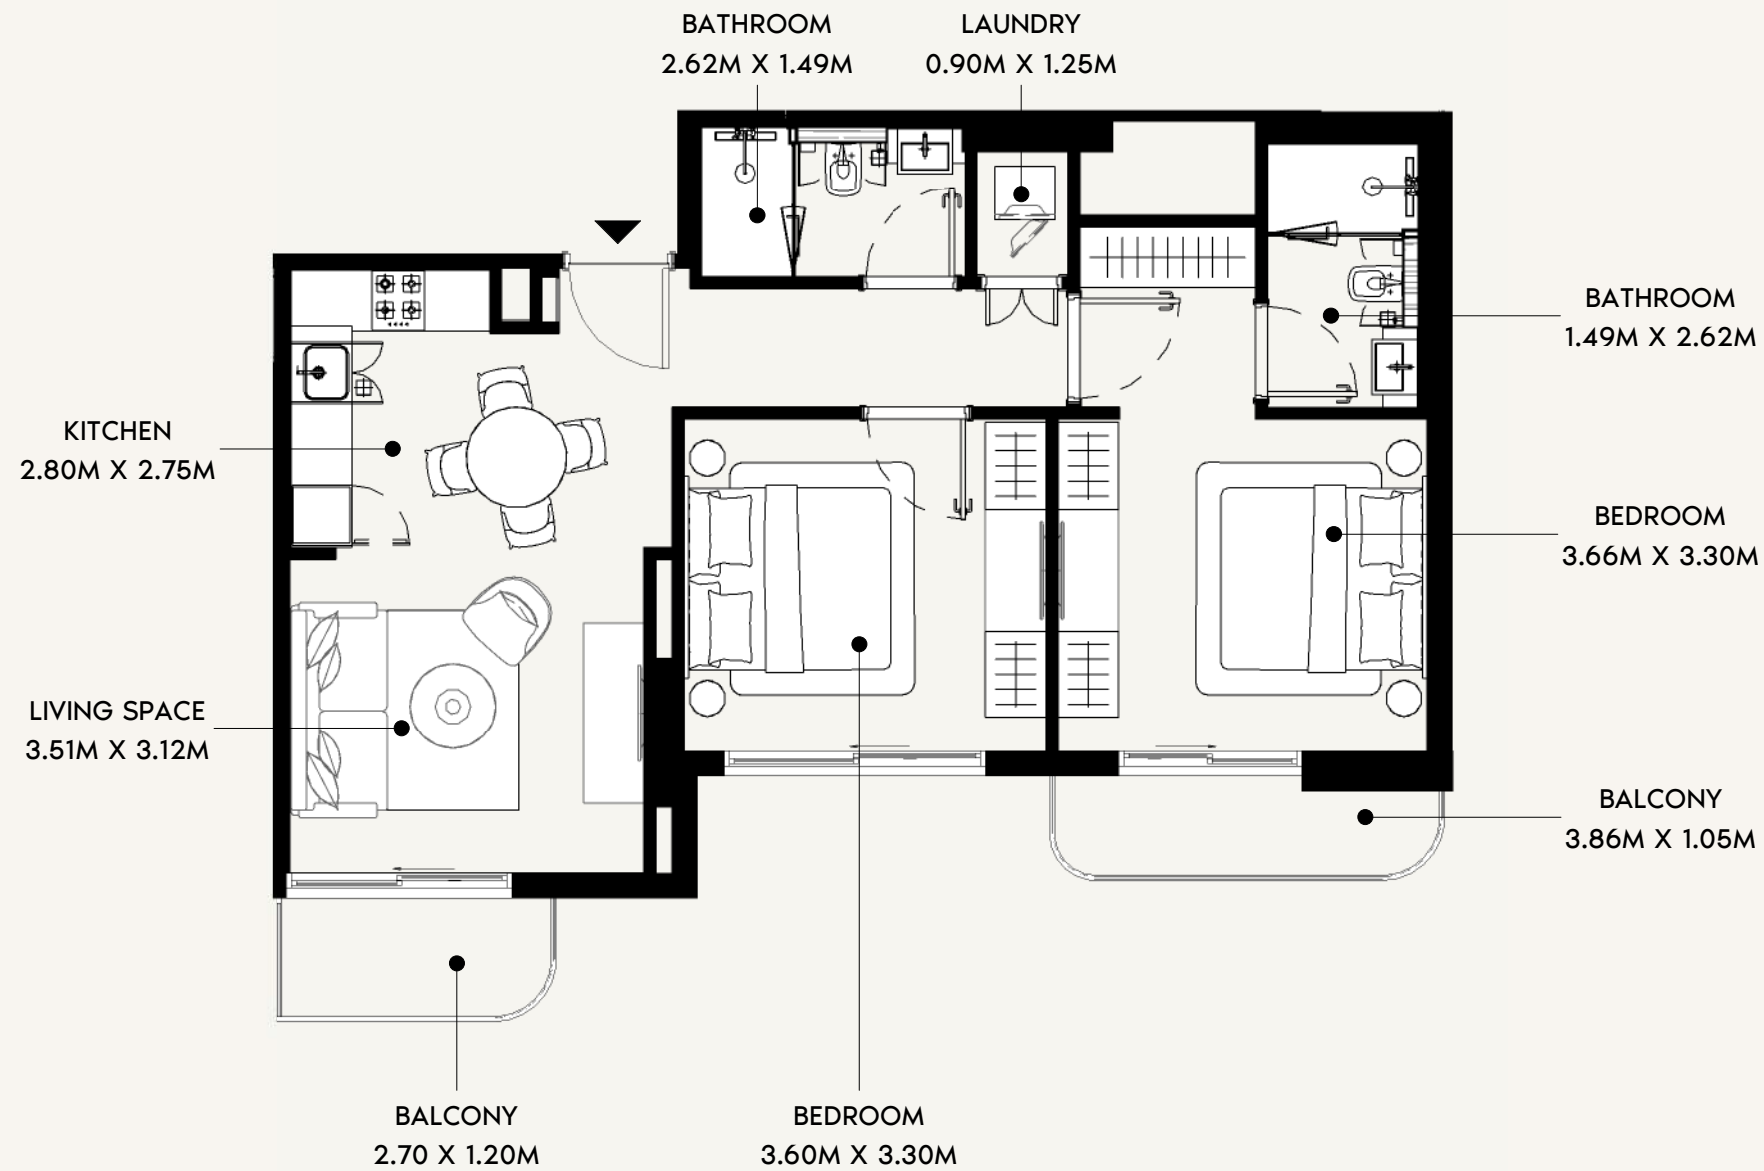

SCALE: N.T.S

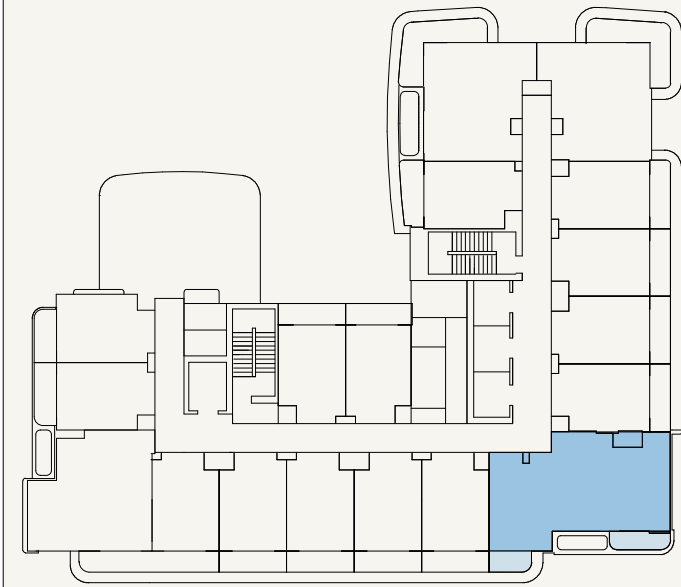

SCALE: N.T.S



FLOOR NO:
11TH-13TH FLOOR

APARTMENT AREA:
757.79 SQ.FT. (70.4 SQ.M)

DISCLAIMER:
THE COLORED MARKETING FLOOR PLANS PROVIDED BY THE DEVELOPER ARE FOR ILLUSTRATIVE PURPOSES ONLY. ACTUAL DIMENSIONS, LAYOUT, AND FINISHES MAY VARY FROM THOSE DEPICTED IN THE PLANS. FURNITURE, FIXTURES, AND EQUIPMENT SHOWN IN THE PLANS ARE FOR DECORATIVE PURPOSES ONLY AND ARE NOT INCLUDED IN THE PURCHASE OR LEASE OF THE PROPERTY. THE DEVELOPER RESERVES THE RIGHT TO MAKE MODIFICATIONS, REVISIONS, AND CHANGES TO THE FLOOR PLANS, SPECIFICATIONS, AND FEATURES WITHOUT PRIOR NOTICE.



PROJECT NAME / BUILDING:
JADAF / PROJECT 4

UNIT TYPE:
2 BEDROOM (TYPE-01A)


BALCONY AREA:
85.25 SQ.FT. (7.92 SQ.M)

TOTAL APARTMENT AREA:
843.04 SQ.FT. (78.32 SQ.M)

UNIT NO:
1108, 1208 & 1308

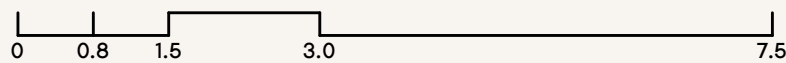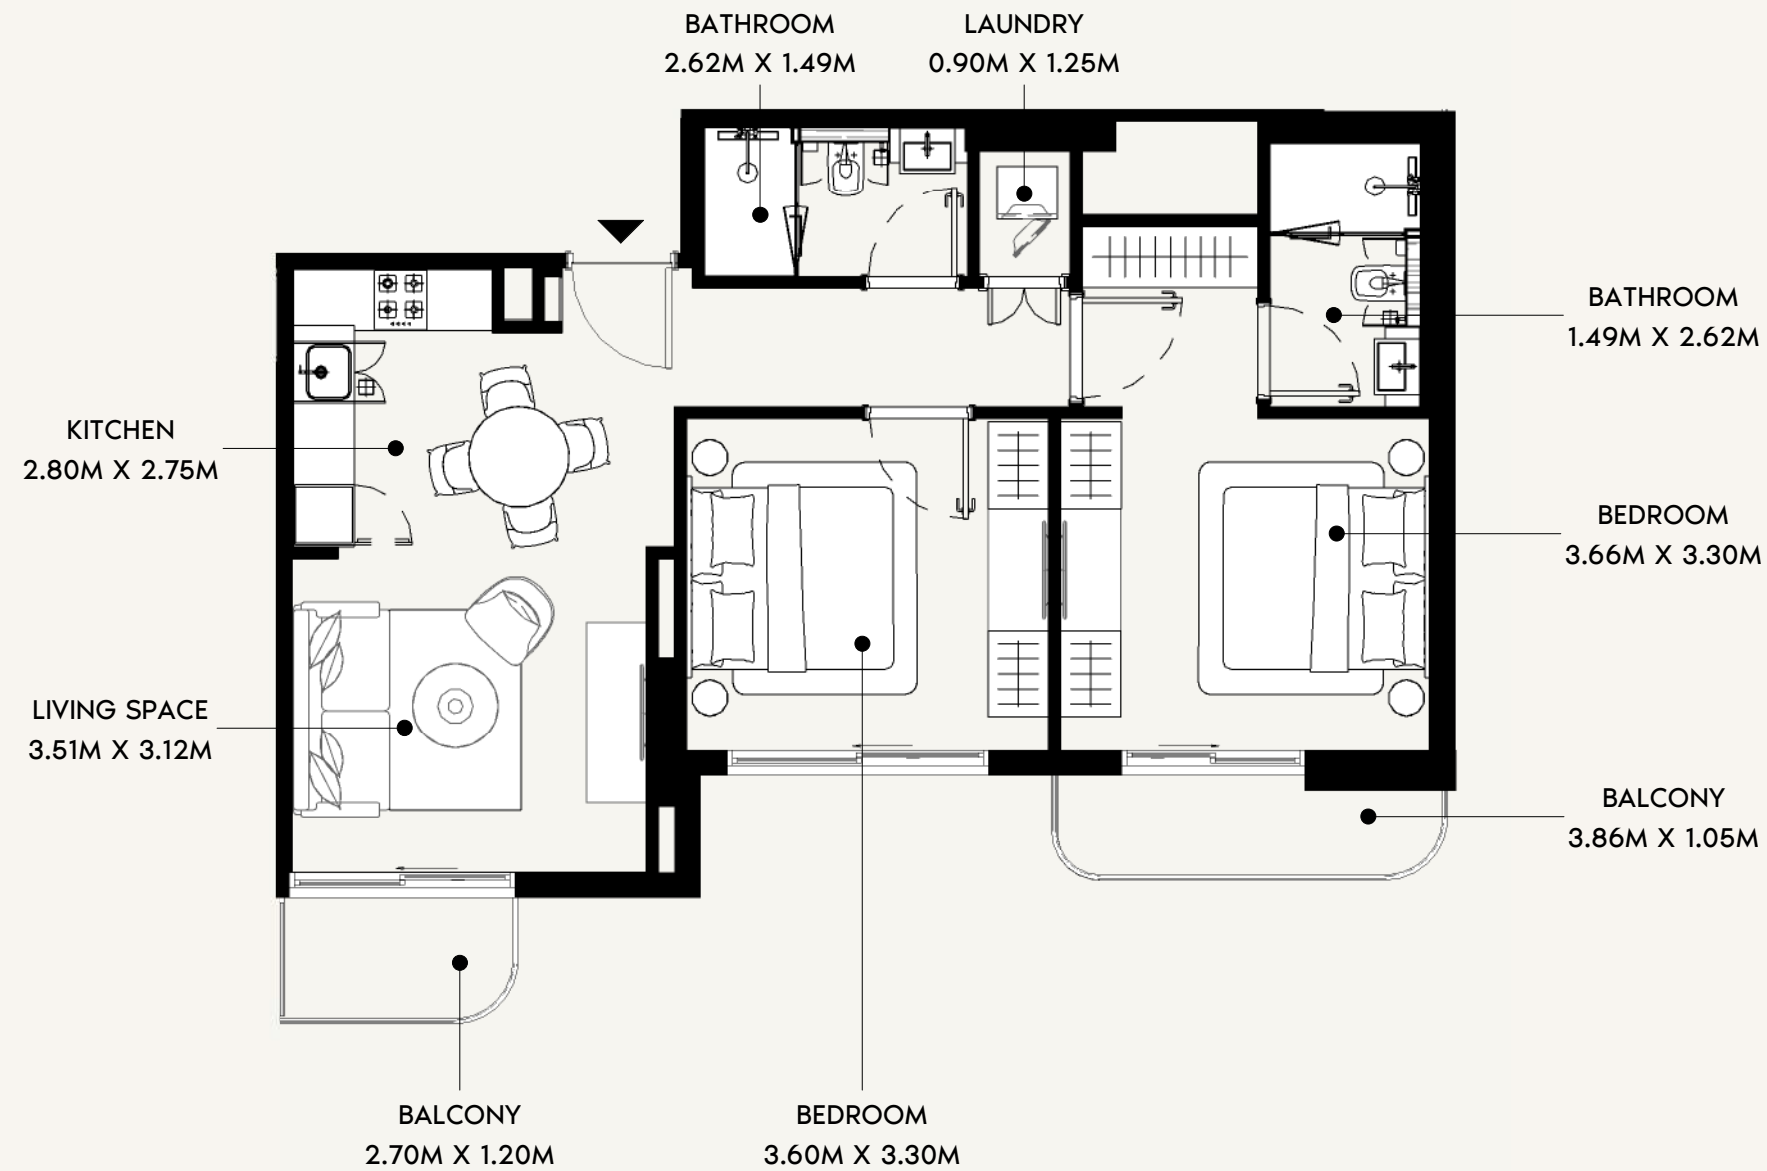

SCALE: N.T.S

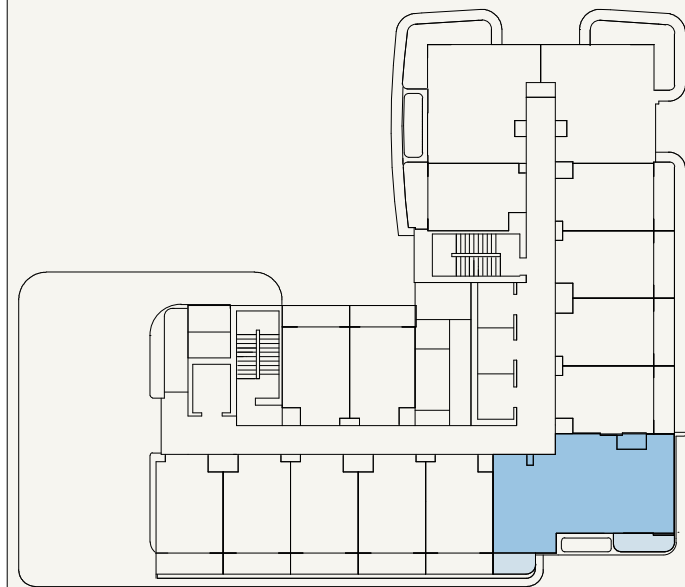

SCALE: N.T.S



FLOOR NO:
14TH&15TH FLOOR

UNIT TYPE:
2 BEDROOM (TYPE-01A)

APARTMENT AREA:
758.00 SQ.FT. (70.42 SQ.M)




BALCONY AREA:
80.19 SQ.FT. (7.45 SQ.M)

DISCLAIMER:
THE COLORED MARKETING FLOOR PLANS PROVIDED BY THE DEVELOPER ARE FOR ILLUSTRATIVE PURPOSES ONLY. ACTUAL DIMENSIONS, LAYOUT, AND FINISHES MAY VARY FROM THOSE DEPICTED IN THE PLANS. FURNITURE, FIXTURES, AND EQUIPMENT SHOWN IN THE PLANS ARE FOR DECORATIVE PURPOSES ONLY AND ARE NOT INCLUDED IN THE PURCHASE OR LEASE OF THE PROPERTY. THE DEVELOPER RESERVES THE RIGHT TO MAKE MODIFICATIONS, REVISIONS, AND CHANGES TO THE FLOOR PLANS, SPECIFICATIONS, AND FEATURES WITHOUT PRIOR NOTICE.


TOTAL APARTMENT AREA:
838.19 SQ.FT. (77.87 SQ.M)

PROJECT NAME / BUILDING:
JADAF / PROJECT 4

UNIT NO:
1408 & 1508

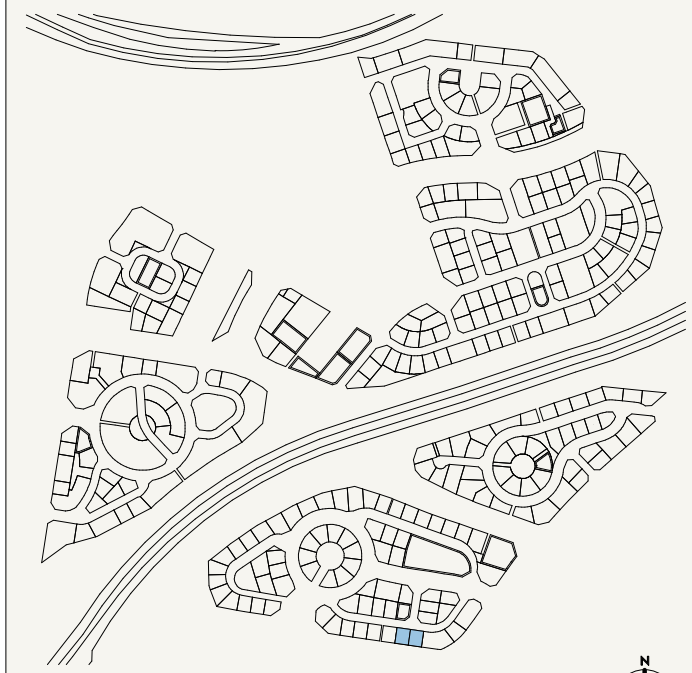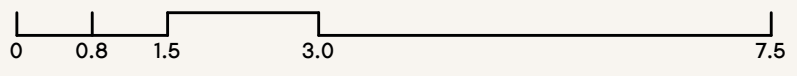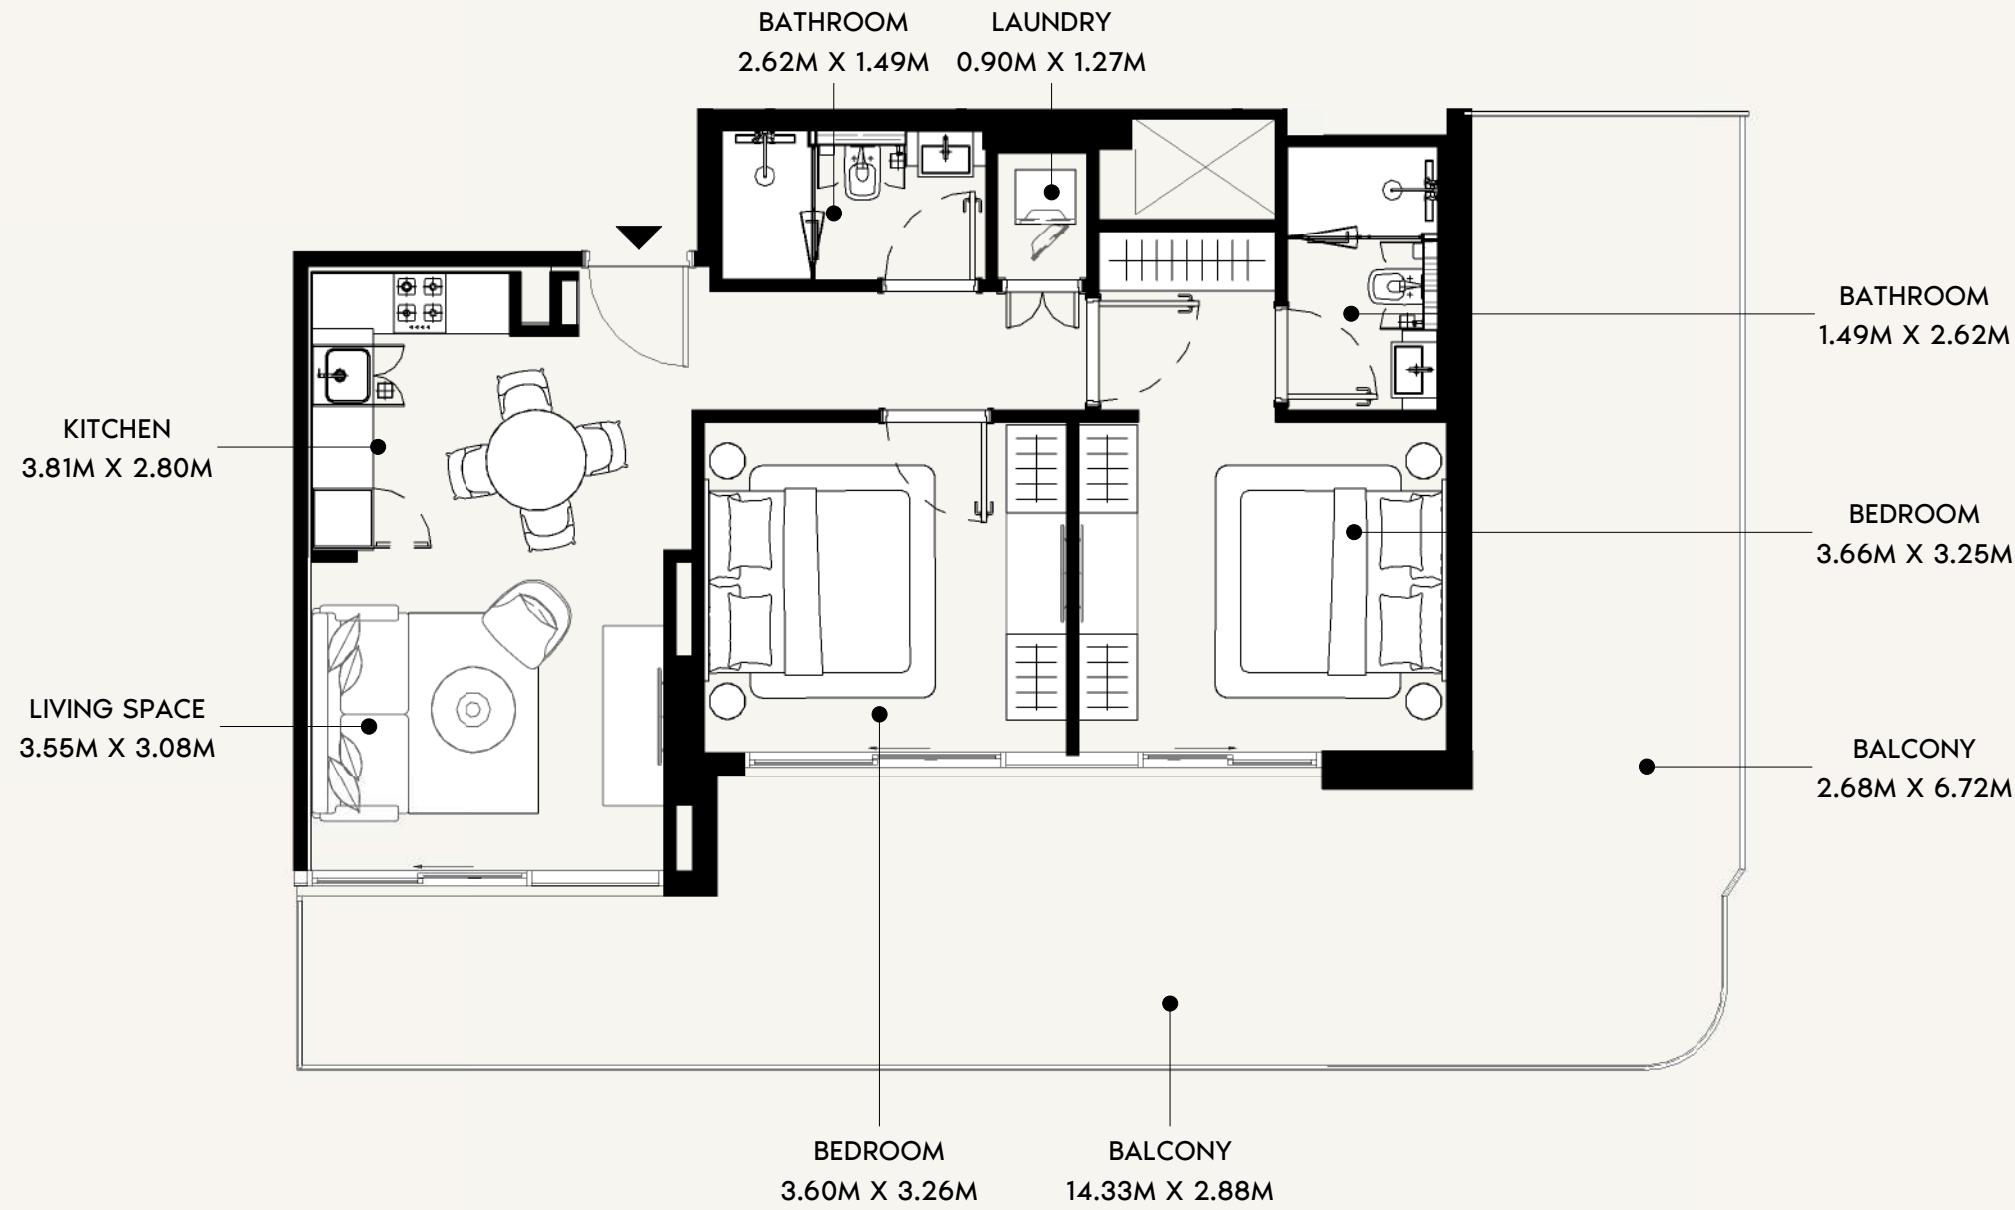

SCALE: N.T.S

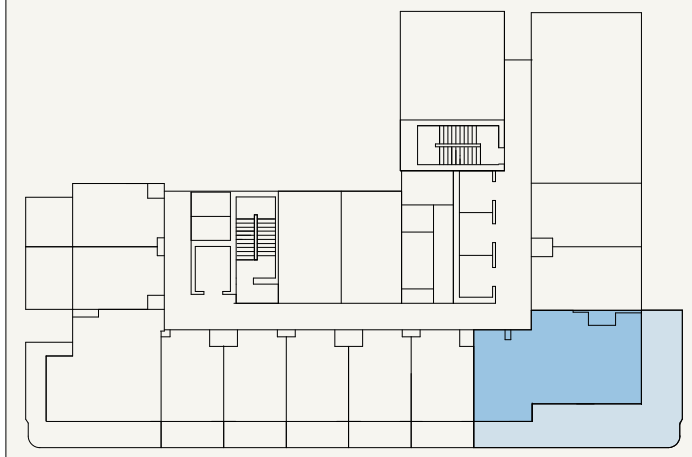

SCALE: N.T.S



FLOOR NO: 1ST FLOOR	APARTMENT AREA: 757.03 SQ.FT. (70.33 SQ.M)	DISCLAIMER: <small>THE COLORED MARKETING FLOOR PLANS PROVIDED BY THE DEVELOPER ARE FOR ILLUSTRATIVE PURPOSES ONLY. ACTUAL DIMENSIONS, LAYOUT, AND FINISHES MAY VARY FROM THOSE DEPICTED IN THE PLANS. FURNITURE, FIXTURES, AND EQUIPMENT SHOWN IN THE PLANS ARE FOR DECORATIVE PURPOSES ONLY AND ARE NOT INCLUDED IN THE PURCHASE OR LEASE OF THE PROPERTY. THE DEVELOPER RESERVES THE RIGHT TO MAKE MODIFICATIONS, REVISIONS, AND CHANGES TO THE FLOOR PLANS, SPECIFICATIONS, AND FEATURES WITHOUT PRIOR NOTICE.</small>	PROJECT NAME / BUILDING: JADAF / PROJECT 4
	UNIT TYPE: 2 BEDROOM (TYPE-01B)		BALCONY AREA: 608.27 SQ.FT. (56.51 SQ.M)

TERRACE
17.40M X 8.84M

LIVING/DINING
2.40M X 3.90M

LIVING/DINING
6.58M X 4.30M

MAIDROOM
1.90M X 2.00M

MAIDROOM TOILET
1.60M X 1.20M

BATHROOM
1.50M X 2.63M

DRESSING
1.60M X 2.15M

BATHROOM
2.63M X 1.50M

POOL
7.77M X 2.96M

BEDROOM
4.45M X 3.26M

BALCONY
1.90M X 6.77M

TOILET
2.62M X 1.50M

DRESSING
1.64M X 3.01M

TOILET
1.90M X 1.36M


BALCONY
1.15M X 8.54M

BEDROOM
3.20M X 4.50M


BEDROOM
3.20M X 3.60M

BALCONY
1.15M X 4.22M

BEDROOM
3.20M X 4.00M

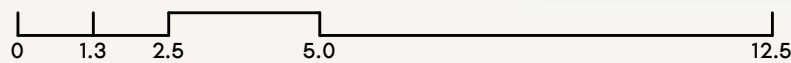

SCALE: N.T.S

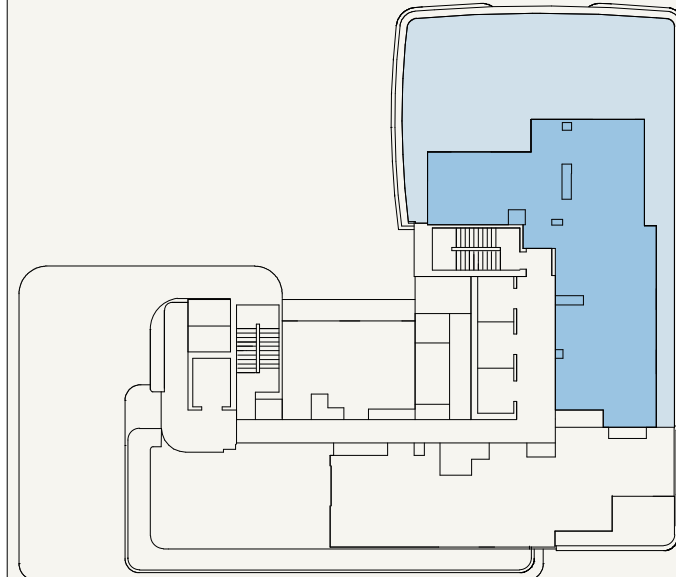

SCALE: N.T.S



FLOOR NO:
ROOF FLOOR

UNIT TYPE:
PENTHOUSE (TYPE-01)

APARTMENT AREA:
1,683.49 SQ.FT. (156.4 SQ.M)



BALCONY AREA:
1,791.24 SQ.FT. (166.41 SQ.M)

DISCLAIMER:
THE COLORED MARKETING FLOOR PLANS PROVIDED BY THE DEVELOPER ARE FOR ILLUSTRATIVE PURPOSES ONLY. ACTUAL DIMENSIONS, LAYOUT, AND FINISHES MAY VARY FROM THOSE DEPICTED IN THE PLANS. FURNITURE, FIXTURES, AND EQUIPMENT SHOWN IN THE PLANS ARE FOR DECORATIVE PURPOSES ONLY AND ARE NOT INCLUDED IN THE PURCHASE OR LEASE OF THE PROPERTY. THE DEVELOPER RESERVES THE RIGHT TO MAKE MODIFICATIONS, REVISIONS, AND CHANGES TO THE FLOOR PLANS, SPECIFICATIONS, AND FEATURES WITHOUT PRIOR NOTICE.


TOTAL APARTMENT AREA:
3,474.73 SQ.FT. (322.81 SQ.M)

PROJECT NAME / BUILDING:
JADAF / PROJECT 4

UNIT NO:
1601

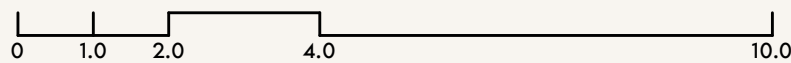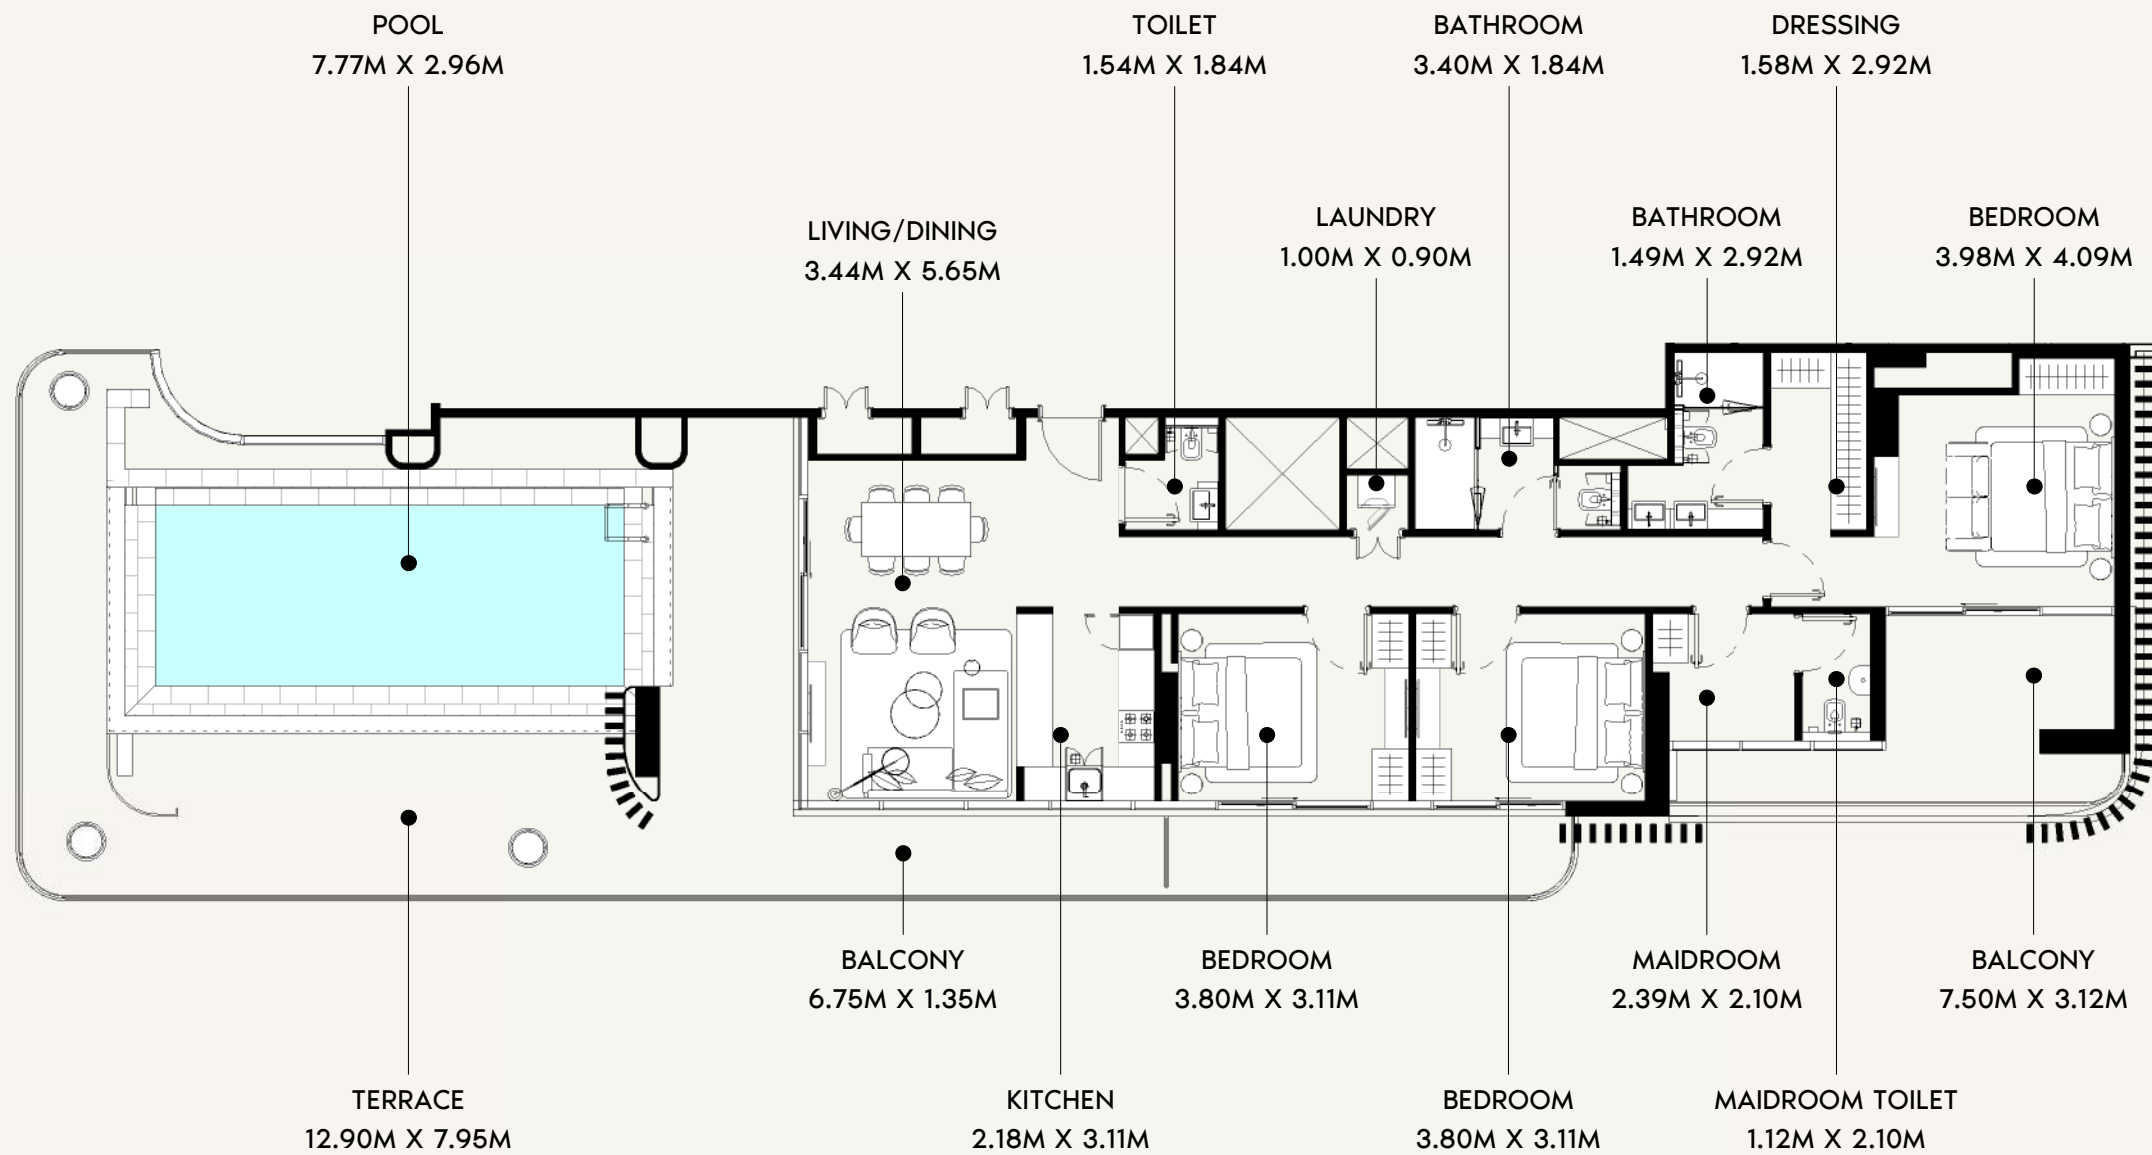

SCALE: N.T.S

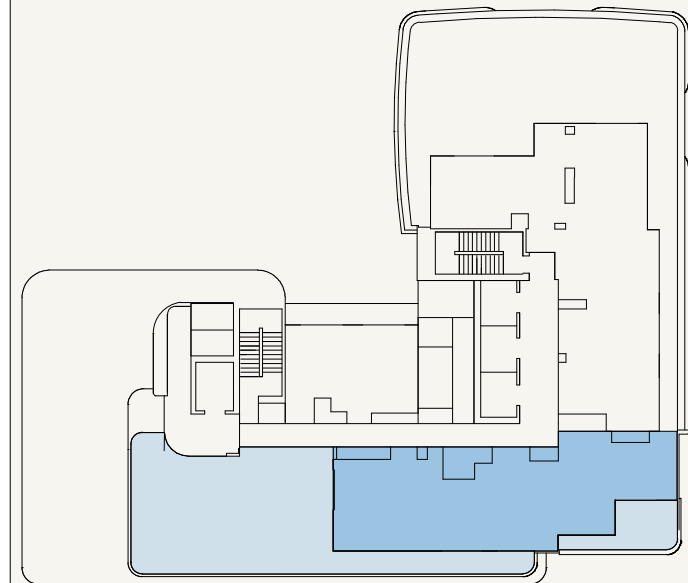

SCALE: N.T.S



FLOOR NO:

ROOF FLOOR

UNIT TYPE:

PENTHOUS (TYPE-02)

APARTMENT AREA:

1,326.88 SQ.FT. (123.27 SQ.M)

BALCONY AREA:

1,492.21 SQ.FT. (138.63 SQ.M)

DISCLAIMER:

THE COLORED MARKETING FLOOR PLANS PROVIDED BY THE DEVELOPER ARE FOR ILLUSTRATIVE PURPOSES ONLY. ACTUAL DIMENSIONS, LAYOUT, AND FINISHES MAY VARY FROM THOSE DEPICTED IN THE PLANS. FURNITURE, FIXTURES, AND EQUIPMENT SHOWN IN THE PLANS ARE FOR DECORATIVE PURPOSES ONLY AND ARE NOT INCLUDED IN THE PURCHASE OR LEASE OF THE PROPERTY. THE DEVELOPER RESERVES THE RIGHT TO MAKE MODIFICATIONS, REVISIONS, AND CHANGES TO THE FLOOR PLANS, SPECIFICATIONS, AND FEATURES WITHOUT PRIOR NOTICE.

TOTAL APARTMENT AREA:

2,819.09 SQ.FT. (261.90 SQ.M)

PROJECT NAME / BUILDING:


JADAF / PROJECT 4

UNIT NO:

1602

FLOOR PLATES



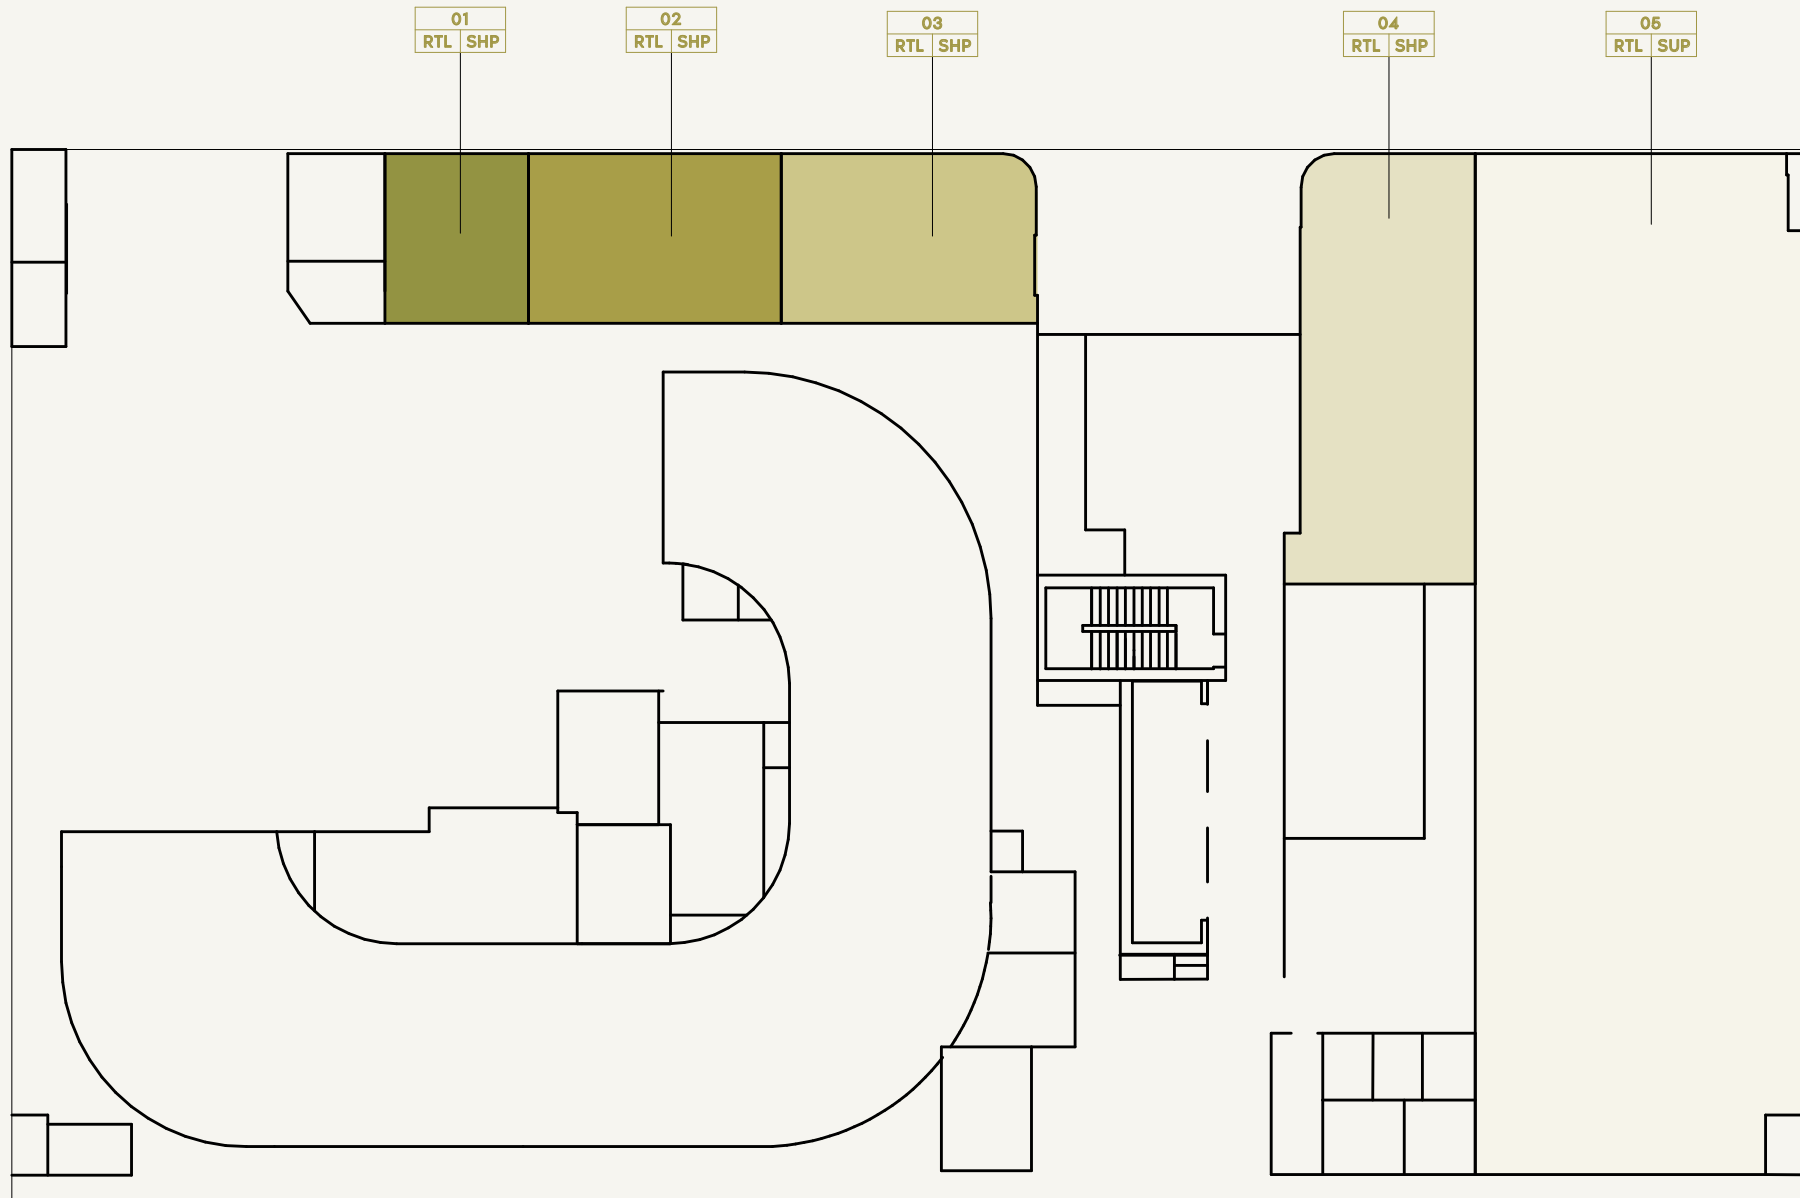


01
RTL SHP

02
RTL SHP

03
RTL SHP

04
RTL SHP

05
RTL SUP

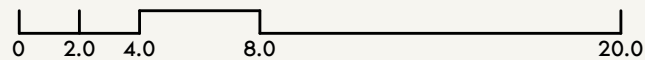

SCALE: N.T.S





FLOOR NO:
GROUND FLOOR


UNIT TYPE:
RETAILS

DISCLAIMER:
THE COLORED MARKETING FLOOR PLANS PROVIDED BY THE DEVELOPER ARE FOR ILLUSTRATIVE PURPOSES ONLY. ACTUAL DIMENSIONS, LAYOUT, AND FINISHES MAY VARY FROM THOSE DEPICTED IN THE PLANS. FURNITURE, FIXTURES, AND EQUIPMENT SHOWN IN THE PLANS ARE FOR DECORATIVE PURPOSES ONLY AND ARE NOT INCLUDED IN THE PURCHASE OR LEASE OF THE PROPERTY. THE DEVELOPER RESERVES THE RIGHT TO MAKE MODIFICATIONS, REVISIONS, AND CHANGES TO THE FLOOR PLANS, SPECIFICATIONS, AND FEATURES WITHOUT PRIOR NOTICE.

PROJECT NAME / BUILDING:
JADAF / PROJECT 4

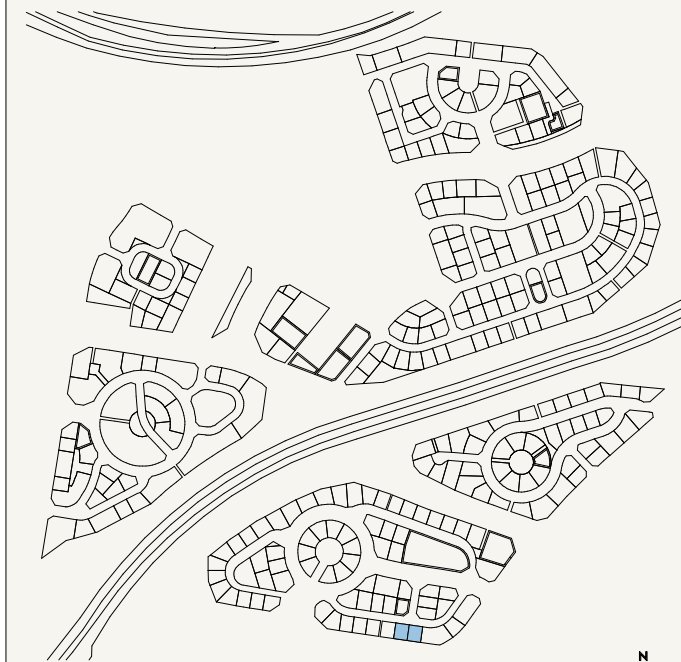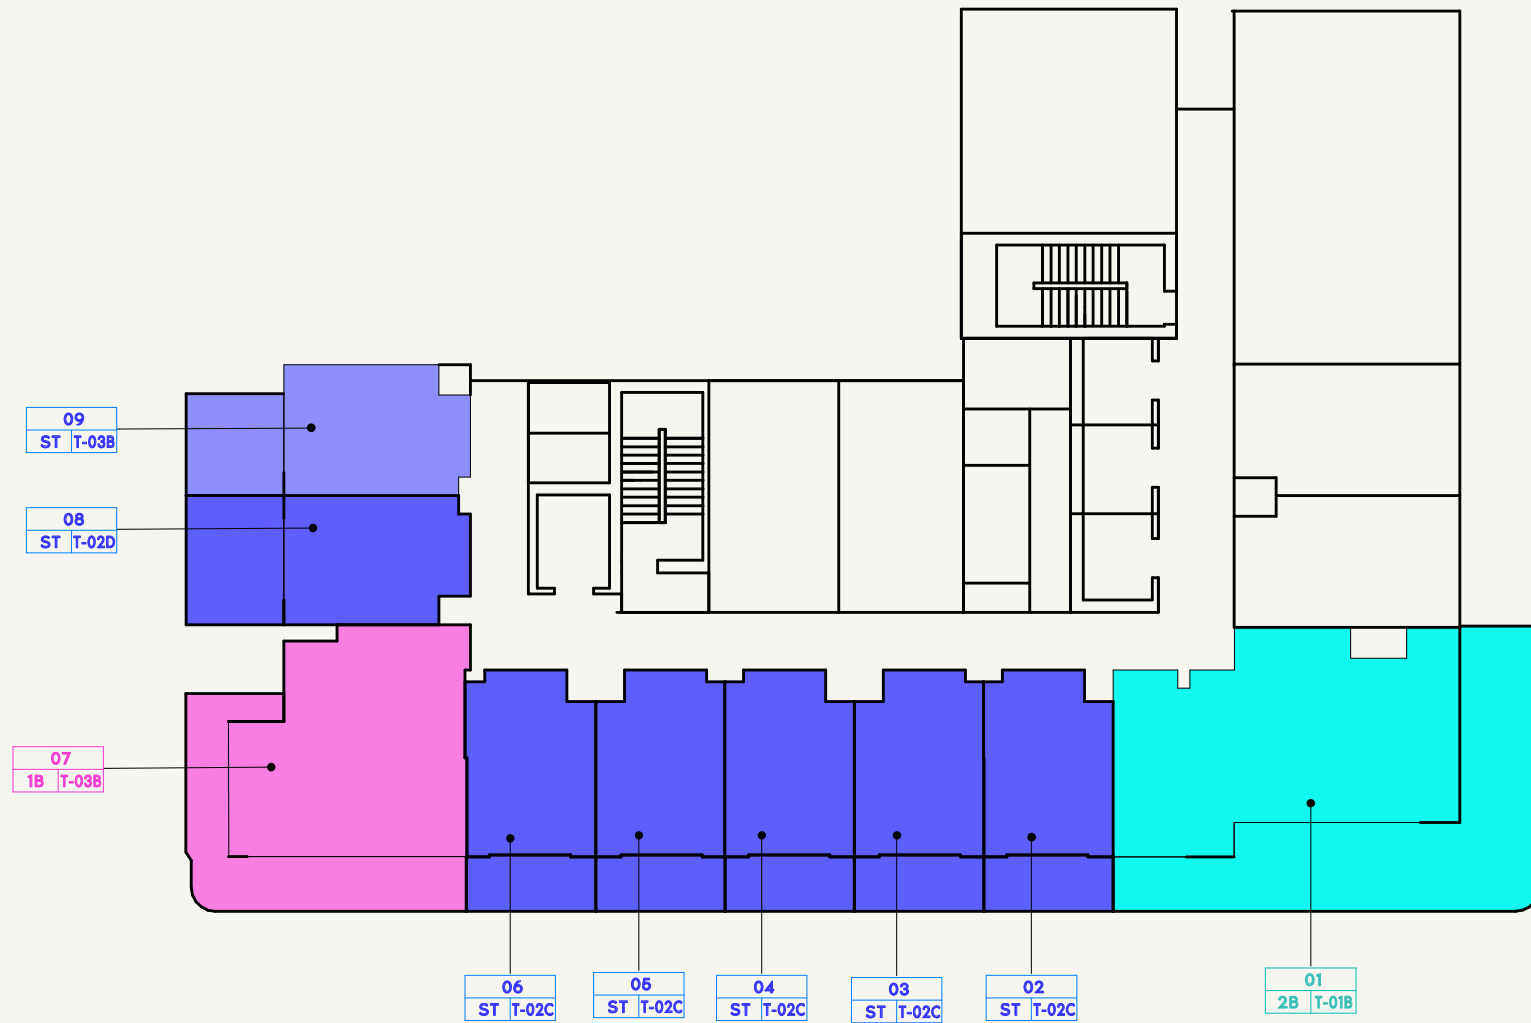

SCALE: N.T.S


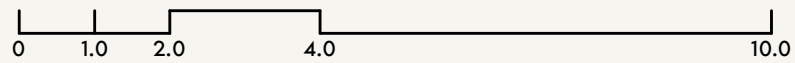


FLOOR NO:
1ST FLOOR


UNIT TYPE:
APARTMENTS

DISCLAIMER:
THE COLORED MARKETING FLOOR PLANS PROVIDED BY THE DEVELOPER ARE FOR ILLUSTRATIVE PURPOSES ONLY. ACTUAL DIMENSIONS, LAYOUT, AND FINISHES MAY VARY FROM THOSE DEPICTED IN THE PLANS. FURNITURE, FIXTURES, AND EQUIPMENT SHOWN IN THE PLANS ARE FOR DECORATIVE PURPOSES ONLY AND ARE NOT INCLUDED IN THE PURCHASE OR LEASE OF THE PROPERTY. THE DEVELOPER RESERVES THE RIGHT TO MAKE MODIFICATIONS, REVISIONS, AND CHANGES TO THE FLOOR PLANS, SPECIFICATIONS, AND FEATURES WITHOUT PRIOR NOTICE.

PROJECT NAME / BUILDING:
JADAF / PROJECT 4

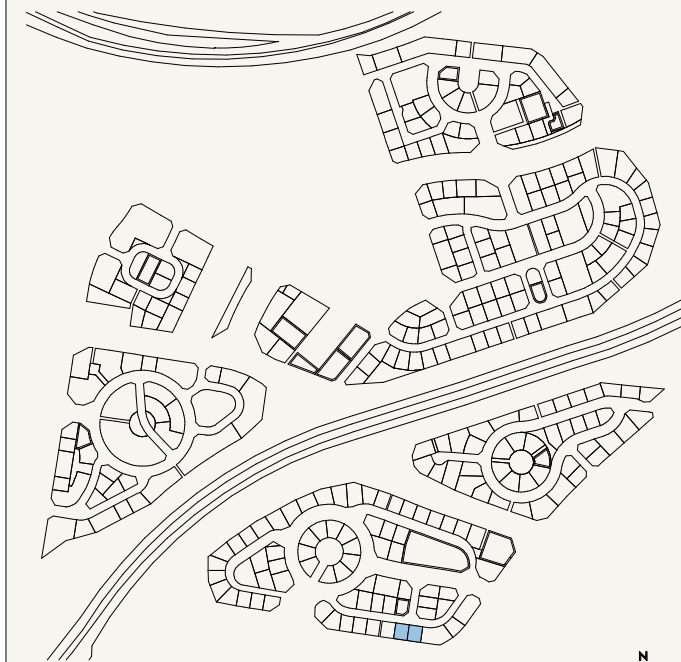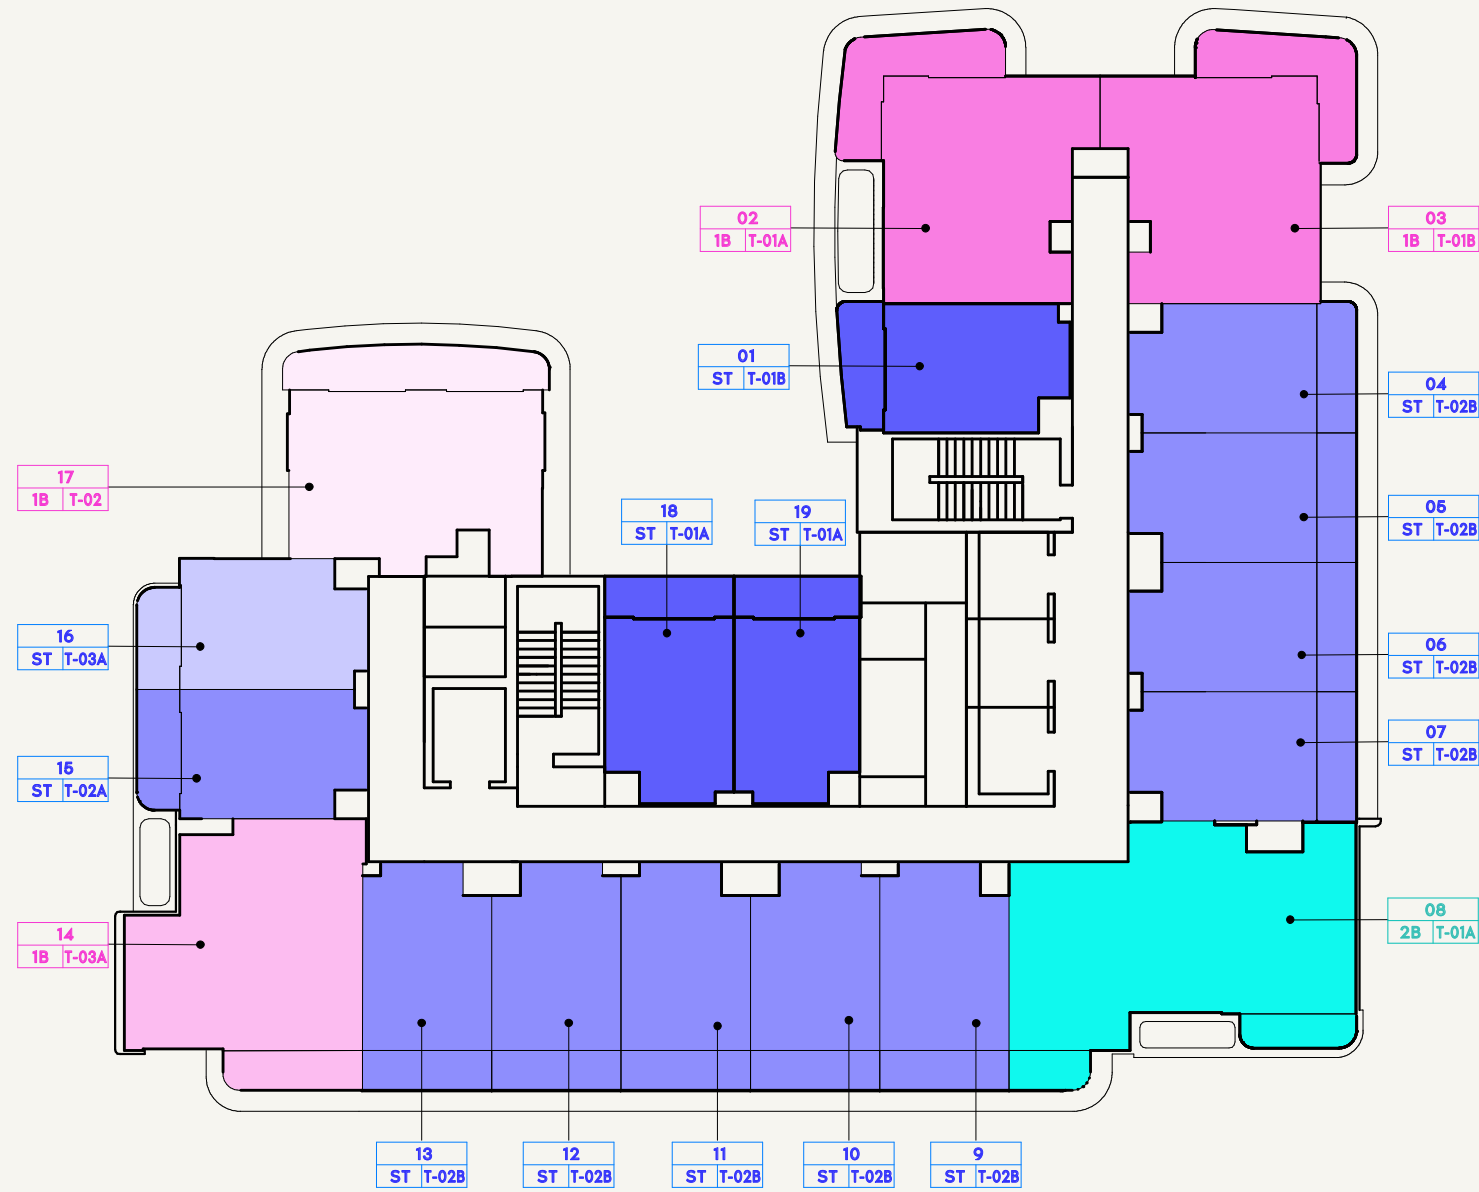

SCALE: N.T.S


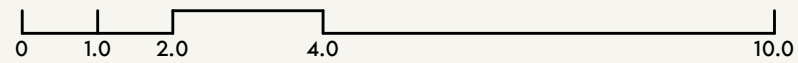


FLOOR NO:
2ND - 10TH FLOOR


UNIT TYPE:
APARTMENTS

DISCLAIMER:
THE COLORED MARKETING FLOOR PLANS PROVIDED BY THE DEVELOPER ARE FOR ILLUSTRATIVE PURPOSES ONLY. ACTUAL DIMENSIONS, LAYOUT, AND FINISHES MAY VARY FROM THOSE DEPICTED IN THE PLANS. FURNITURE, FIXTURES, AND EQUIPMENT SHOWN IN THE PLANS ARE FOR DECORATIVE PURPOSES ONLY AND ARE NOT INCLUDED IN THE PURCHASE OR LEASE OF THE PROPERTY. THE DEVELOPER RESERVES THE RIGHT TO MAKE MODIFICATIONS, REVISIONS, AND CHANGES TO THE FLOOR PLANS, SPECIFICATIONS, AND FEATURES WITHOUT PRIOR NOTICE.

PROJECT NAME / BUILDING:
JADAF / PROJECT 4

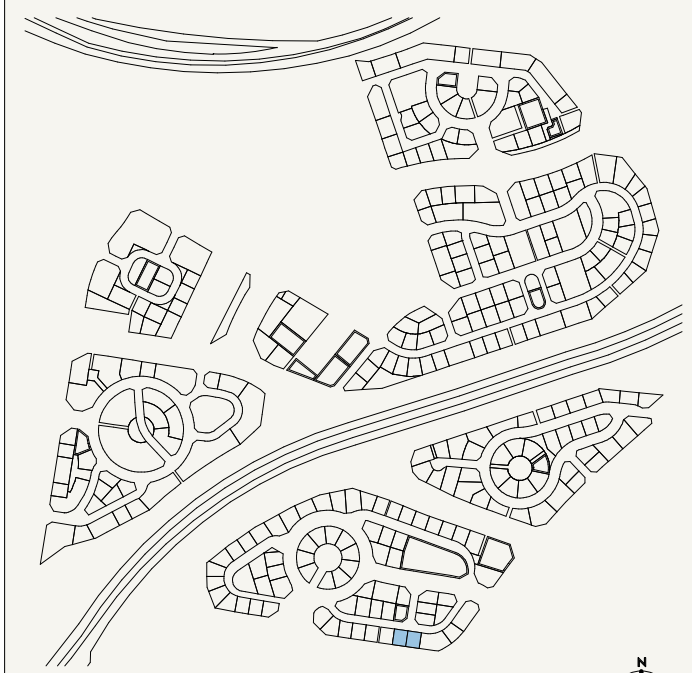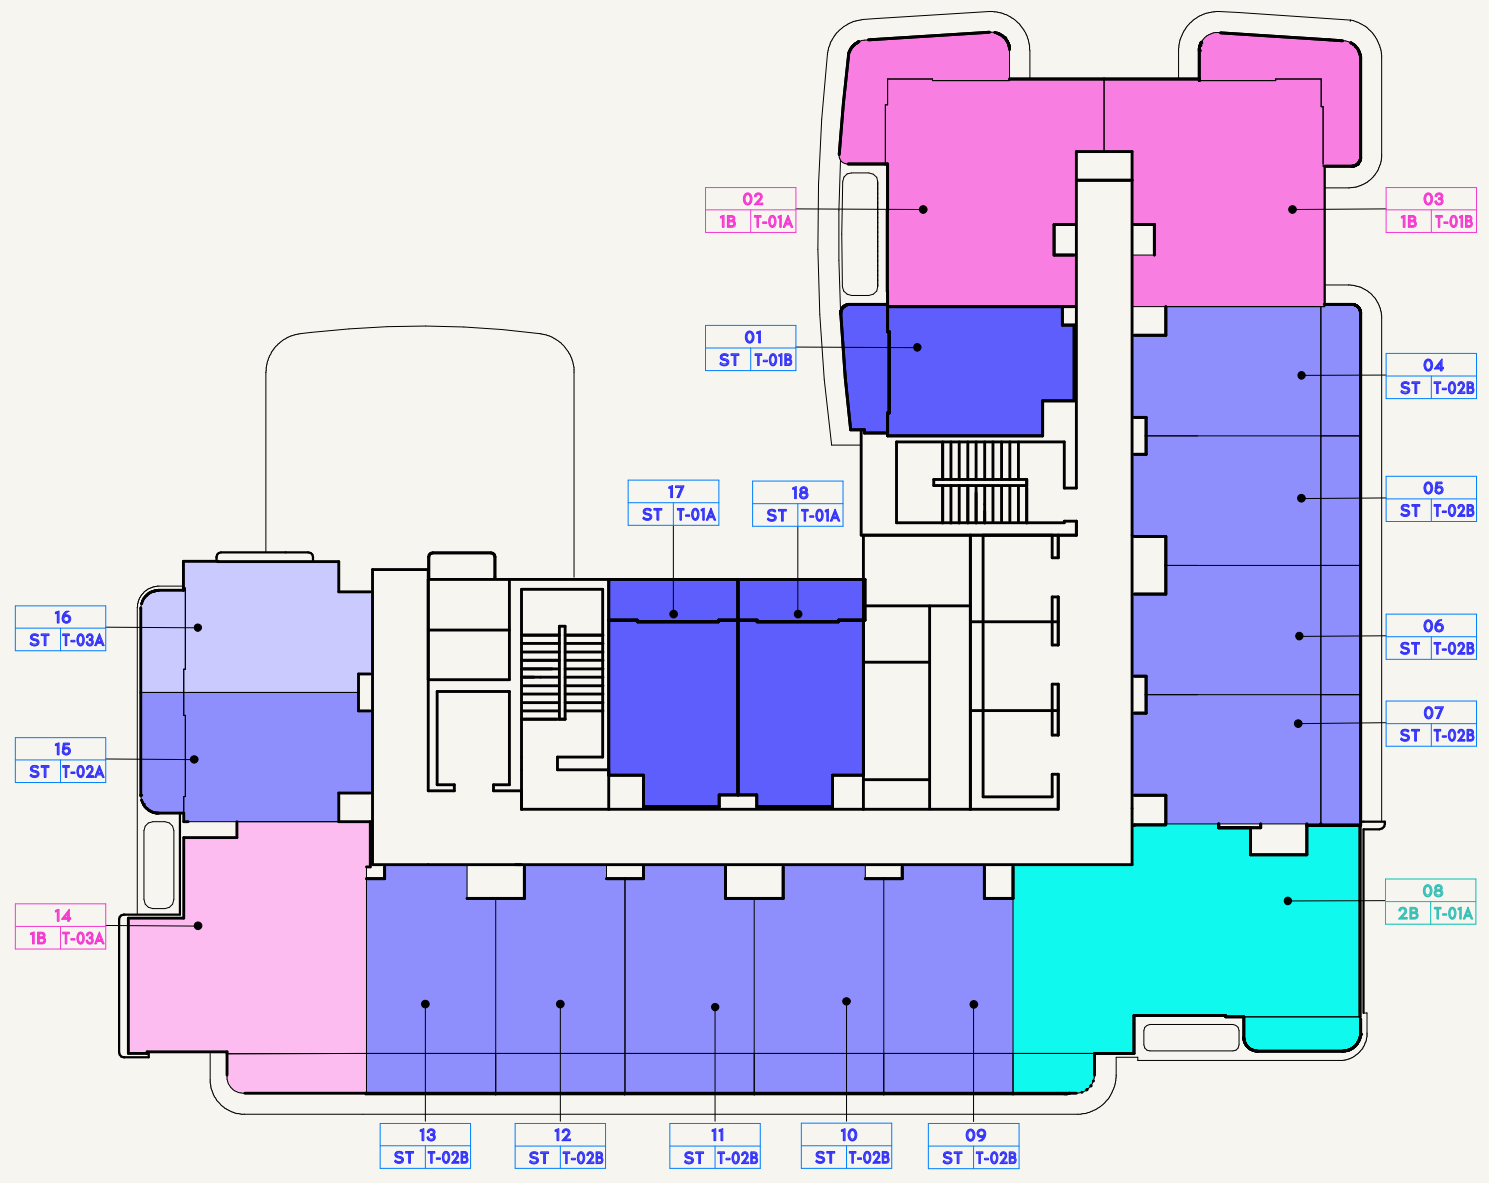

SCALE: N.T.S


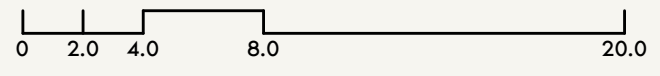


FLOOR NO:
11ND-13TH FLOOR


UNIT TYPE:
APARTMENTS

DISCLAIMER:
THE COLORED MARKETING FLOOR PLANS PROVIDED BY THE DEVELOPER ARE FOR ILLUSTRATIVE PURPOSES ONLY. ACTUAL DIMENSIONS, LAYOUT, AND FINISHES MAY VARY FROM THOSE DEPICTED IN THE PLANS. FURNITURE, FIXTURES, AND EQUIPMENT SHOWN IN THE PLANS ARE FOR DECORATIVE PURPOSES ONLY AND ARE NOT INCLUDED IN THE PURCHASE OR LEASE OF THE PROPERTY. THE DEVELOPER RESERVES THE RIGHT TO MAKE MODIFICATIONS, REVISIONS, AND CHANGES TO THE FLOOR PLANS, SPECIFICATIONS, AND FEATURES WITHOUT PRIOR NOTICE.

PROJECT NAME / BUILDING:
JADAF / PROJECT 4

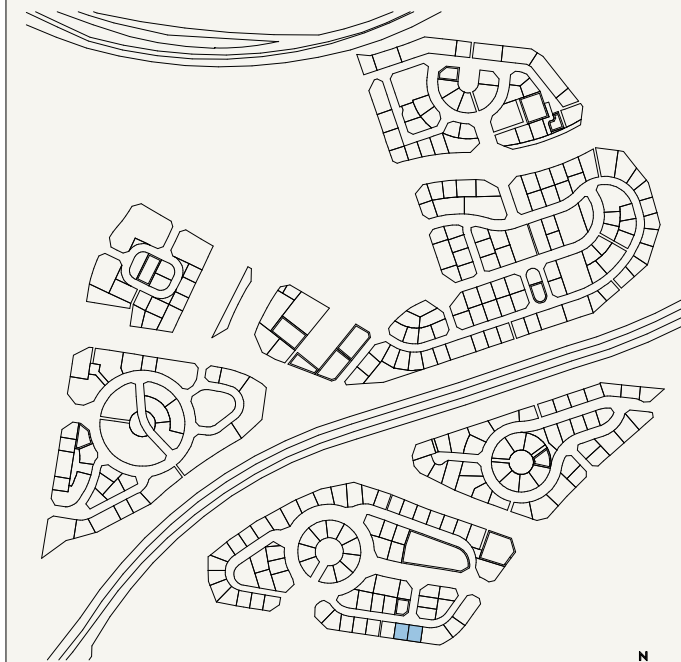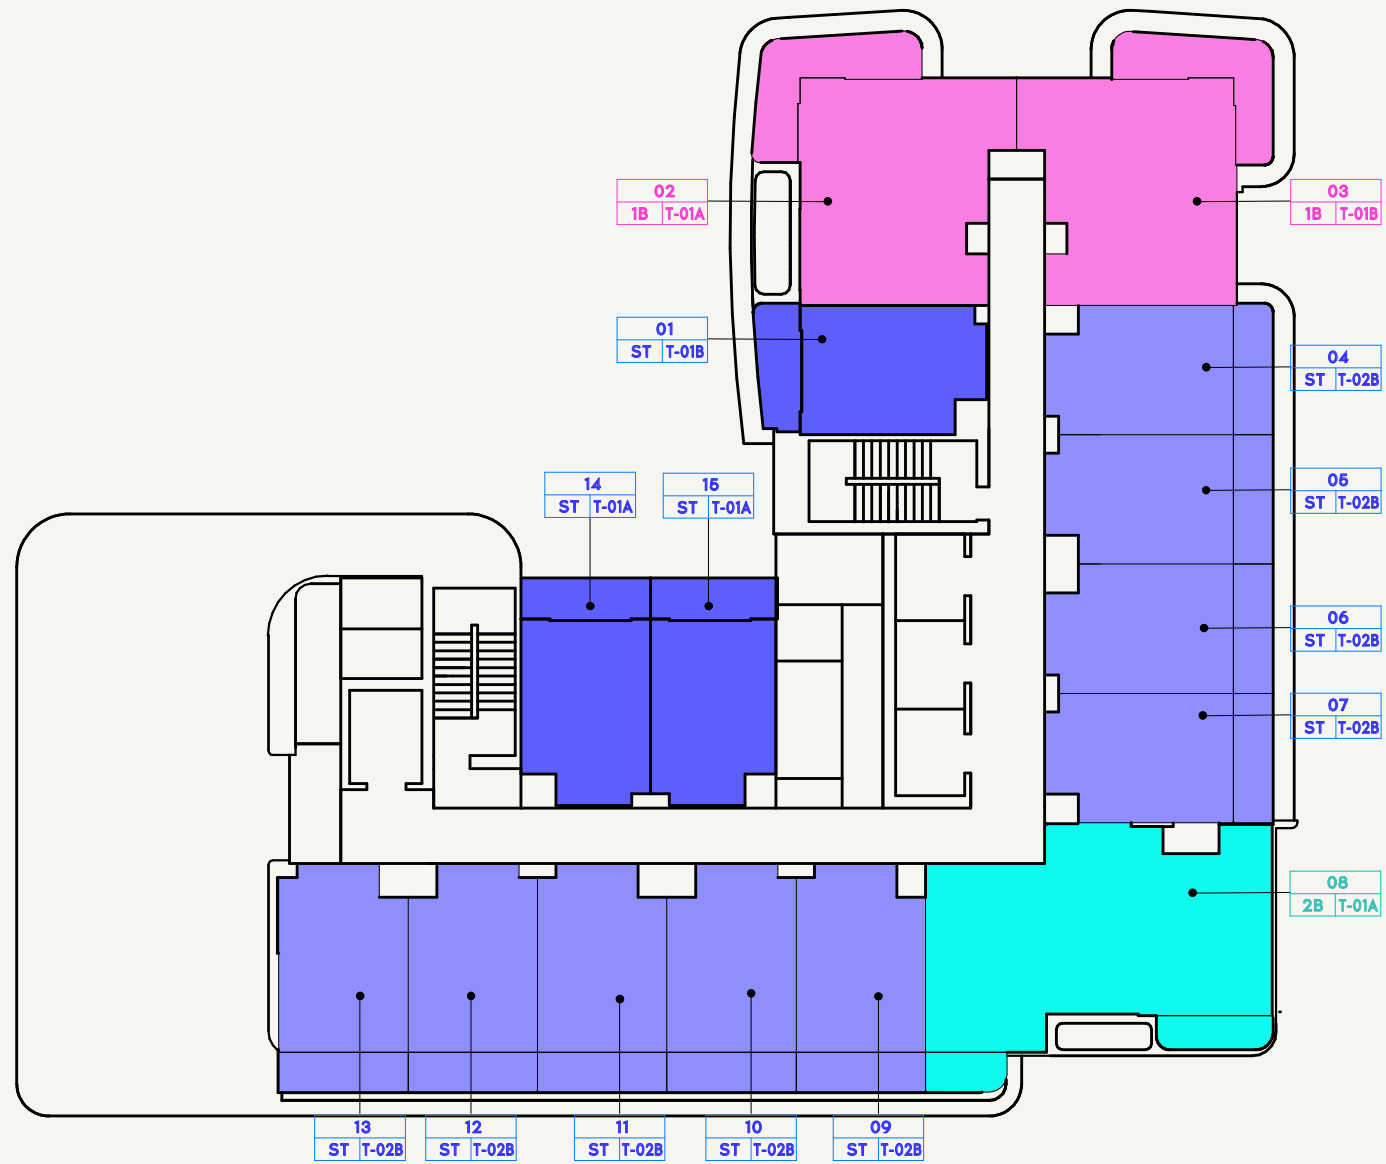

SCALE: N.T.S


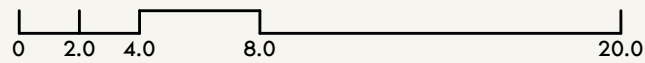


FLOOR NO:
14TH-15TH FLOOR


UNIT TYPE:
APARTMENTS

DISCLAIMER:
THE COLORED MARKETING FLOOR PLANS PROVIDED BY THE DEVELOPER ARE FOR ILLUSTRATIVE PURPOSES ONLY. ACTUAL DIMENSIONS, LAYOUT, AND FINISHES MAY VARY FROM THOSE DEPICTED IN THE PLANS. FURNITURE, FIXTURES, AND EQUIPMENT SHOWN IN THE PLANS ARE FOR DECORATIVE PURPOSES ONLY AND ARE NOT INCLUDED IN THE PURCHASE OR LEASE OF THE PROPERTY. THE DEVELOPER RESERVES THE RIGHT TO MAKE MODIFICATIONS, REVISIONS, AND CHANGES TO THE FLOOR PLANS, SPECIFICATIONS, AND FEATURES WITHOUT PRIOR NOTICE.

PROJECT NAME / BUILDING:
JADAF / PROJECT 4

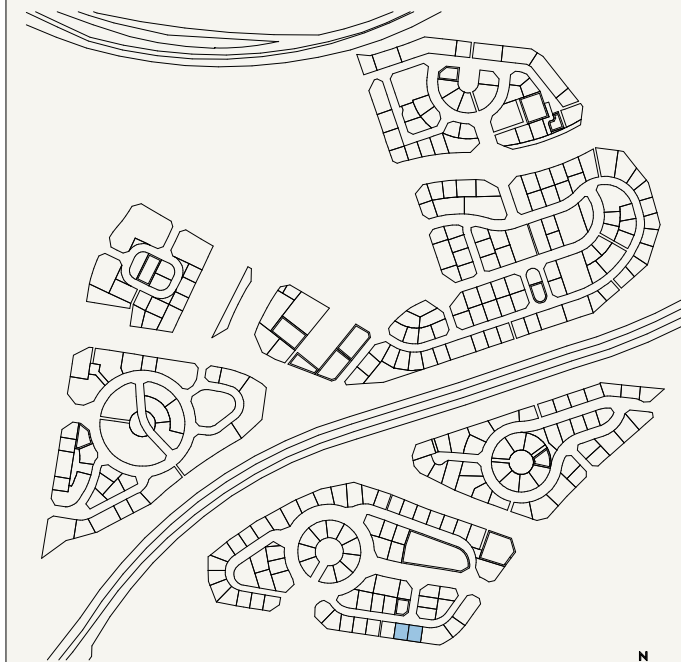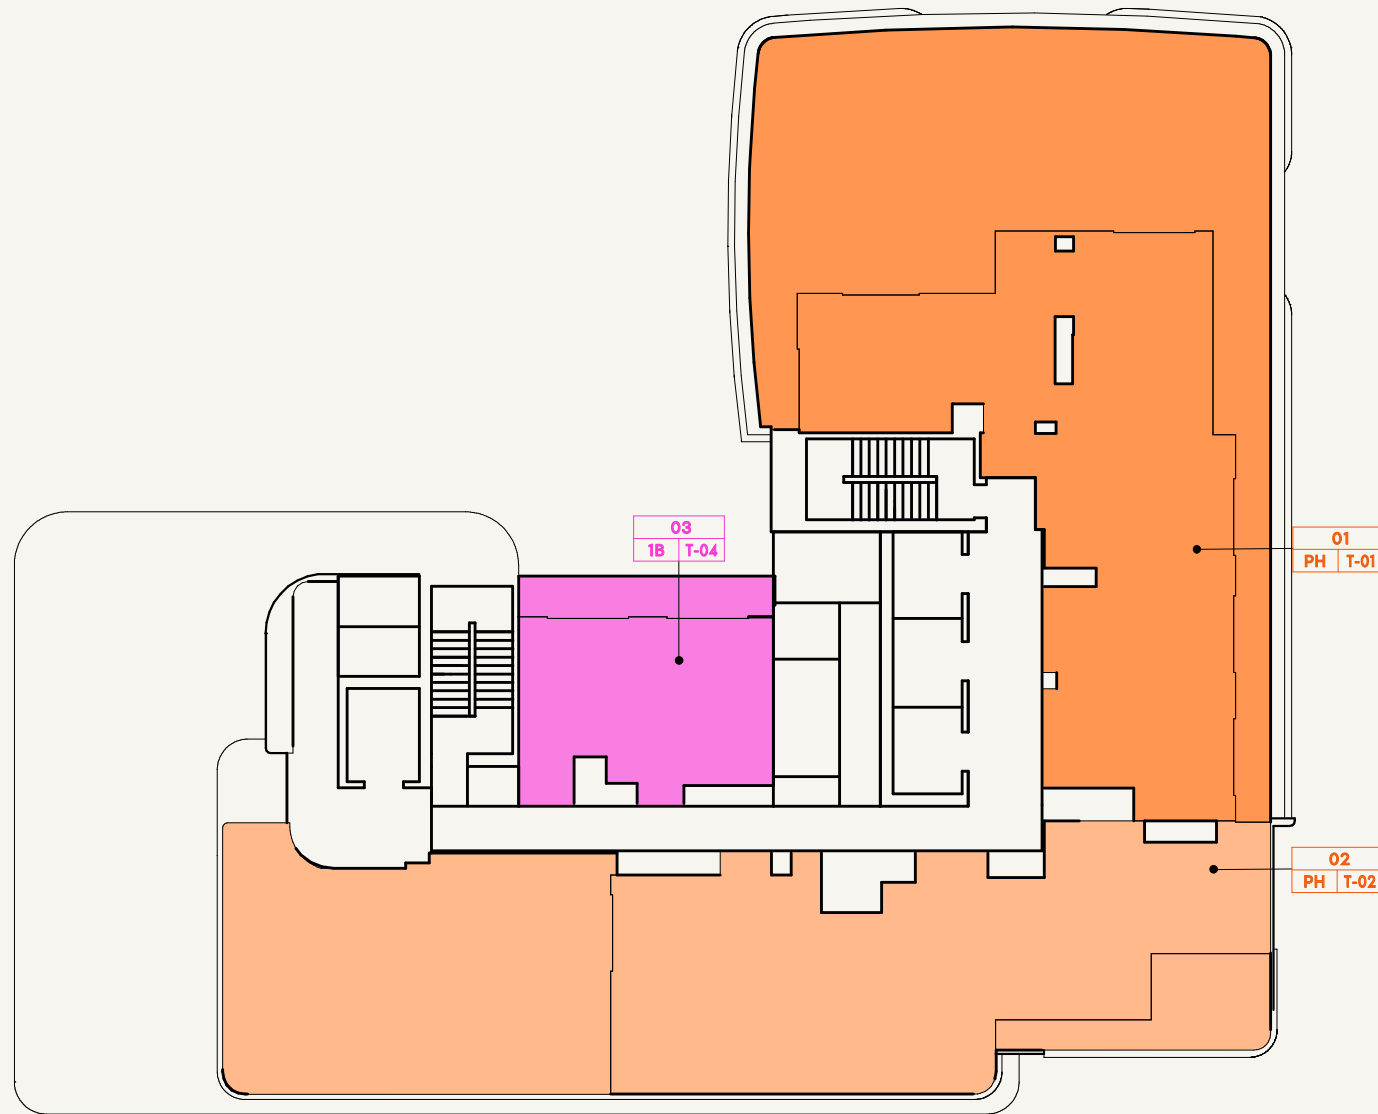

SCALE: N.T.S

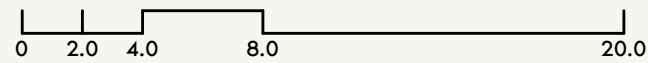

FLOOR NO:
ROOF FLOOR

UNIT TYPE:
APARTMENTS

DISCLAIMER:
THE COLORED MARKETING FLOOR PLANS PROVIDED BY THE DEVELOPER ARE FOR ILLUSTRATIVE PURPOSES ONLY. ACTUAL DIMENSIONS, LAYOUT, AND FINISHES MAY VARY FROM THOSE DEPICTED IN THE PLANS. FURNITURE, FIXTURES, AND EQUIPMENT SHOWN IN THE PLANS ARE FOR DECORATIVE PURPOSES ONLY AND ARE NOT INCLUDED IN THE PURCHASE OR LEASE OF THE PROPERTY. THE DEVELOPER RESERVES THE RIGHT TO MAKE MODIFICATIONS, REVISIONS, AND CHANGES TO THE FLOOR PLANS, SPECIFICATIONS, AND FEATURES WITHOUT PRIOR NOTICE.

PROJECT NAME / BUILDING:
JADAF / PROJECT 4